



F.A.U. RTE.	SECTION	COUNTY	TOTAL SHEETS	SHEET NO.
	D5-00054-00-WR	MADISON	110	7
FED. ROAD DIST. NO.	ILLINOIS	FED. AID PROJECT		
CONTRACT NO. 97320				

FINAL SURVEY	DATE
SURVEY PLOTTED	
NOTE BOOK	
TEMPLATE AREAS	
CHECKED	
NO.	

ORIGINAL SURVEY	DATE
SURVEY PLOTTED	
NOTE BOOK	
TEMPLATE AREAS	
CHECKED	
NO.	

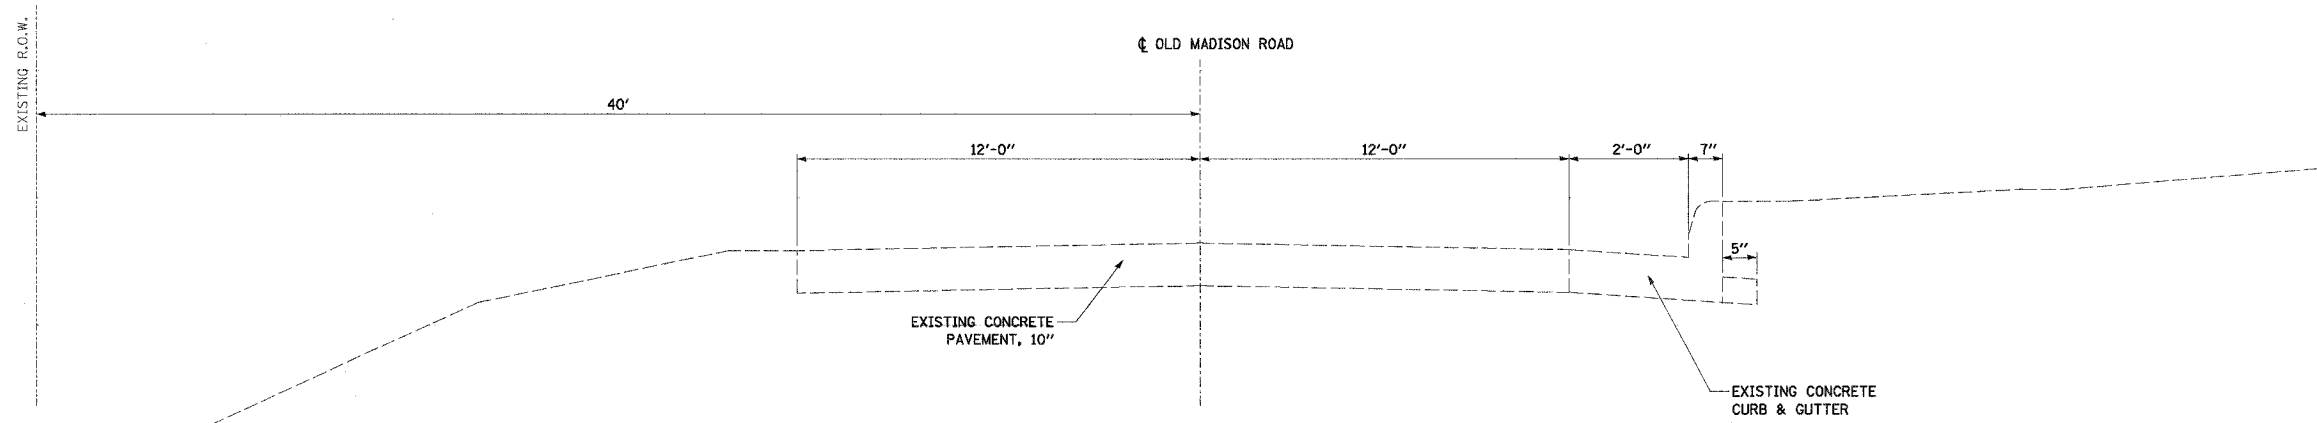

OLD MADISON ROAD EXISTING TYPICAL SECTION (NORTH)
 STA. 10+68.06 TO STA. 12+51.24
 (NOT TO SCALE)

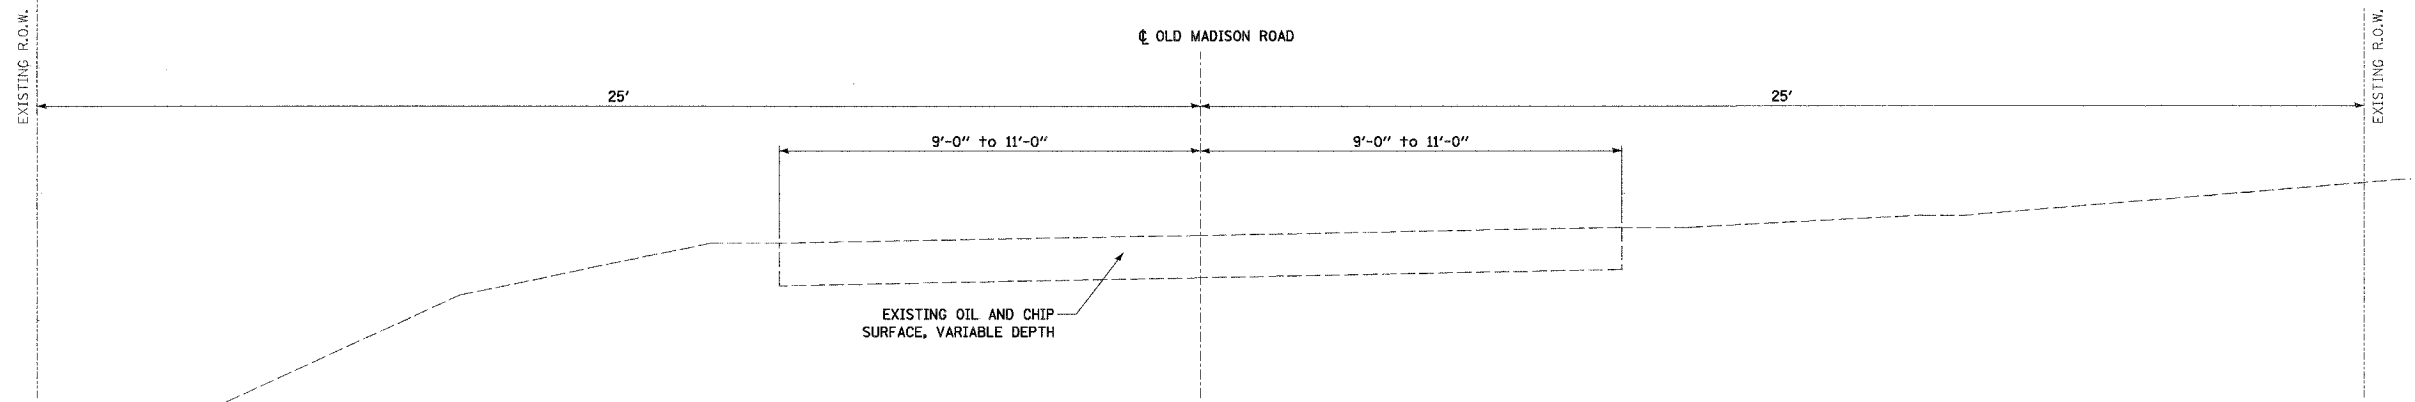

OLD MADISON ROAD EXISTING TYPICAL SECTION (NORTH)
 STA. 12+51.24 TO STA. 24+60.48
 (NOT TO SCALE)

Juneau Associates, Inc. P.C.
 CONSULTING ENGINEERS AND LAND SURVEYORS
 2100 State Street, P.O. Box 1200
 Granite City, Illinois 62040
 Phone: (618) 932-4400 / (618) 932-4401
 Fax: (618) 932-0541

EXISTING TYPICAL SECTIONS
OLD MADISON ROAD
MADISON, ILLINOIS
SECTION No. 05-00054-00-WR

REVISIONS			
NO.	DATE	BY	REMARKS

SCALE: N.T.S.			
DSN. BY:	BFK	DATE:	06/06/07
DWN. BY:	JDH	DATE:	06/06/07
CHKD:	BFK	DATE:	06/06/07
DWG. NO.	EO61003	DGN. NAME:	TYP-EX4
		OF 110 SHTS	

SHEET
7