



F.A.U. RTE.	SECTION	COUNTY	TOTAL SHEETS	SHEET NO.
05-00054-00-WR	MADISON	ILLINOIS	110	11
FED. ROAD DIST. NO.		FED. AID PROJECT		
CONTRACT NO. 97328				

FINAL SURVEY	DATE
SURVEYED	BY
NOTED	
BOOK	
NO.	
AREAS CHECKED	

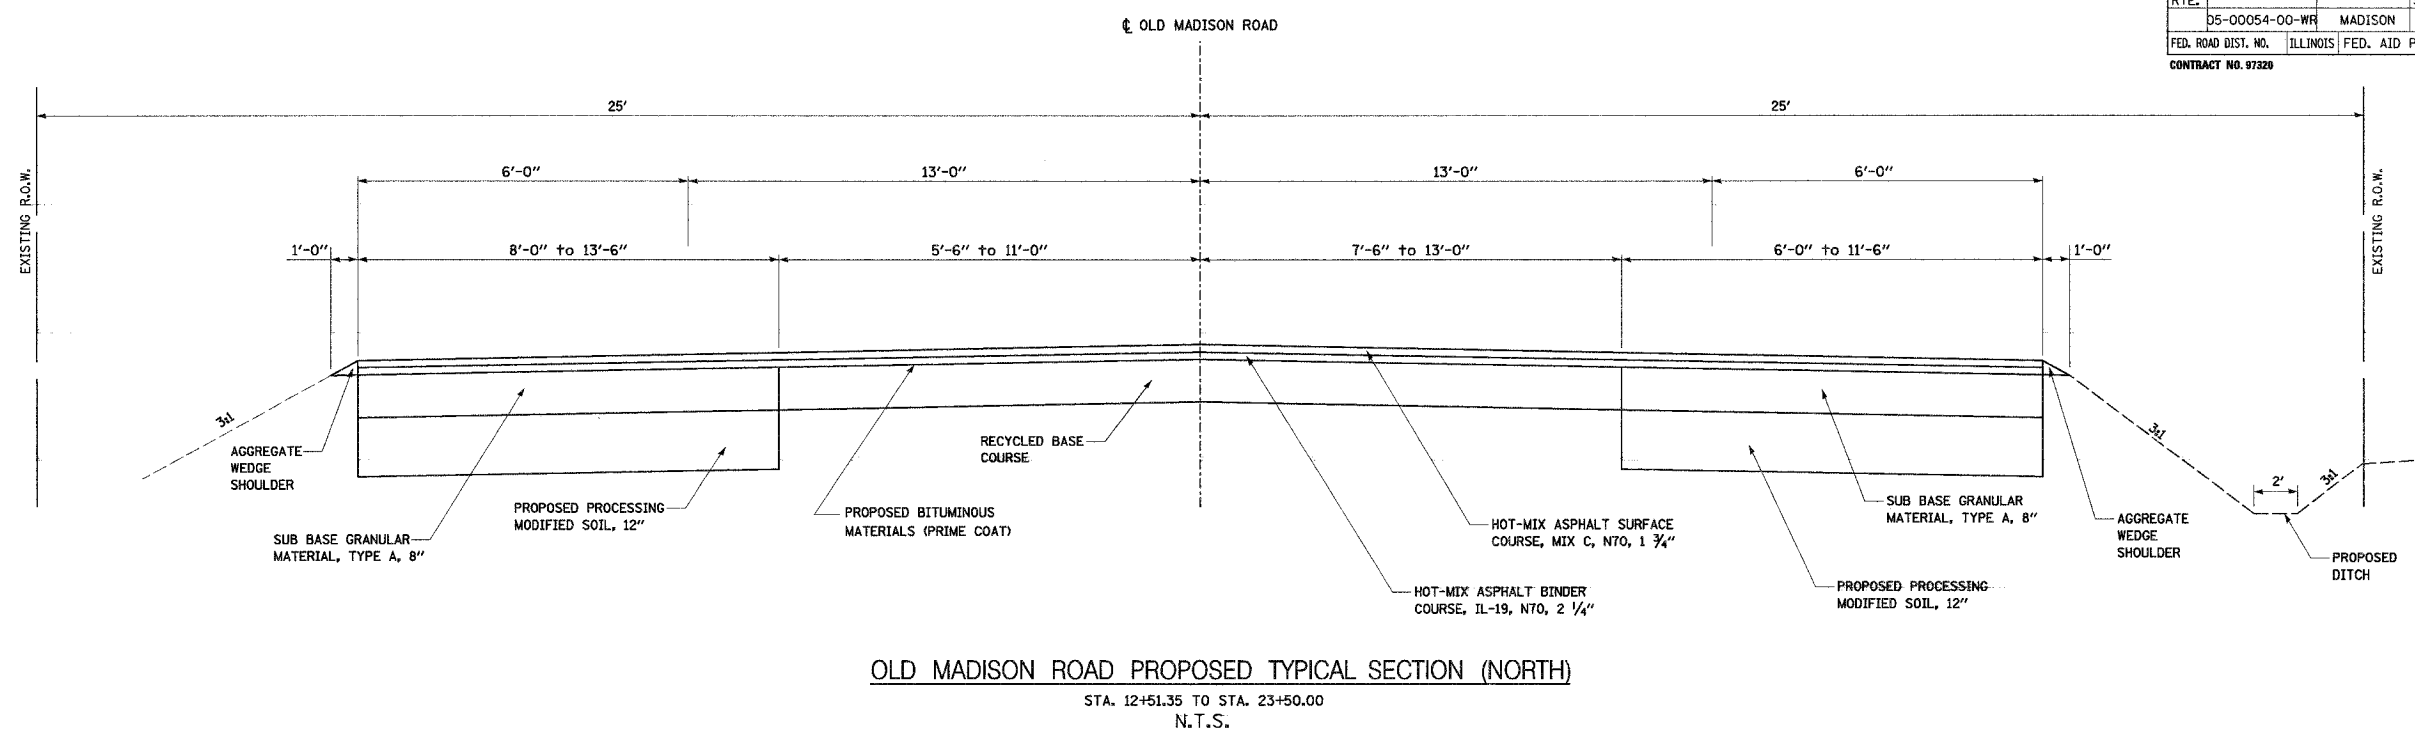

ORIGINAL SURVEY	DATE
SURVEYED	BY
NOTED	
BOOK	
NO.	
AREAS CHECKED	

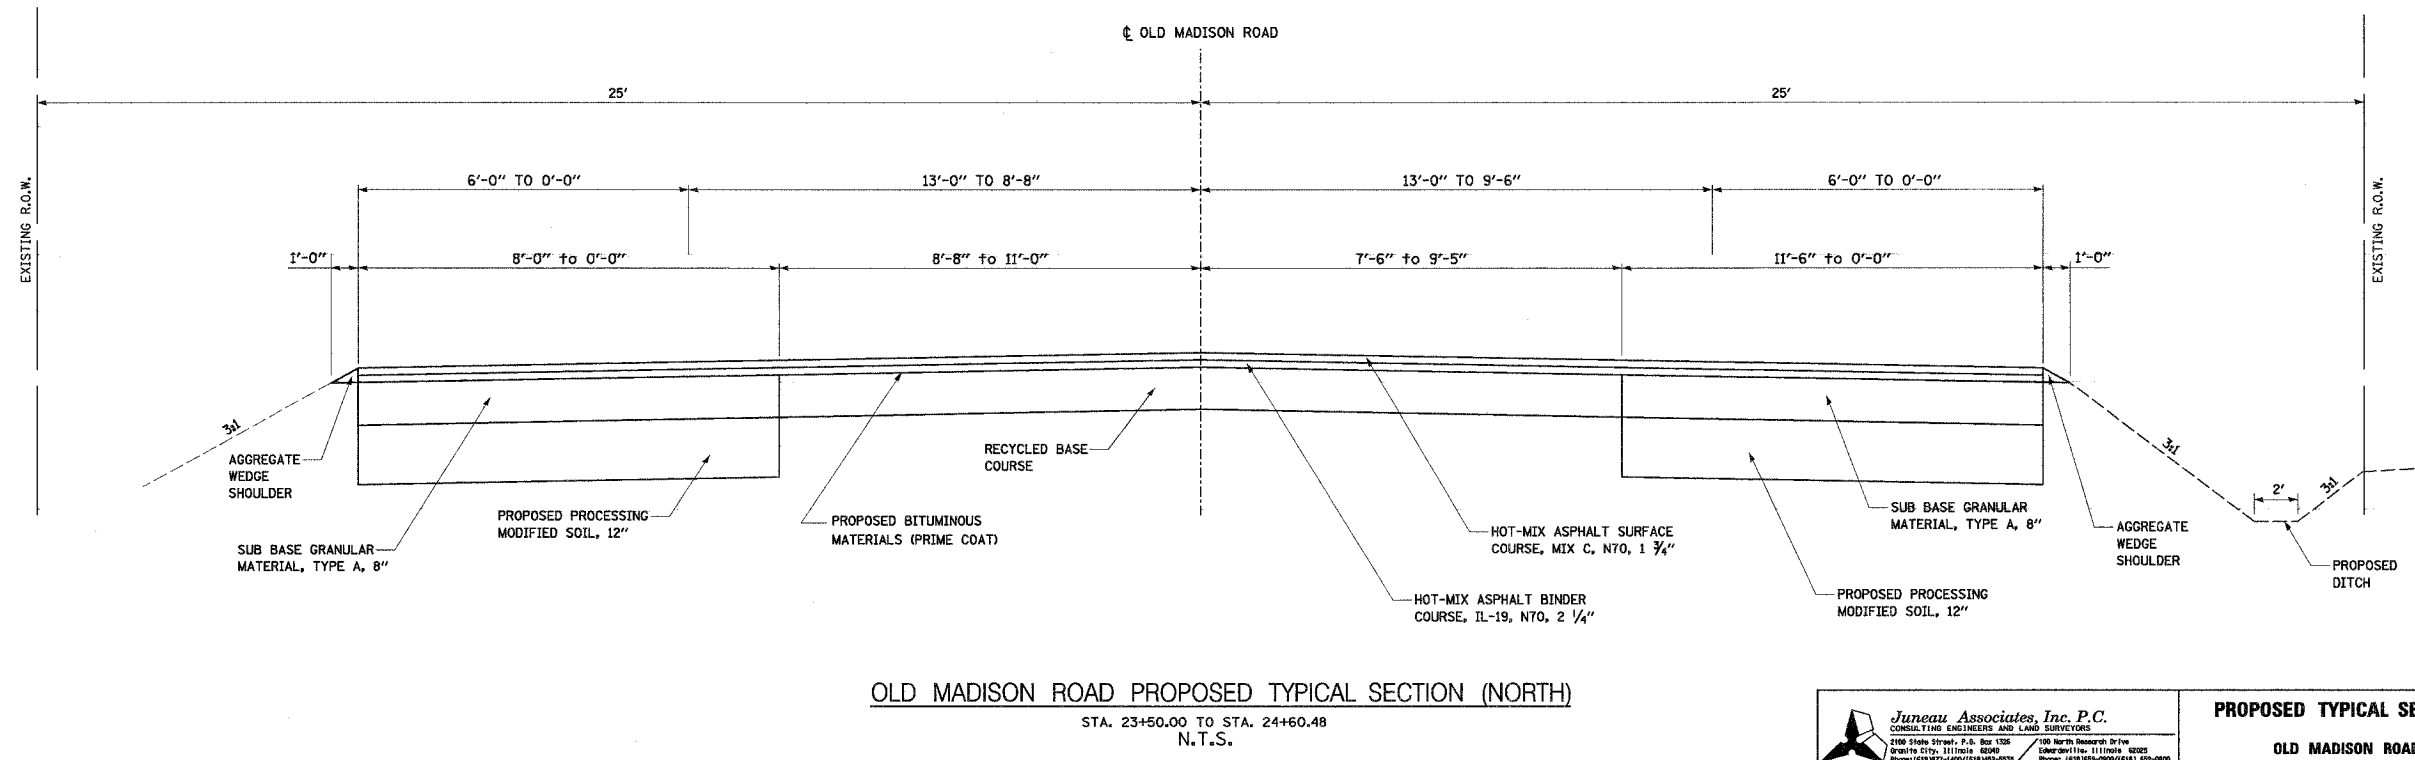

Juneau Associates, Inc. P.C.
CONSULTING ENGINEERS AND LAND SURVEYORS
2100 State Street, P.O. Box 1326 / 100 North Dearborn Drive
Quincy, Illinois 62409 / Edwardsville, Illinois 62025
Phone: (618) 297-1400 / (618) 462-5232 / Fax: (618) 297-1401 / (618) 462-5232

PROPOSED TYPICAL SECTIONS
OLD MADISON ROAD
MADISON, ILLINOIS
SECTION No. 05-00054-00-WR

REVISIONS			
NO.	DATE	BY	REMARKS

SCALE: N.T.S.			
DSN. BY:	BFK	DATE:	06/06/07
DWN. BY:	JDH	DATE:	06/06/07
CHK'D:	BFK	DATE:	06/06/07
JOB NO.	E061003	DGN. NAME:	TYP-PROP4 OF 110 SHTS