




F.A.U. RTE.	SECTION	COUNTY	TOTAL SHEETS	SHEET NO.
D5-00054-00-WR	MADISON	110	26	
FED. ROAD DIST. NO.	ILLINOIS FED. AID PROJECT			
CONTRACT NO. 97320				


FINAL SURVEY	DATE
SURVEY PLOTTED	
NOTE BOOK TEMPLATE	
AREAS CHECKED	
NO.	

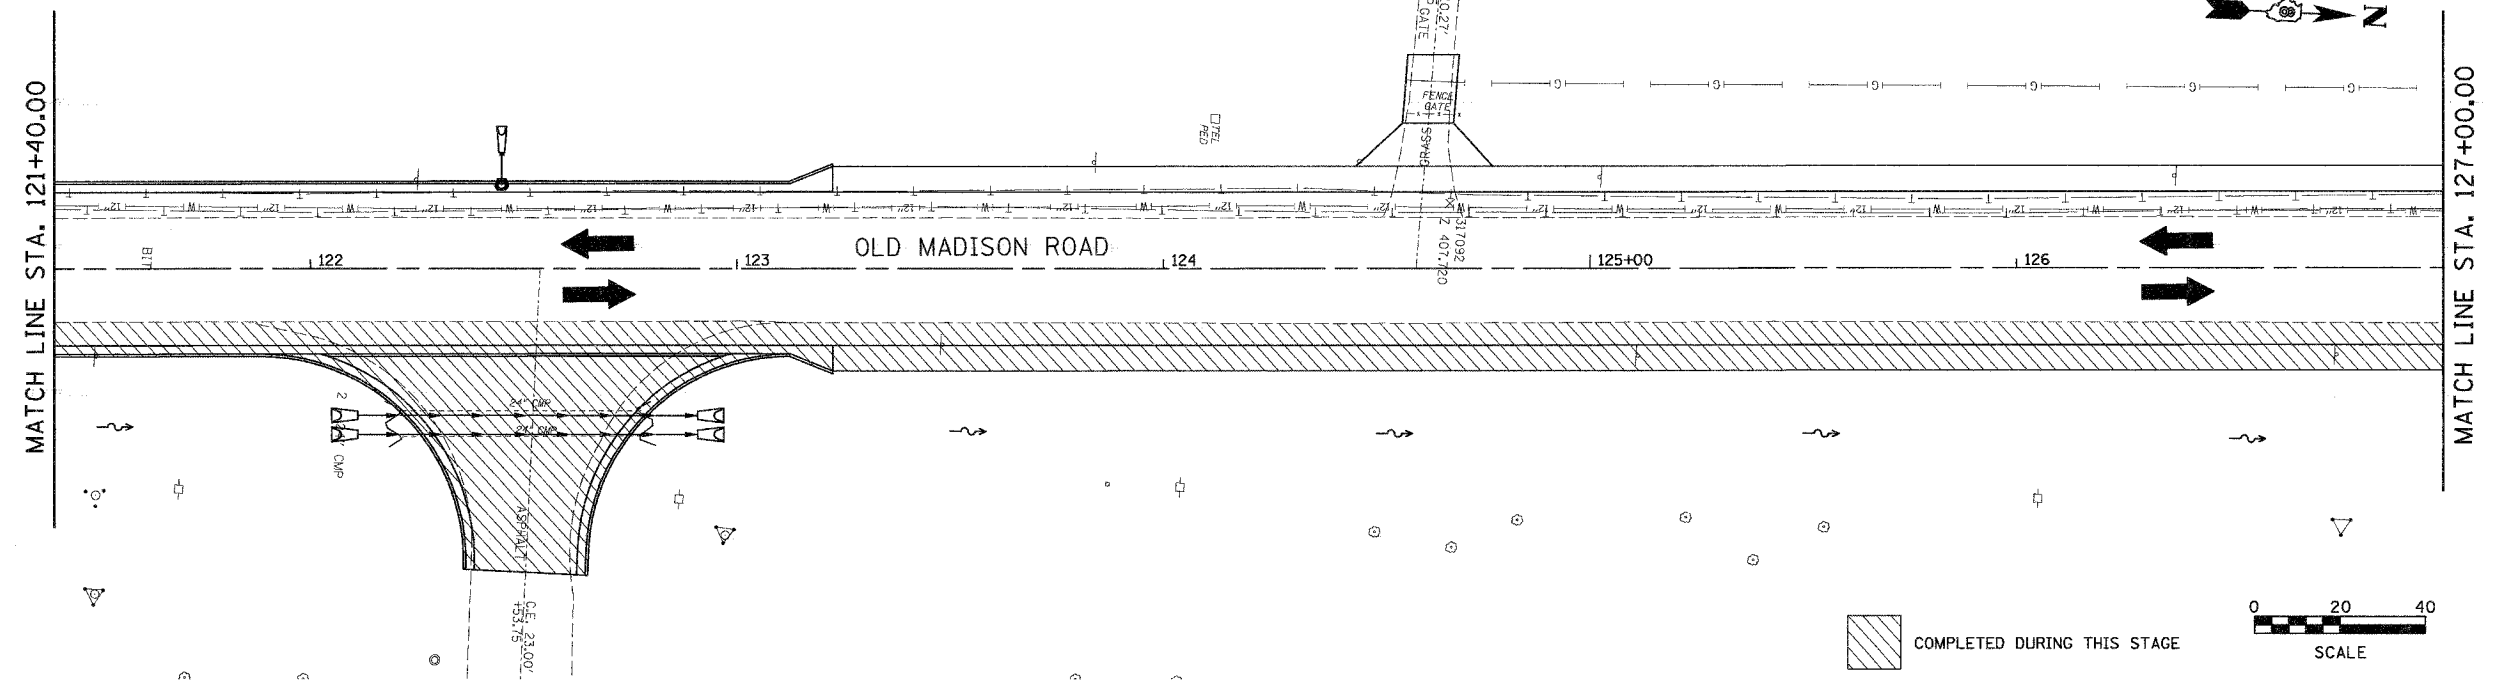


ORIGINAL SURVEY	DATE
SURVEY PLOTTED	
NOTE BOOK TEMPLATE	
AREAS CHECKED	
NO.	

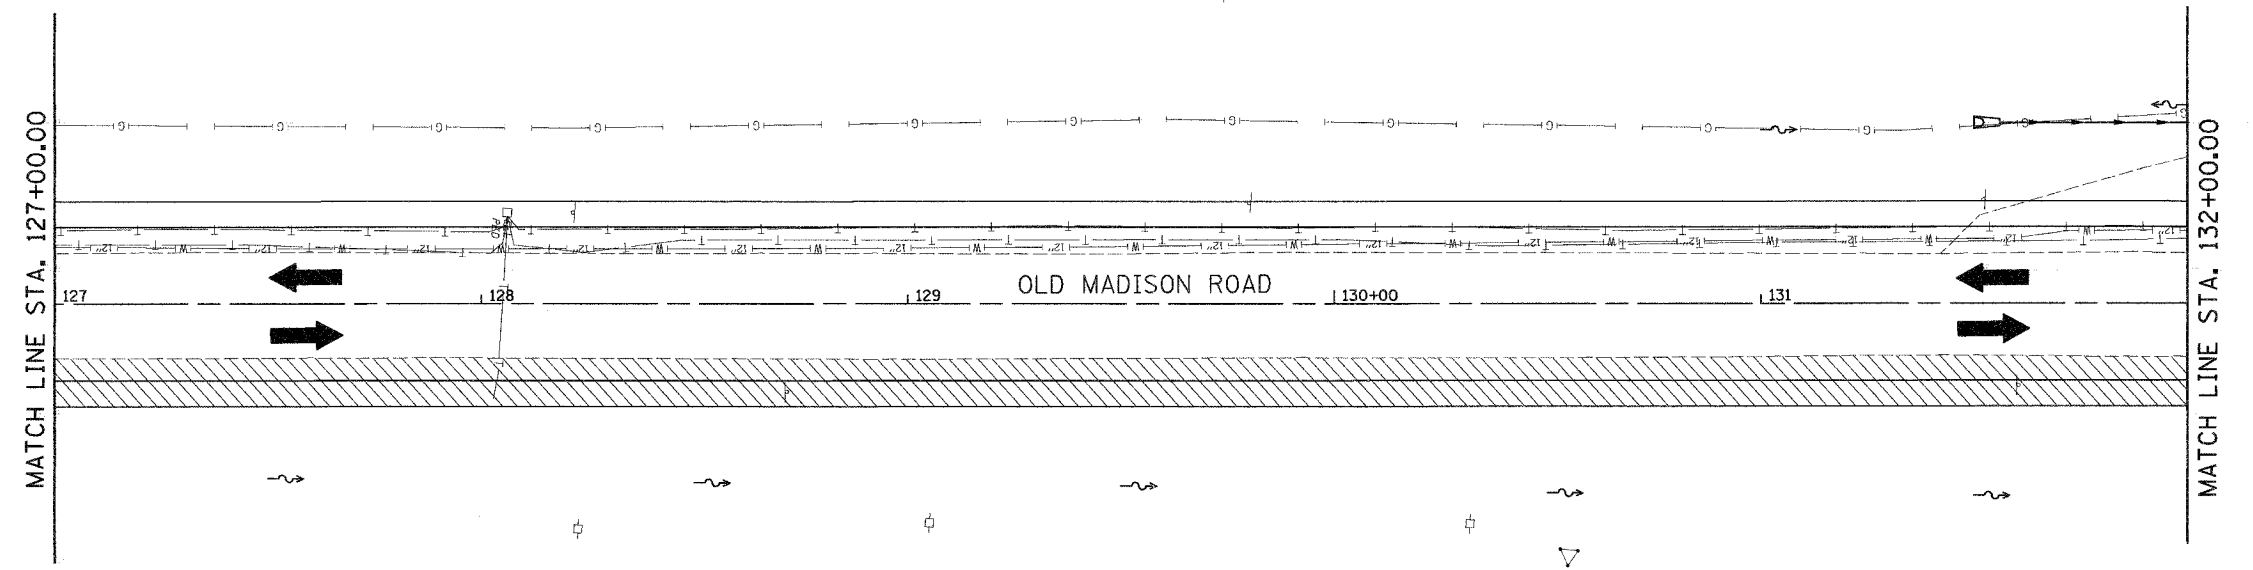

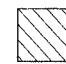 COMPLETED DURING THIS STAGE

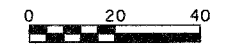 SCALE
0 20 40

 Juneau Associates, Inc. P.C. CONSULTING ENGINEERS AND LAND SURVEYORS 2020 State Street, P.O. Box 4708 Granite City, Illinois 62040 Phone: (618) 962-4400 / (618) 962-9225 Fax: (618) 962-9541		STAGE 3 CONSTRUCTION OLD MADISON ROAD MADISON, ILLINOIS SECTION No. 05-00054-00-WR																					
SCALE: 1 Inch = 20 feet																							
<table border="1"> <thead> <tr> <th colspan="4">REVISIONS</th> </tr> <tr> <th>NO.</th> <th>DATE</th> <th>BY</th> <th>REMARKS</th> </tr> </thead> <tbody> <tr> <td> </td> <td> </td> <td> </td> <td> </td> </tr> </tbody> </table>				REVISIONS				NO.	DATE	BY	REMARKS												
REVISIONS																							
NO.	DATE	BY	REMARKS																				
DSN. BY: BFK DWN. BY: JDH CHK'D: BFK DWG. NO.	DATE: 06/06/07 DATE: 06/06/07 DATE: 06/06/07	SHEET 26 OF 110 SHTS	DGN. NAME: STGCONSTR3																				