



F.A. RTE.	SECTION	COUNTY	TOTAL SHEETS	SHEET NO.
	05-00054-00-WR	MADISON	110	41
FED. ROAD DIST. NO.	ILLINOIS	FED. AID PROJECT		
CONTRACT NO. 97320				

FINAL SURVEYED	DATE
SURVEY PLOTTED	BY
NOTE BOOK TEMPLATE	
AREAS CHECKED	
NO.	

ORIGINAL SURVEYED	DATE
SURVEY PLOTTED	BY
NOTE BOOK TEMPLATE	
AREAS CHECKED	
NO.	

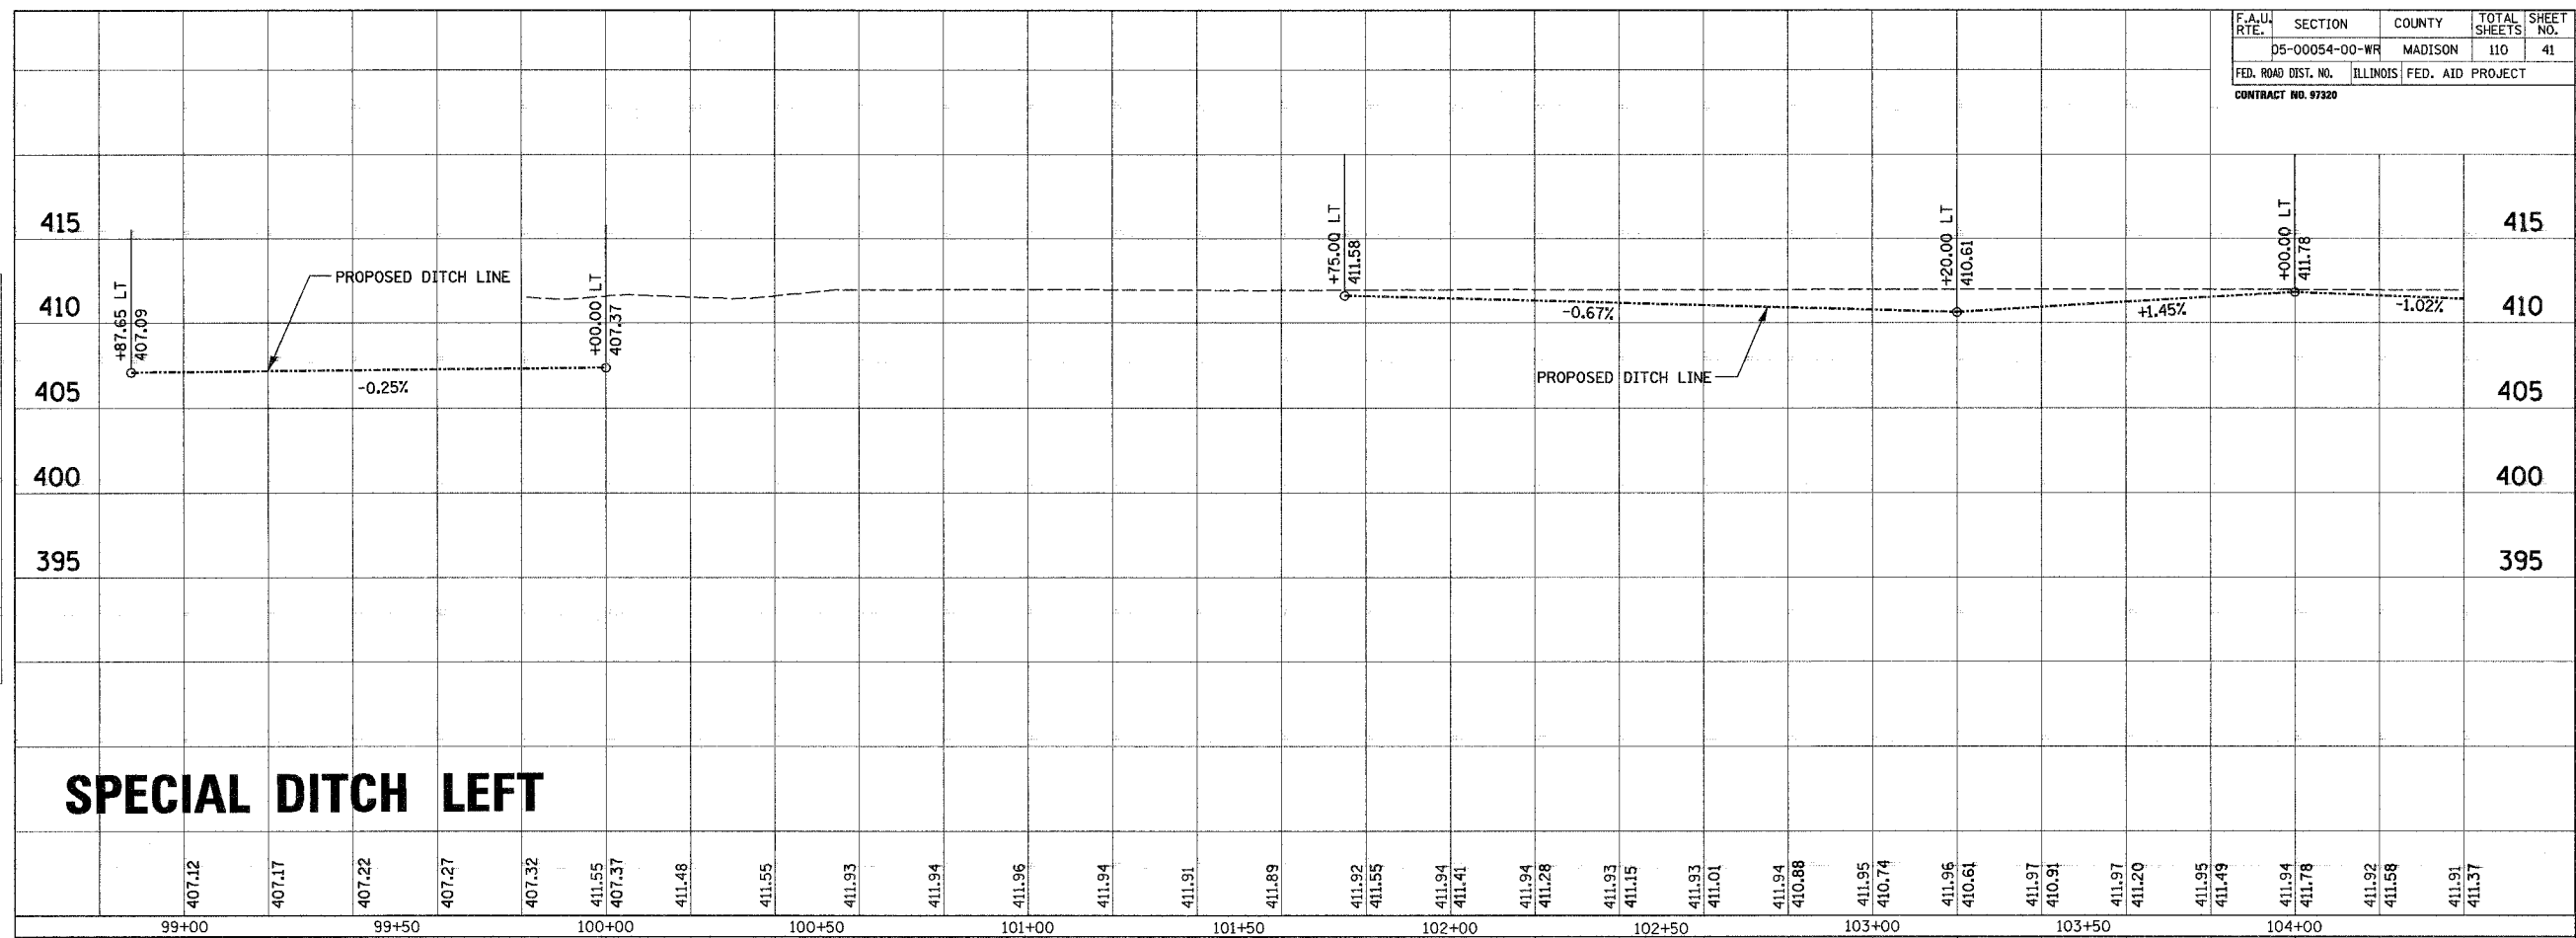

SPECIAL DITCH LEFT

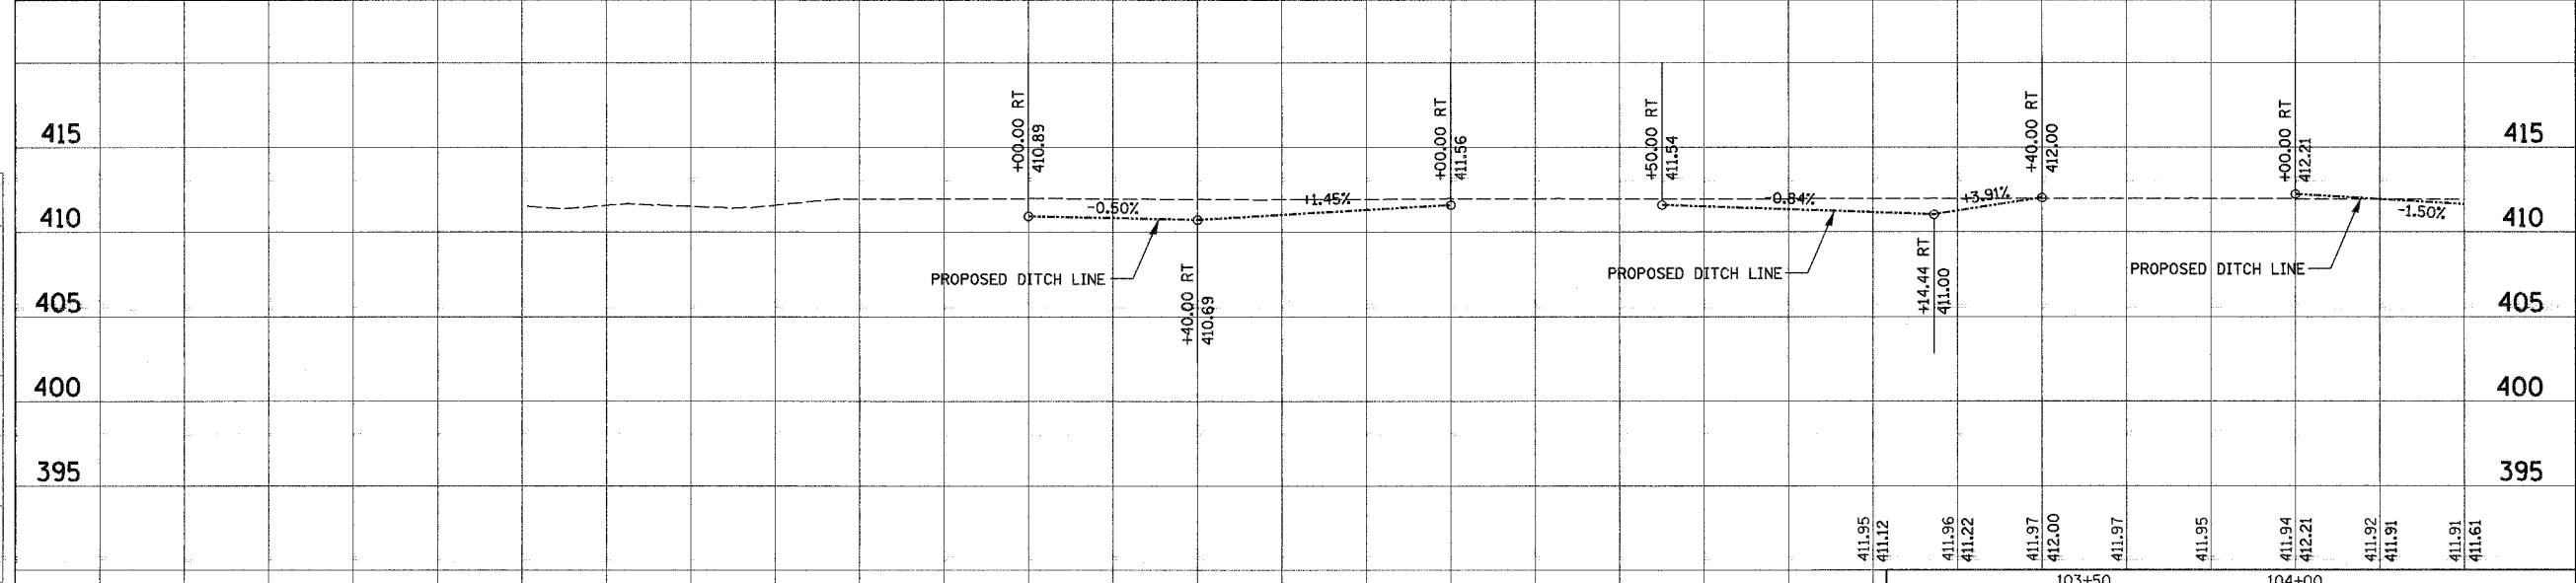

SPECIAL DITCH RIGHT

Jureau Associates, Inc. P.C.
CONSULTING ENGINEERS AND LAND SURVEYORS
2100 State Street, P.O. Box 1328
Moline, IL 61701, 314.696.8290
FAX: 314.696.8291

DRAINAGE PROFILE
OLD MADISON ROAD
MADISON, ILLINOIS
SECTION 05-00054-00-WR

NO.			DATE			BY			REVISIONS			REMARKS		

SCALE: 1 Inch = 20 feet

DSN. BY: BFK	DATE: 06/06/07	SHEET 41
DWN. BY: JDH	DATE: 06/06/07	
CHKD: BFK	DATE: 06/06/07	

JOB NO: E061003 DGN. NAME: DRAINAGE OF 110 SHEETS