



F.A.U. RTE.	SECTION	COUNTY	TOTAL SHEETS	SHEET NO.
	D5-00054-00-WR	MADISON	110	52
FED. ROAD DIST. NO. - ILLINOIS FED. AID PROJECT				
CONTRACT NO. 97320				

FINAL SURVEY PLOTTED	BY	DATE
NOTE BOOK TEMPLATE		
AREAS CHECKED		
NO.		

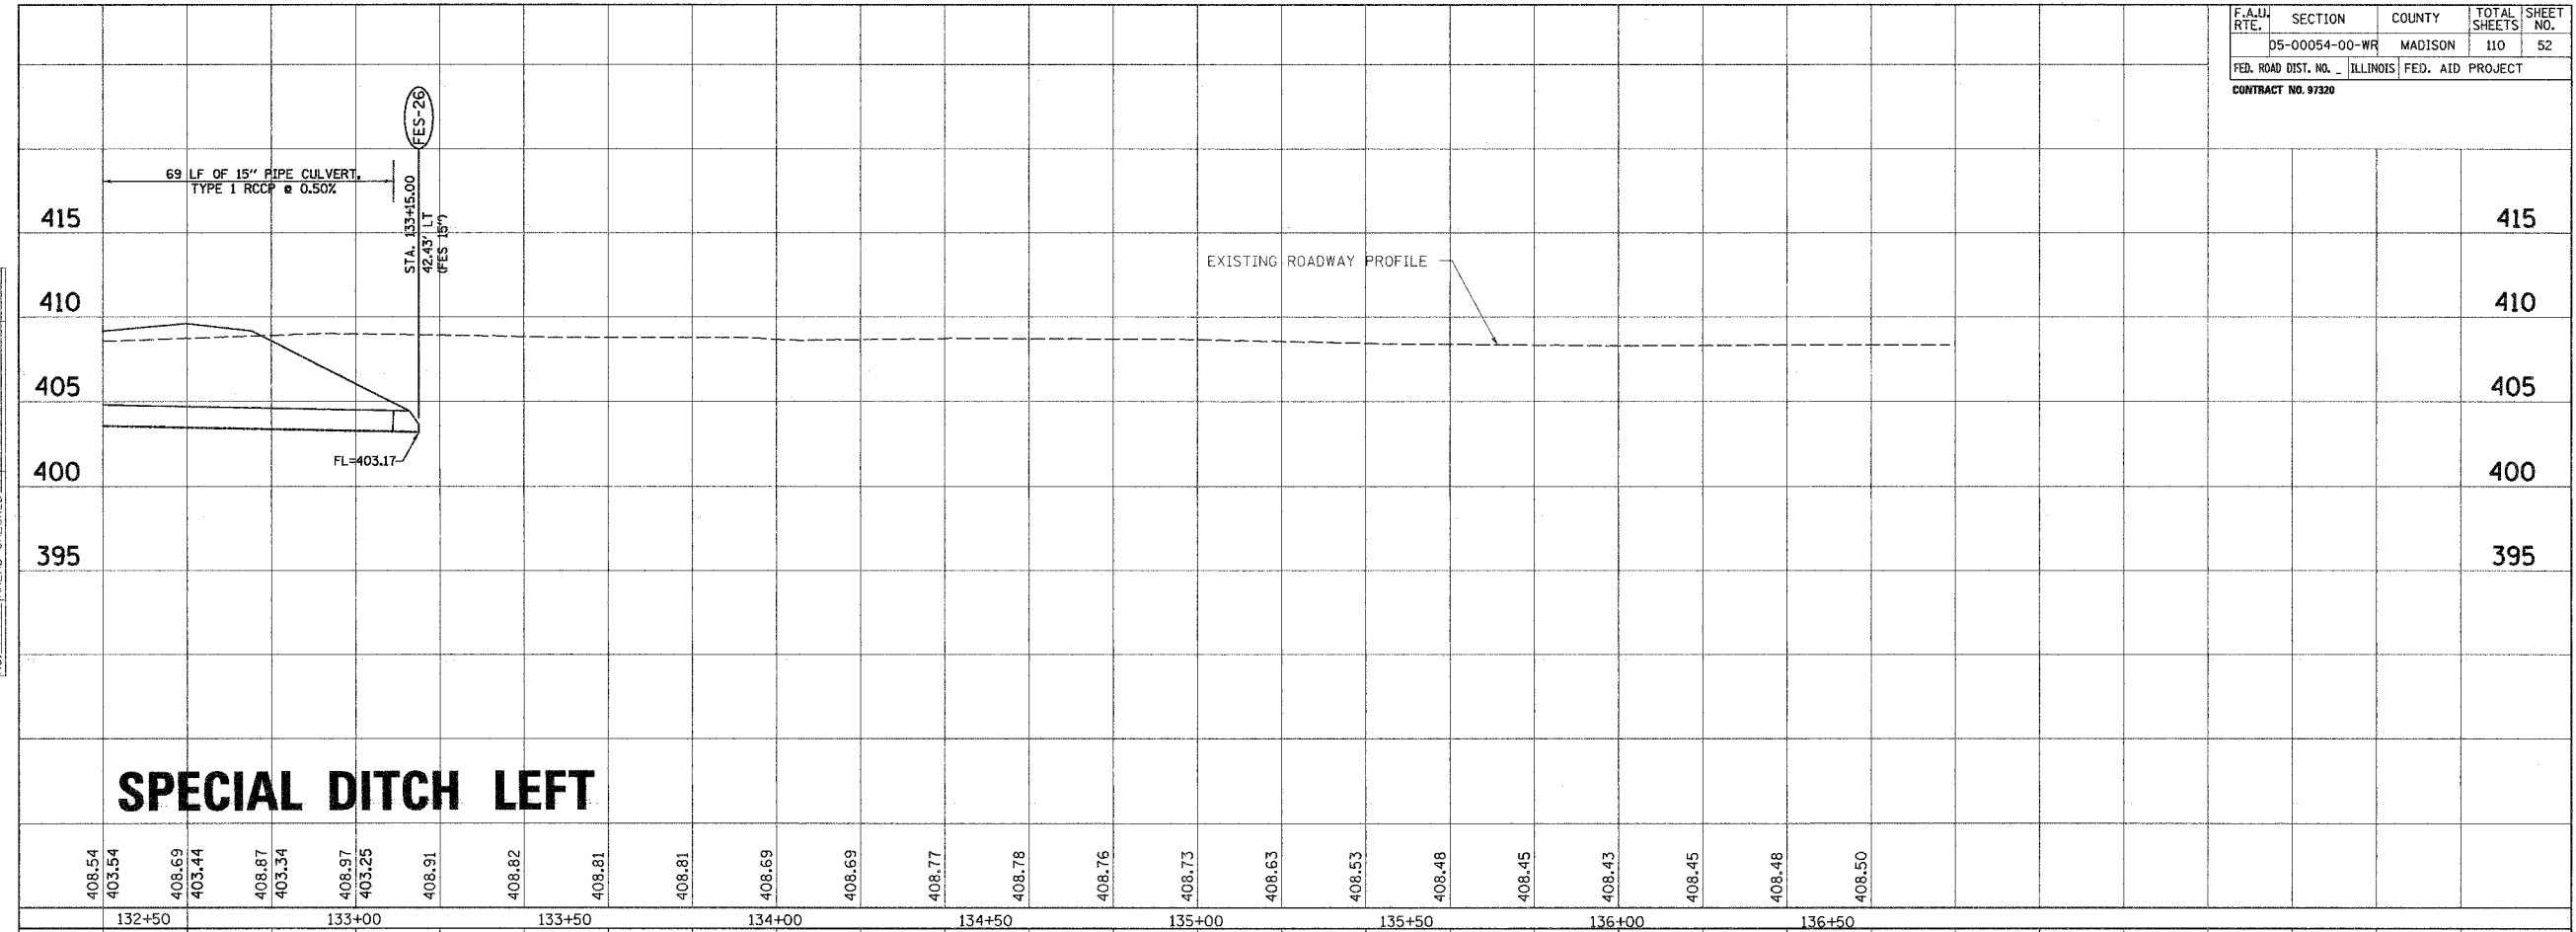

ORIGINAL SURVEY PLOTTED	BY	DATE
NOTE BOOK TEMPLATE		
AREAS CHECKED		
NO.		

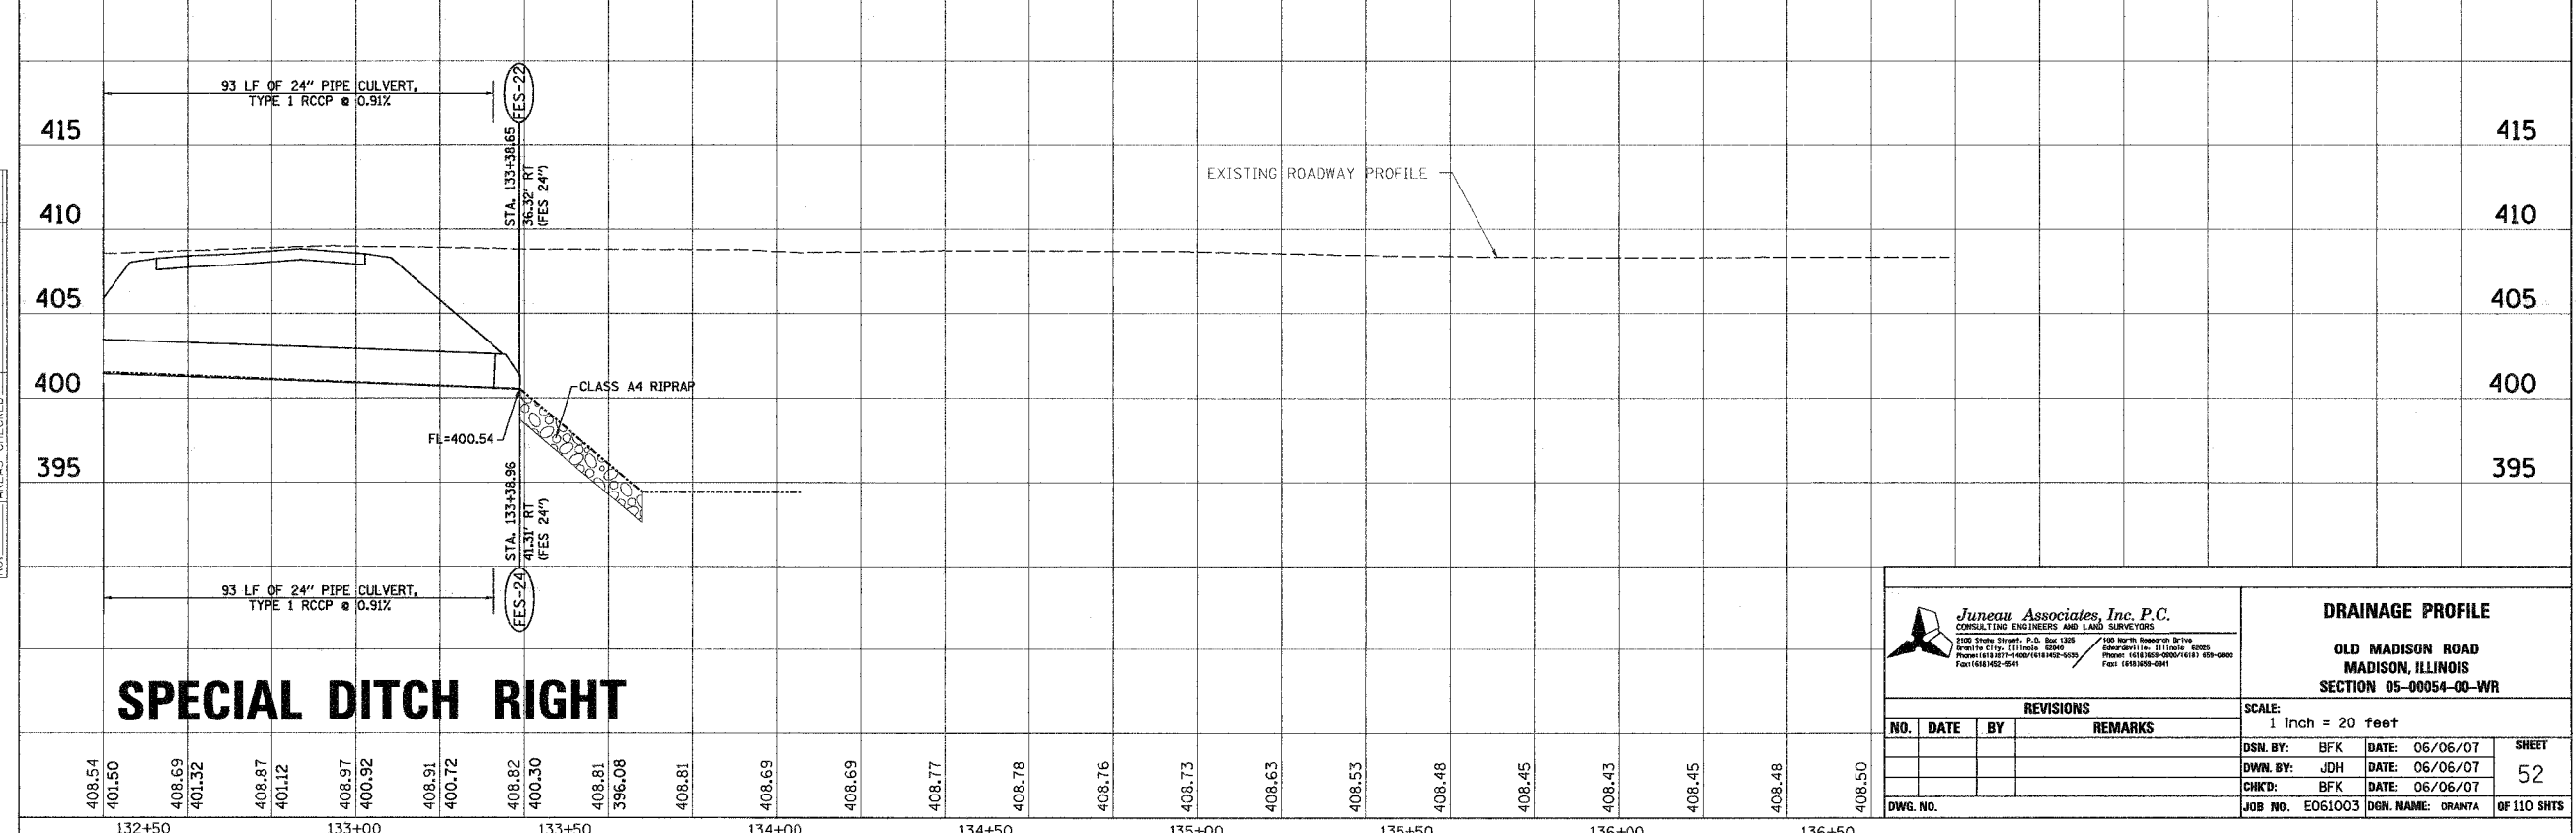

Juneau Associates, Inc. P.C.
CONSULTING ENGINEERS AND LAND SURVEYORS

2100 State Street, P.O. Box 1305
Burlington, IL 61714-0135
Phone: (815) 871-1400 / (815) 871-1402-1403
Fax: (815) 871-1404

100 North Research Drive
Springfield, IL 62761-0005
Phone: (618) 252-0200 / (618) 839-0000
Fax: (618) 839-0001

DRAINAGE PROFILE

OLD MADISON ROAD
MADISON, ILLINOIS
SECTION 05-00054-00-WR

SCALE:
1 Inch = 20 feet

NO.	DATE	BY	REMARKS

DWG. NO. E061003 DGN. NAME: DRAIN7A

DSN. BY: BFK DATE: 06/06/07

DWN. BY: JDH DATE: 06/06/07

CHK'D: BFK DATE: 06/06/07

SHEET 52

OF 110 SHEETS