



F.A.U. RTE.	SECTION	COUNTY	TOTAL SHEETS	SHEET NO.
	D5-00054-00-WR	MADISON	110	63
FED. ROAD DIST. NO.	ILLINOIS	FED. AID PROJECT		
CONTRACT NO. 97328				

FINAL SURVEY PLOTTED	DATE
NOTE BOOK TEMPLATE	BY
AREAS CHECKED	
NO.	

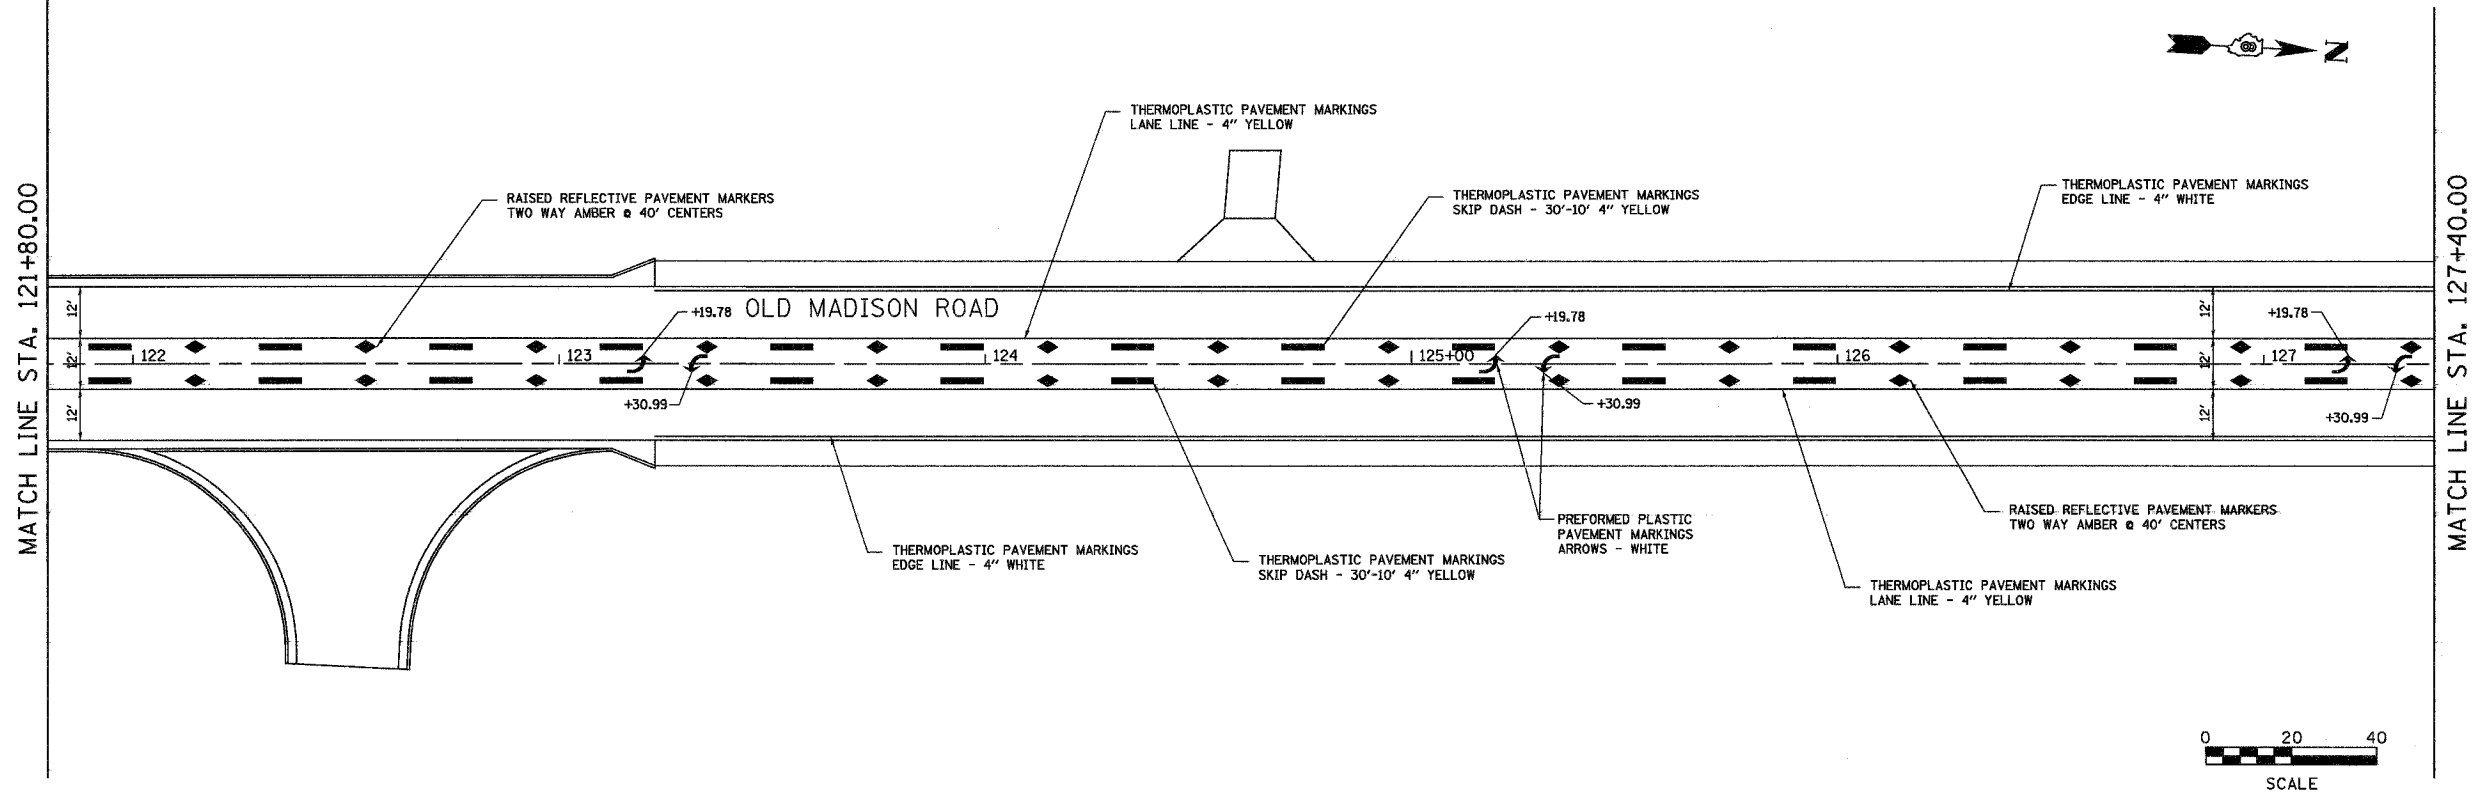

ORIGINAL SURVEY PLOTTED	DATE
NOTE BOOK TEMPLATE	BY
AREAS CHECKED	
NO.	

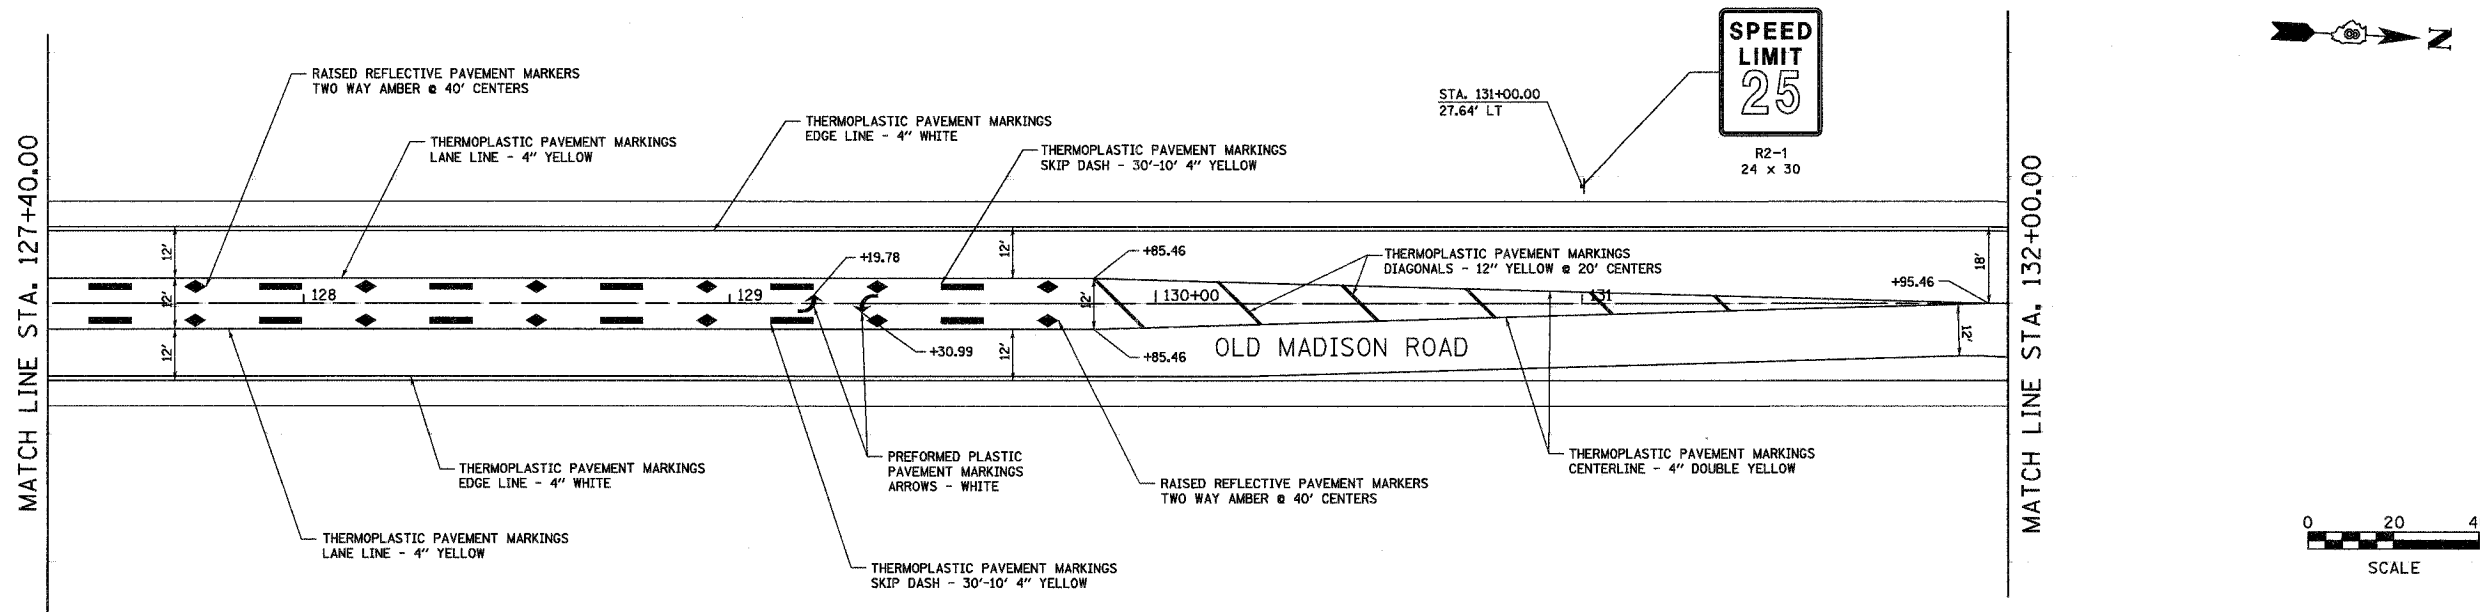

**Juneau Associates, Inc. P.C.**  
CONSULTING ENGINEERS AND LAND SURVEYORS

2100 State Street, P.O. Box 1325  
Orionville, Ill. 61854  
Phone: (618) 462-2025  
Fax: (618) 462-2041

100 North Research Drive  
Edwardsville, Illinois 62025  
Phone: (618) 462-9900  
Fax: (618) 462-9941

**PAVEMENT MARKINGS**

**OLD MADISON ROAD**  
MADISON, ILLINOIS  
SECTION 05-00054-00-WR

<b>REVISIONS</b>				SCALE: 1 Inch = 20 feet	
NO.	DATE	BY	REMARKS	DSN. BY:	DATE
				SAS	06/06/07
				DWN. BY:	DATE
				JDH	06/06/07
				CHK'D:	DATE
				BFK	06/06/07
DWG. NO.				JOB NO. E061003	DGN. NAME: pmark3

SHEET  
**63**

OF 110 SHTS