



F.A.U. RTE.	SECTION	COUNTY	TOTAL SHEETS	SHEET NO.
	05-00054-00-WR	MADISON	110	66
FED. ROAD DIST. NO.	ILLINOIS	FED. AID PROJECT		
CONTRACT NO. 97320				

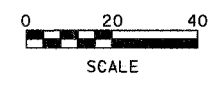

FINAL SURVEY	BY	DATE
SURVEY PLOTTED		
NOTE BOOK TEMPLATE		
AREAS CHECKED		
NO.		

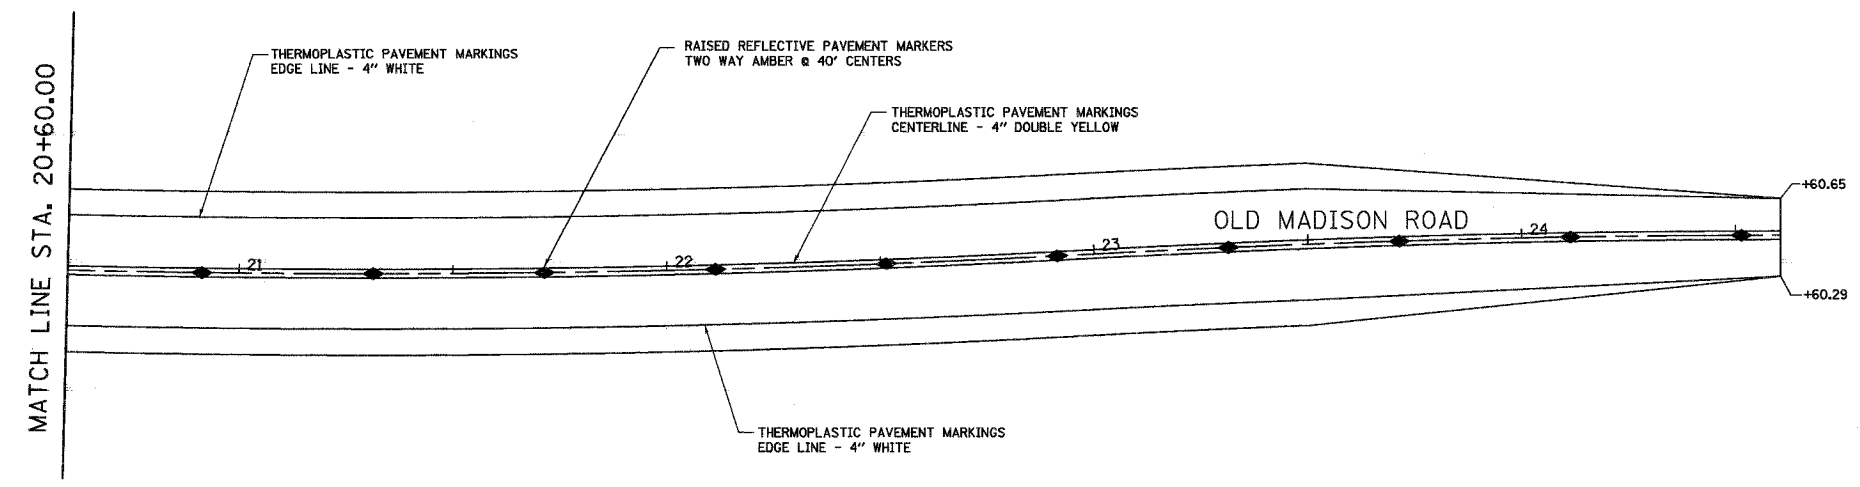

ORIGINAL SURVEY	BY	DATE
SURVEY PLOTTED		
NOTE BOOK TEMPLATE		
AREAS CHECKED		
NO.		

Juneau Associates, Inc. P.C.
CONSULTING ENGINEERS AND LAND SURVEYORS
2100 State Street, P.O. Box 1205 / 100 North Research Drive
Springfield, Illinois 62704 / Springfield, Illinois 62702
Phone: (618) 261-1111 / Fax: (618) 261-1111

PAVEMENT MARKINGS			
OLD MADISON ROAD MADISON, ILLINOIS SECTION 05-00054-00-WR			
SCALE: 1 Inch = 20 feet			
NO.	DATE	BY	REMARKS
DWG. NO.	JOB NO. E061003	DGN. NAME: P4MARKS	OF 110 SHTS

SHEET
66