



F.A.U. RTE.	SECTION	COUNTY	TOTAL SHEETS	SHEET NO.
05-00054-00-WR	MADISON	ILLINOIS	110	67
FED. ROAD DIST. NO. ILLINOIS FED. AID PROJECT				
CONTRACT NO. 97320				

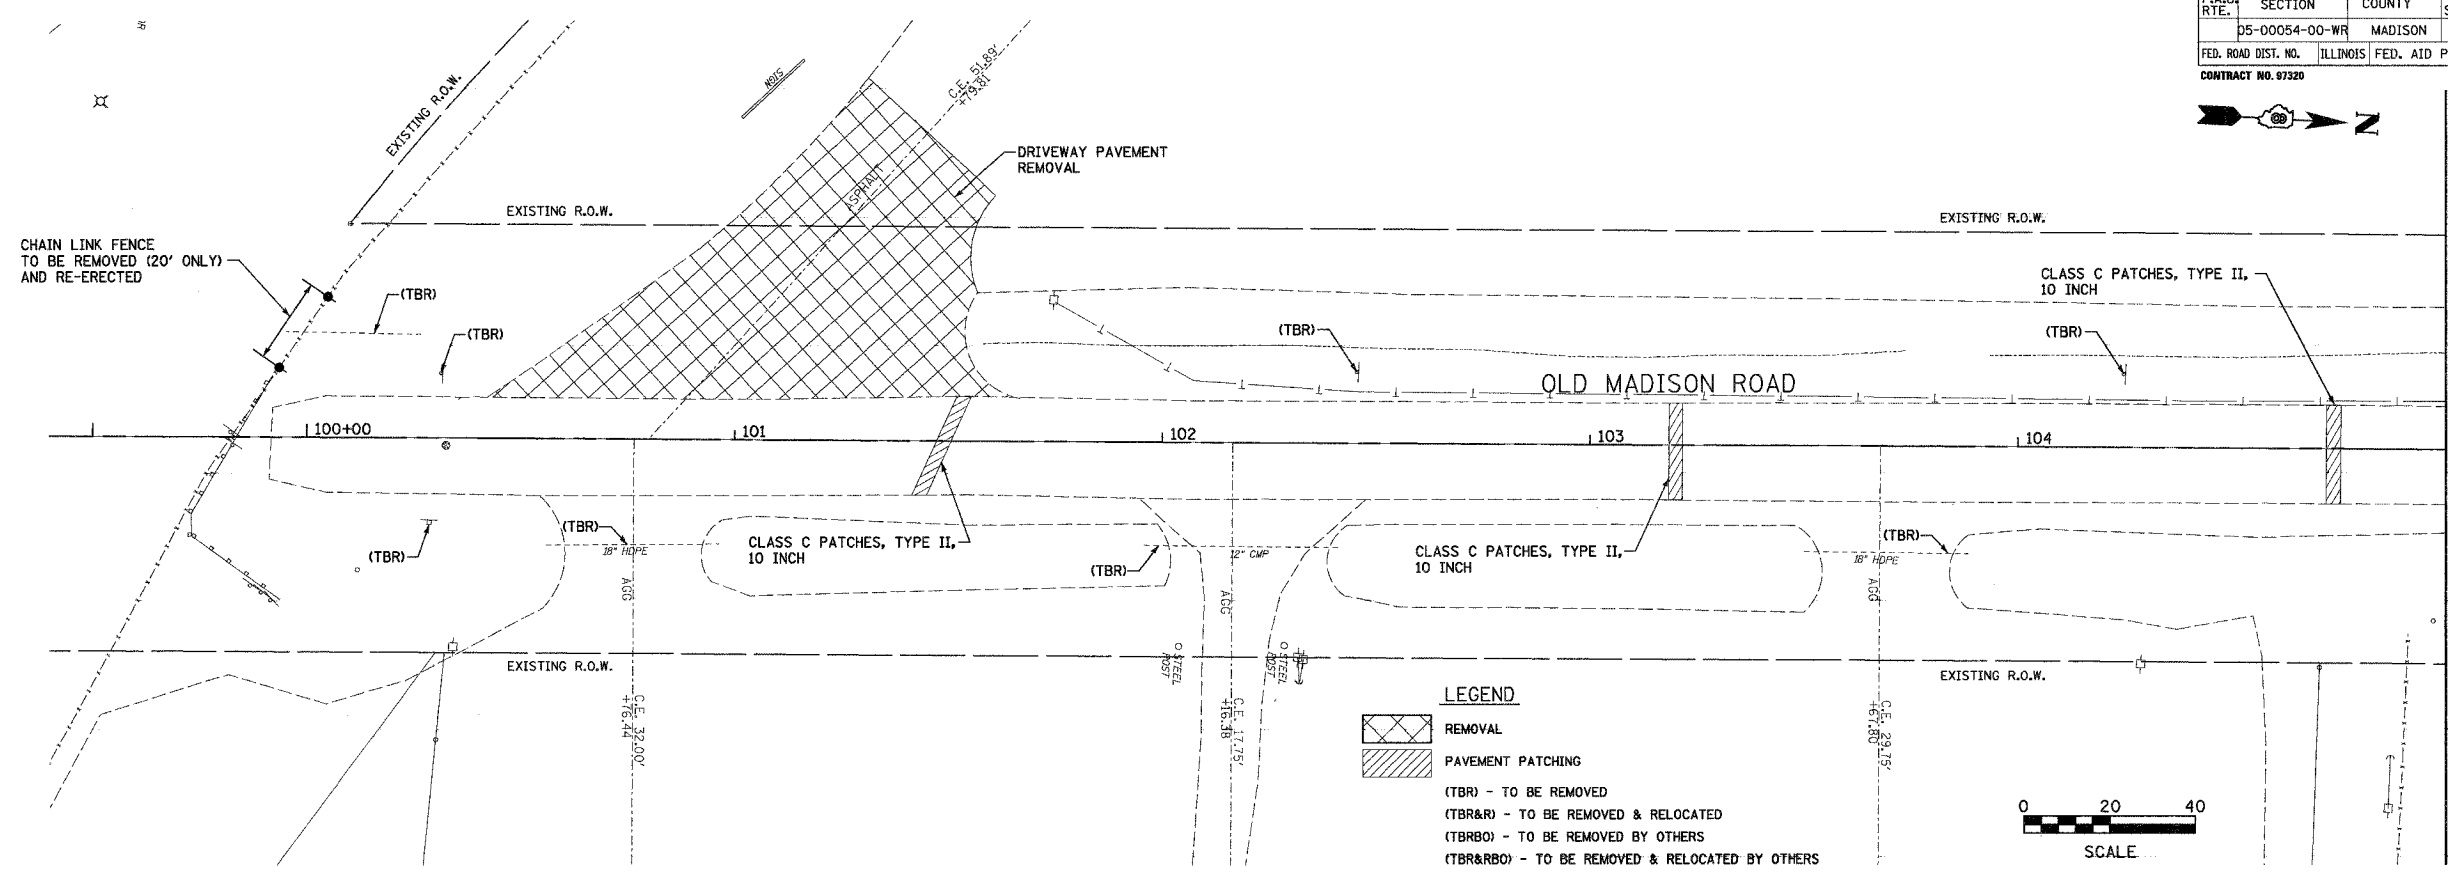

BY	DATE
FINAL SURVEY PLOTTED	
NOTE BOOK TEMPLATE	
AREAS CHECKED	
NO.	



BY	DATE
ORIGINAL SURVEY PLOTTED	
NOTE BOOK TEMPLATE	
AREAS CHECKED	
NO.	

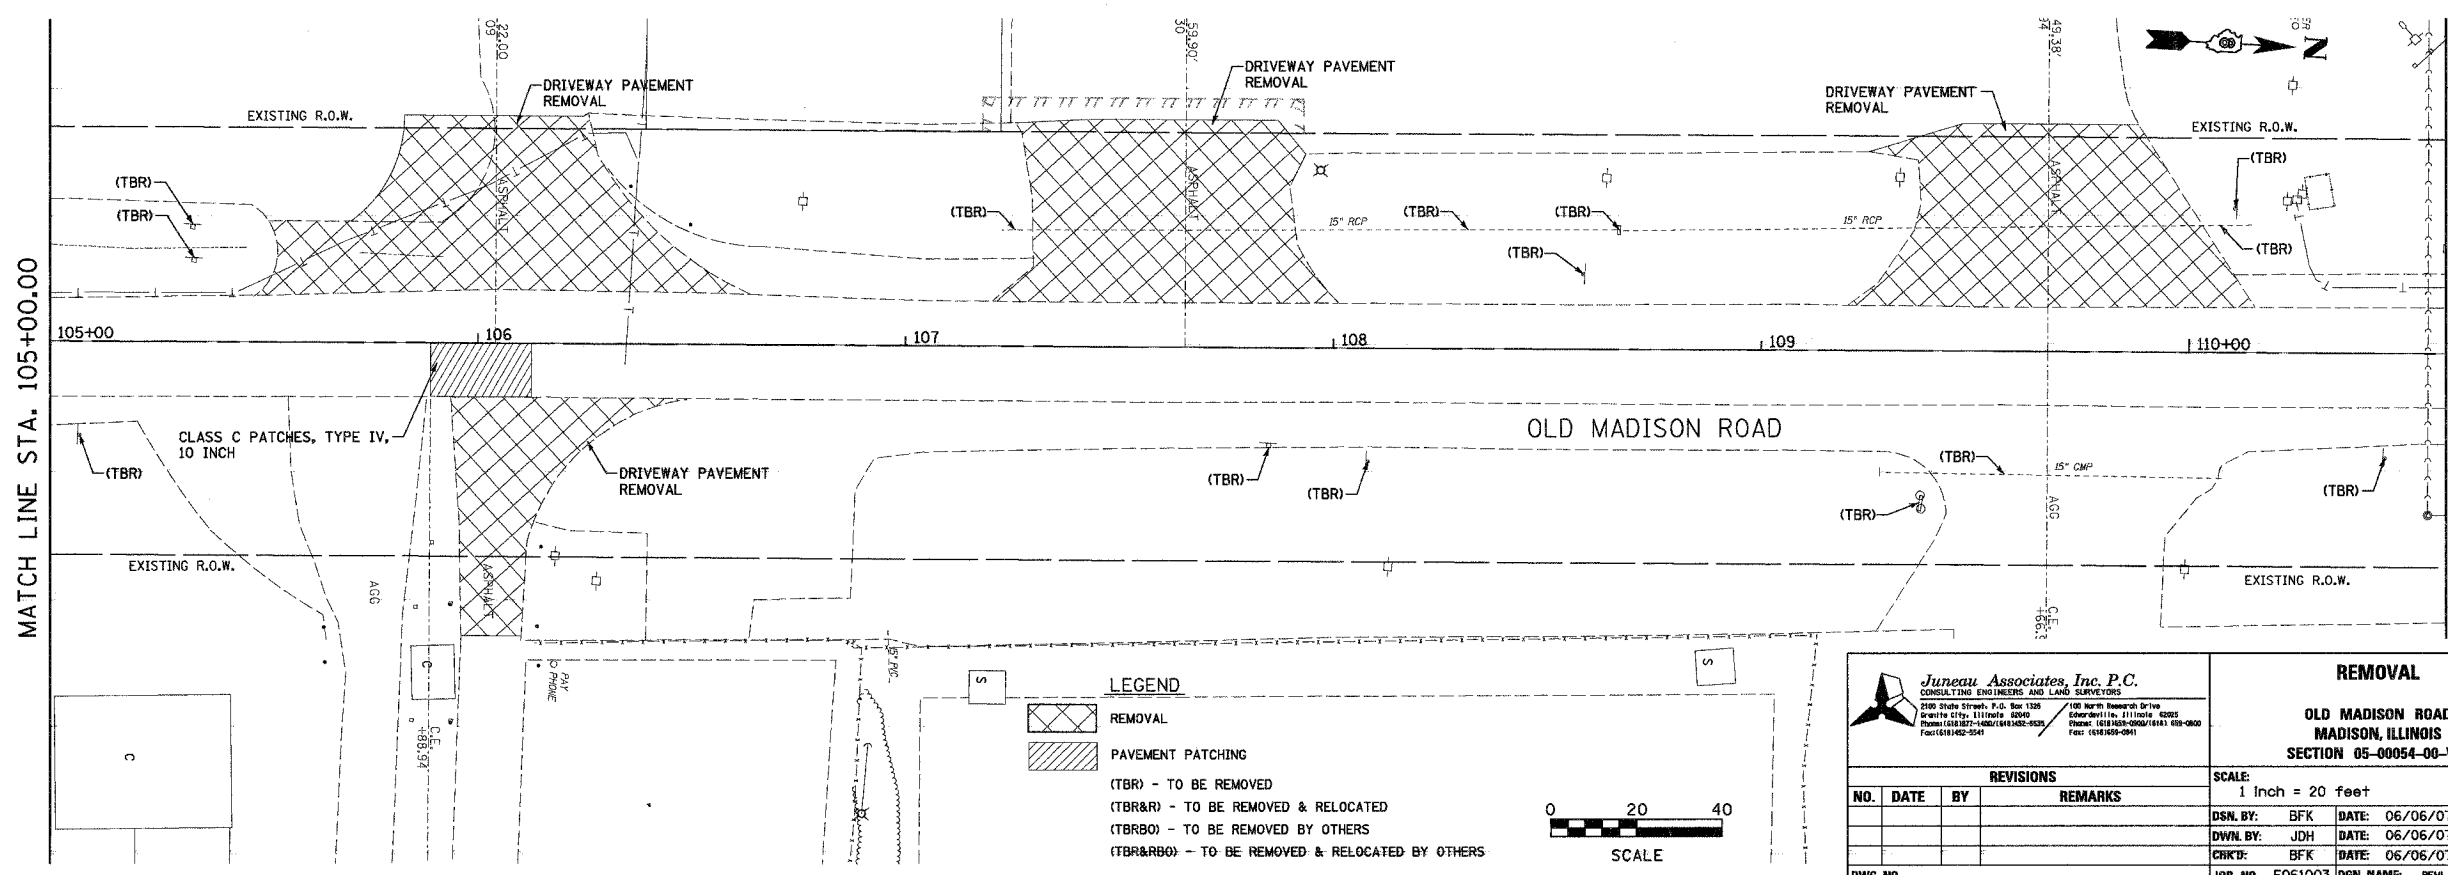

Juneau Associates, Inc. P.C.
CONSULTING ENGINEERS AND LAND SURVEYORS
2140 State Street, P.O. Box 1225
Juneau, Alaska 99801
Phone: (907) 586-2541 Fax: (907) 586-2541

REMOVAL			
OLD MADISON ROAD MADISON, ILLINOIS SECTION 05-00054-00-WR			
SCALE: 1 inch = 20 feet			
DSN. BY:	BFK	DATE:	06/06/07
DWNL BY:	JDH	DATE:	06/06/07
CRKD BY:	BFK	DATE:	06/06/07
JOB NO.	E061003	DGN. NAME:	REM
			SHEET 67
			OF 110 SHTS

REVISIONS			
NO.	DATE	BY	REMARKS