


F.A.U. RTE.	SECTION	COUNTY	TOTAL SHEETS	SHEET NO.
	D5-00054-00-WR	MADISON	110	69
FED. ROAD DIST. NO. - ILLINOIS FED. AID PROJECT				
CONTRACT NO. 97320				

BY	DATE
FINAL SURVEYED	
SURVEY PLOTTED	
NOTE BOOK TEMPLATE	
AREAS CHECKED	
NO.	


MATCH LINE STA. 119+80.00

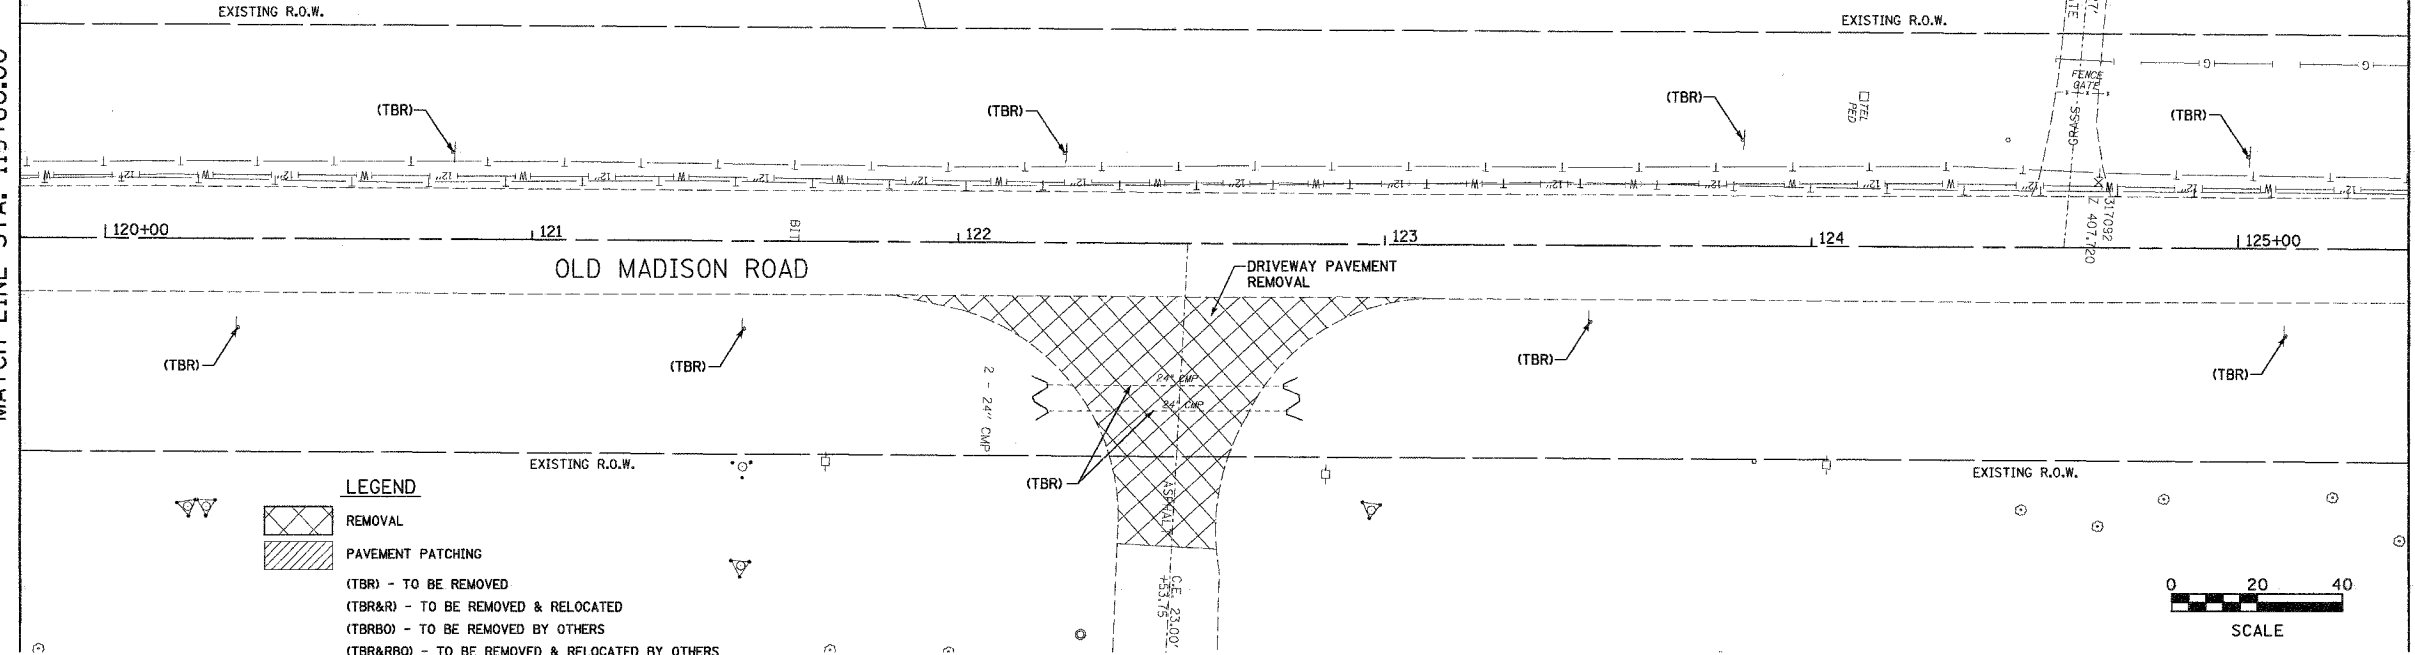

LEGEND
 REMOVAL
 PAVEMENT PATCHING
 (TBR) - TO BE REMOVED
 (TBR&R) - TO BE REMOVED & RELOCATED
 (TBRBO) - TO BE REMOVED BY OTHERS
 (TBR&RBO) - TO BE REMOVED & RELOCATED BY OTHERS

BY	DATE
ORIGINAL SURVEYED	
SURVEY PLOTTED	
NOTE BOOK TEMPLATE	
AREAS CHECKED	
NO.	

MATCH LINE STA. 125+40.00

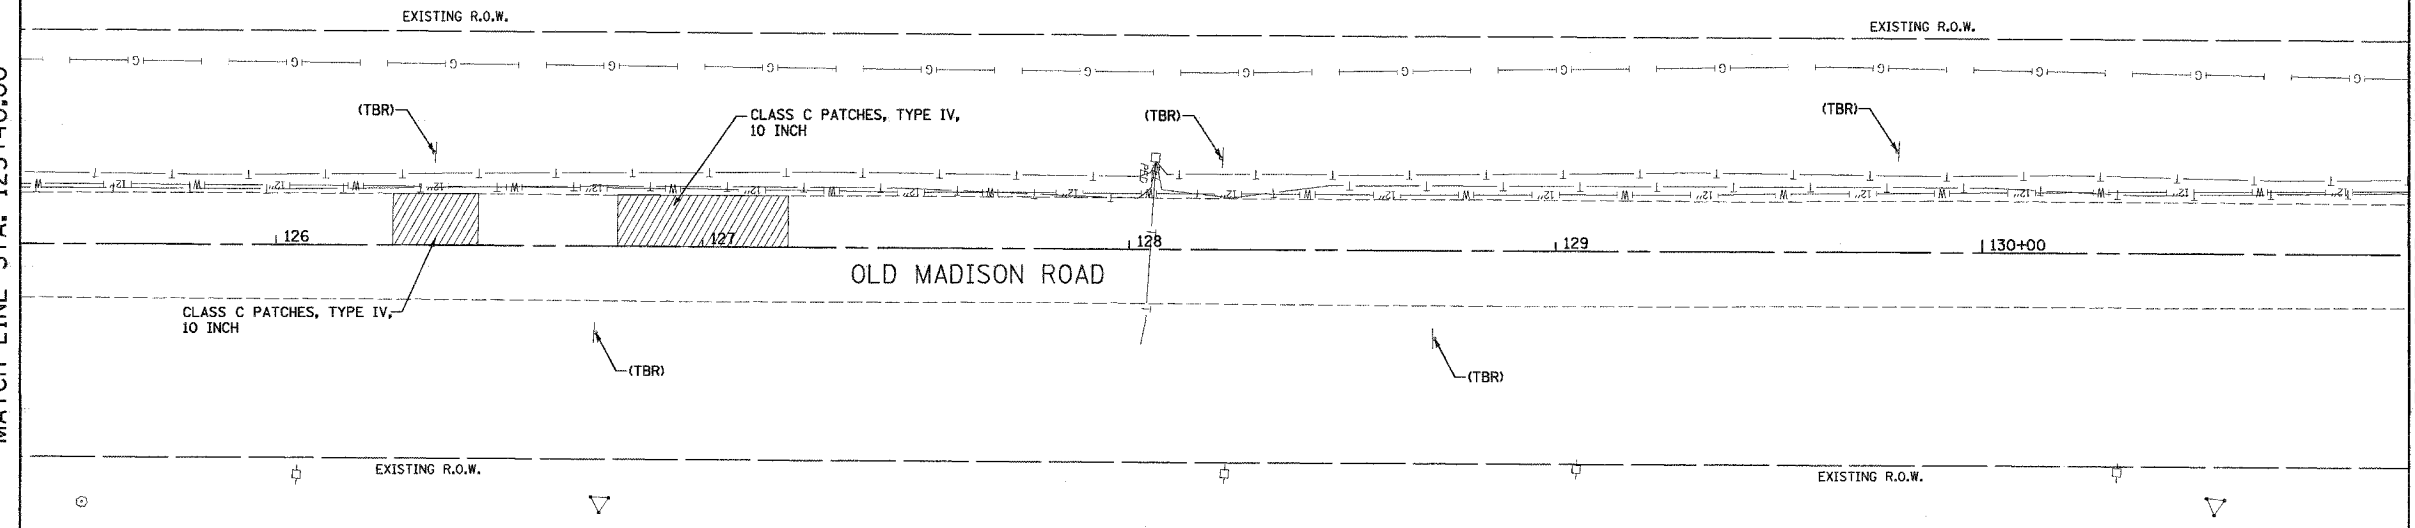

LEGEND
 REMOVAL
 PAVEMENT PATCHING
 (TBR) - TO BE REMOVED
 (TBR&R) - TO BE REMOVED & RELOCATED
 (TBRBO) - TO BE REMOVED BY OTHERS
 (TBR&RBO) - TO BE REMOVED & RELOCATED BY OTHERS

REMOVAL

OLD MADISON ROAD

MADISON, ILLINOIS

SECTION 05-00054-00-WR

SCALE: 1 Inch = 20 feet

REVISIONS			
NO.	DATE	BY	REMARKS

DSN. BY: BFK	DATE: 06/06/07	SHEET 69	
DWN. BY: JDH	DATE: 06/06/07		
CHKD: BFK	DATE: 06/06/07		
DWG. NO.	JOB NO. E061003	DGN. NAME: REMS	OF 110 SHTS