

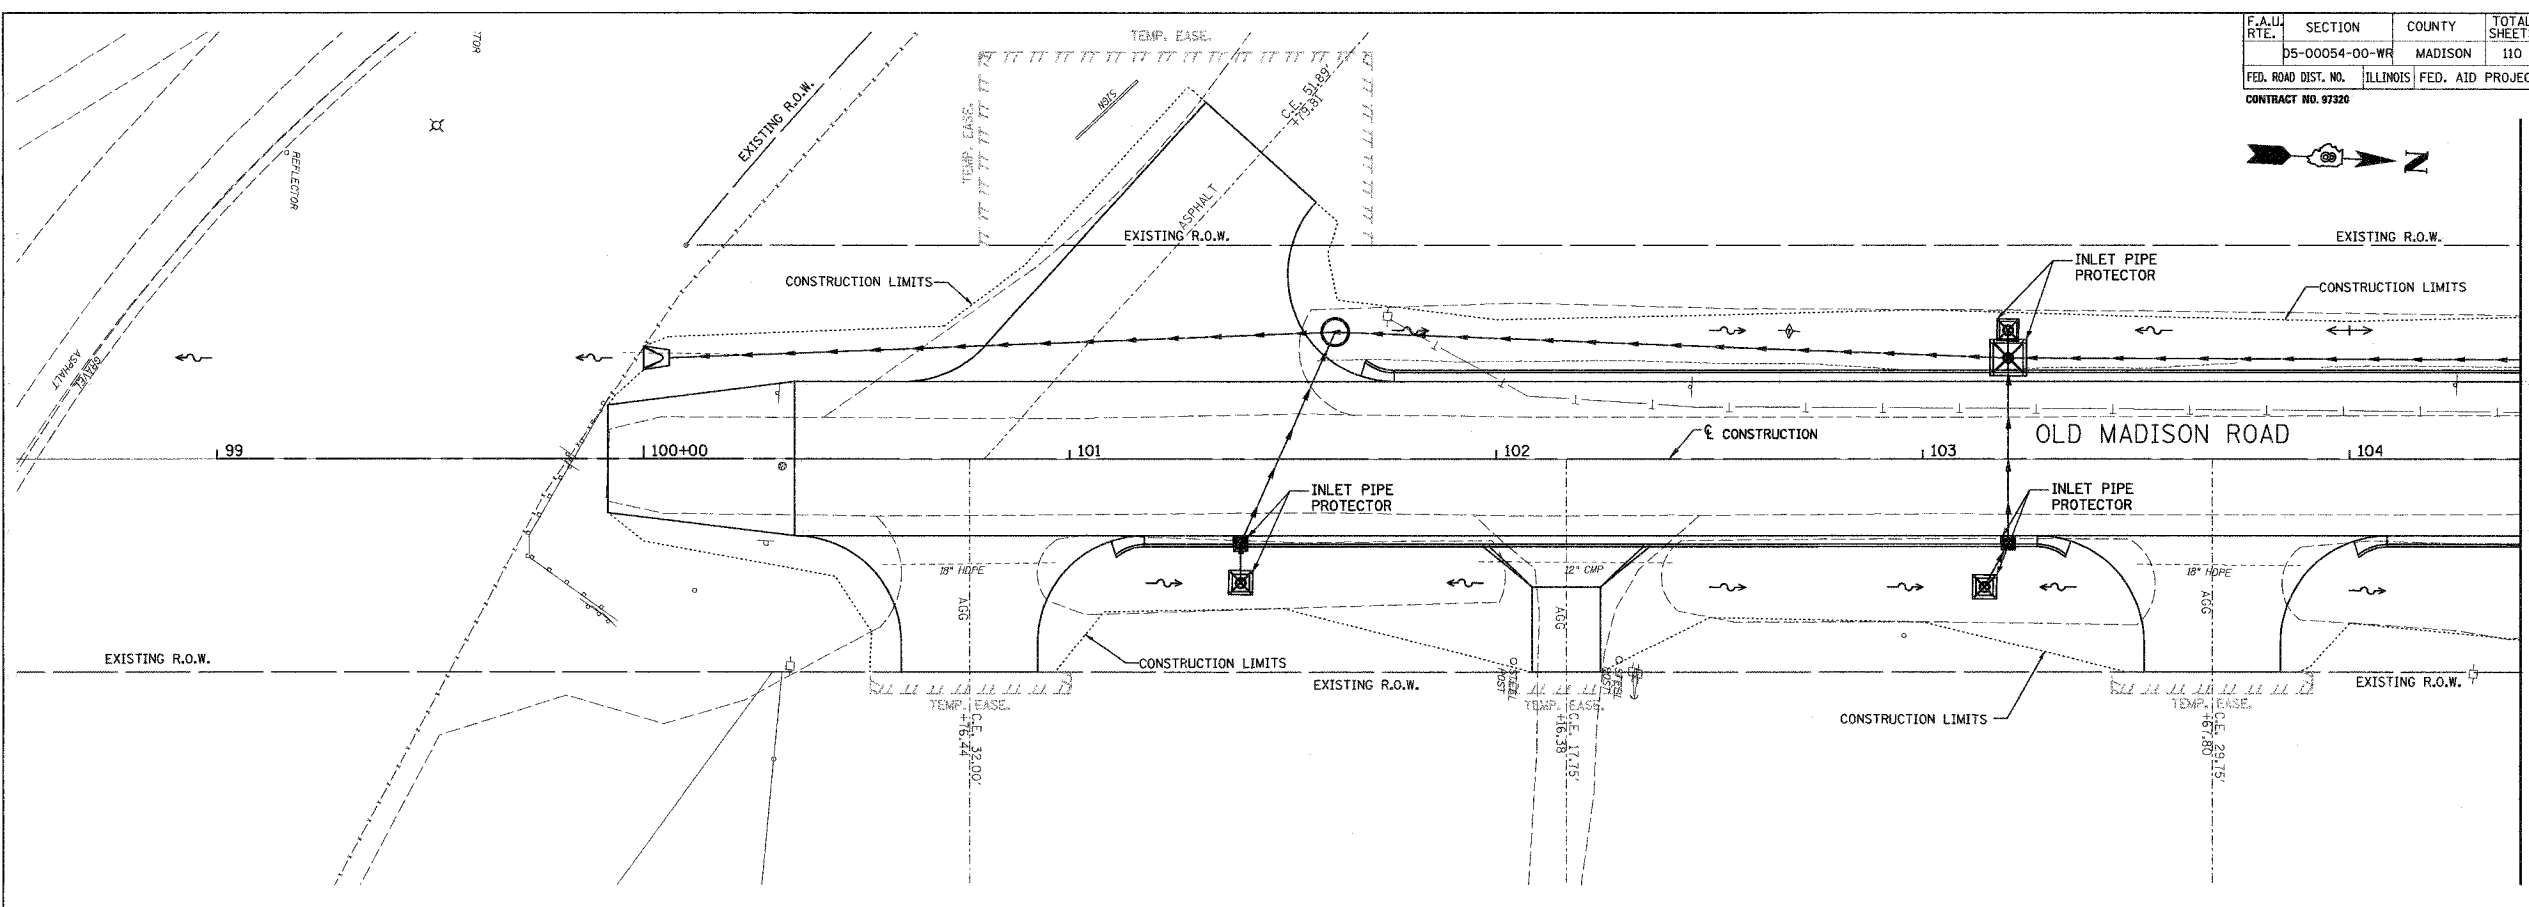


F.A.U. RTE.	SECTION	COUNTY	TOTAL SHEETS	SHEET NO.
D5-00054-00-WR		MADISON	110	73
FED. ROAD DIST. NO.	ILLINOIS FED. AID PROJECT			
CONTRACT NO. 97320				

BY	DATE
FINAL SURVEY PLOTTED	
NOTE BOOK TEMPLATE	
AREAS CHECKED	
NO.	

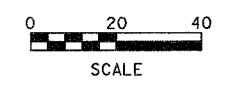

BY	DATE
ORIGINAL SURVEY PLOTTED	
NOTE BOOK TEMPLATE	
AREAS CHECKED	
NO.	

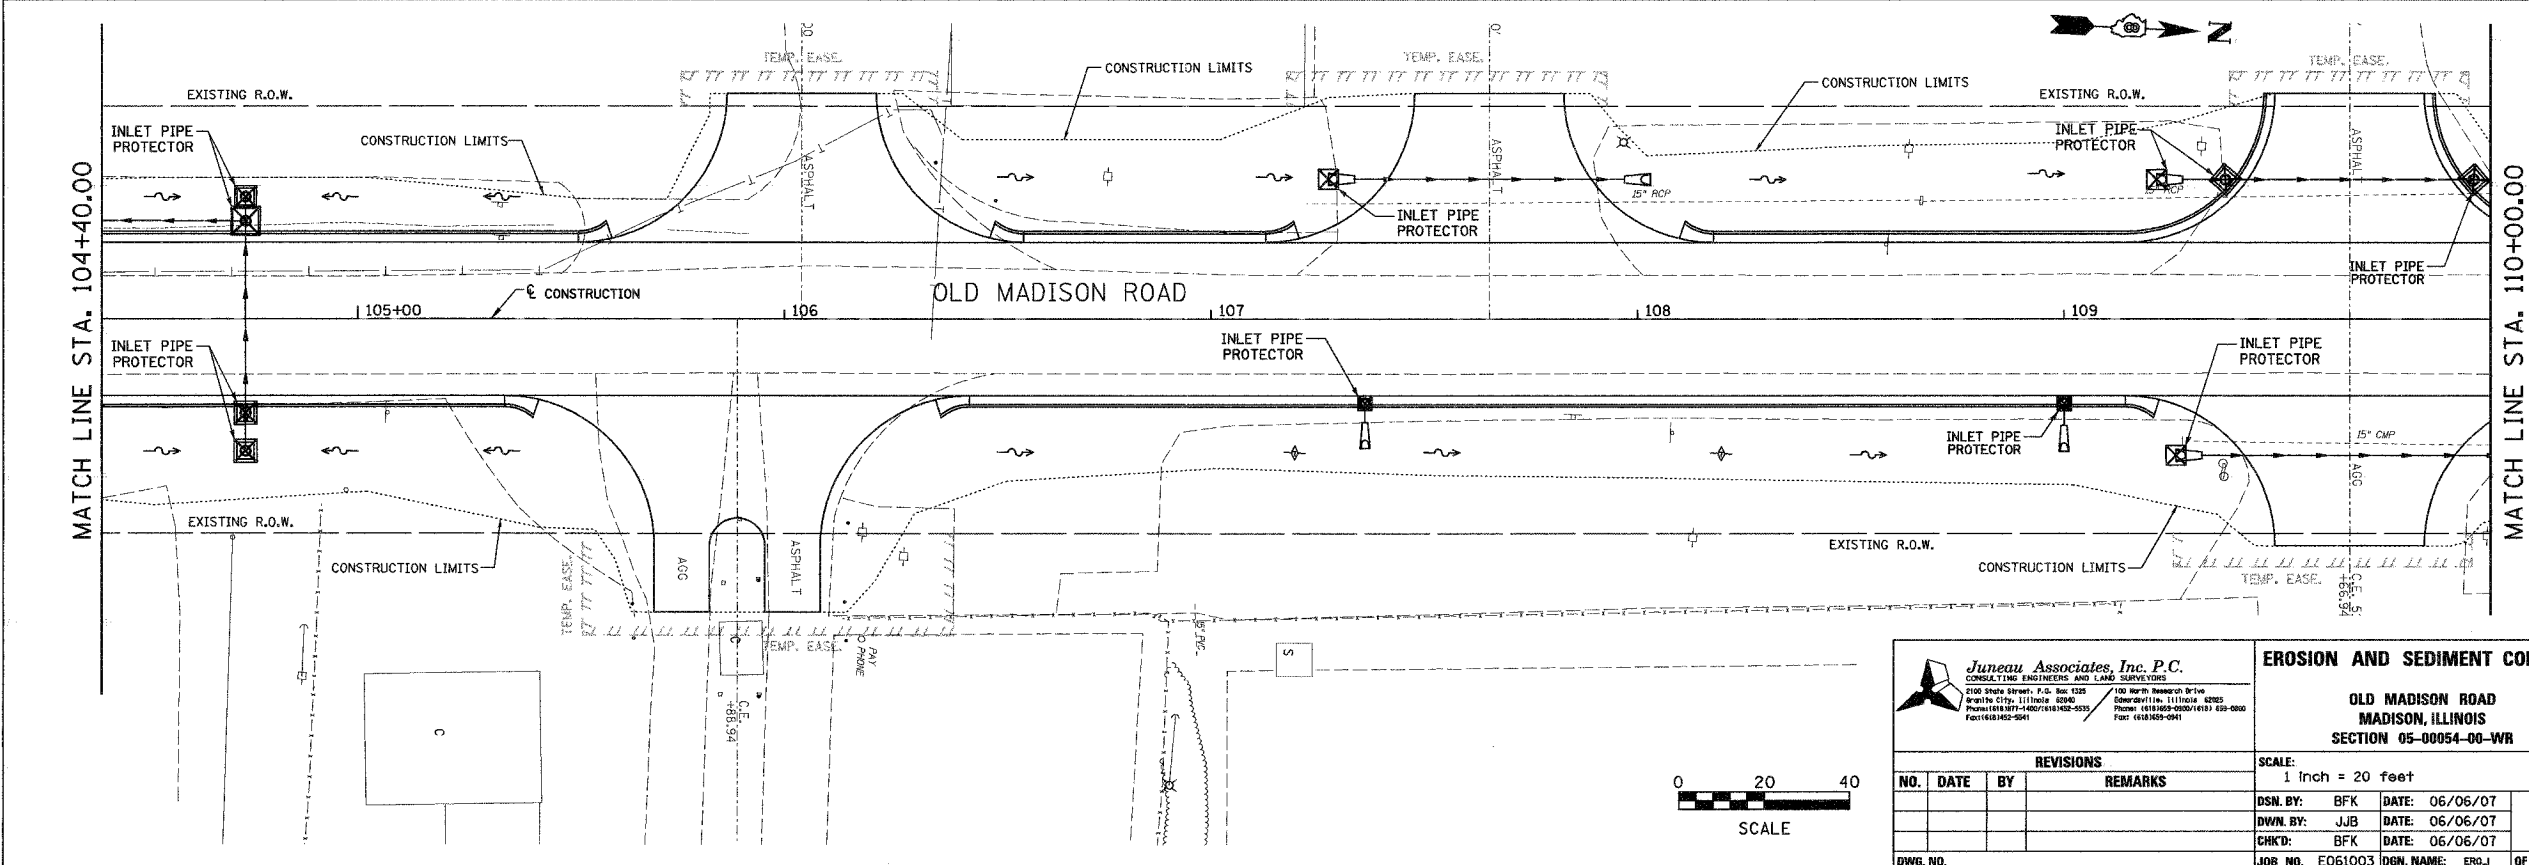

Juneau Associates, Inc. P.C.
CONSULTING ENGINEERS AND LAND SURVEYORS
2100 State Street, P.O. Box 1228 Granite City, Illinois 62040
Phone: (618) 462-4400 / (618) 462-5235 Fax: (618) 462-5041

100 West Research Drive, Edwardsville, Illinois 62025
Phone: (618) 462-4400 / (618) 462-5235 Fax: (618) 462-5041

EROSION AND SEDIMENT CONTROL			
OLD MADISON ROAD MADISON, ILLINOIS SECTION 05-00054-00-WR			
SCALE: 1 Inch = 20 feet			
DSN. BY:	BFK	DATE:	06/06/07
DWN. BY:	JJB	DATE:	06/06/07
CHK'D:	BFK	DATE:	06/06/07
JOB NO.	E061003	DGN. NAME:	ER03
SHEET			73
OF 110 SHEETS			

REVISIONS			
NO.	DATE	BY	REMARKS