




F.A.U. RTE.	SECTION	COUNTY	TOTAL SHEETS	SHEET NO.
	05-00054-00-WR	MADISON	110	78
FED. ROAD DIST. NO.	ILLINOIS	FED. AID PROJECT		
CONTRACT NO. 07320				

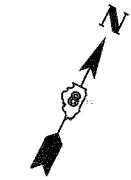

FINAL SURVEY NOTE BOOK NO.	SURVEYED PLOTTED AREAS CHECKED	BY	DATE

ORIGINAL SURVEY NOTE BOOK NO.	SURVEYED PLOTTED AREAS CHECKED	BY	DATE

MATCH LINE STA. 20+60.00

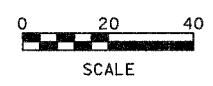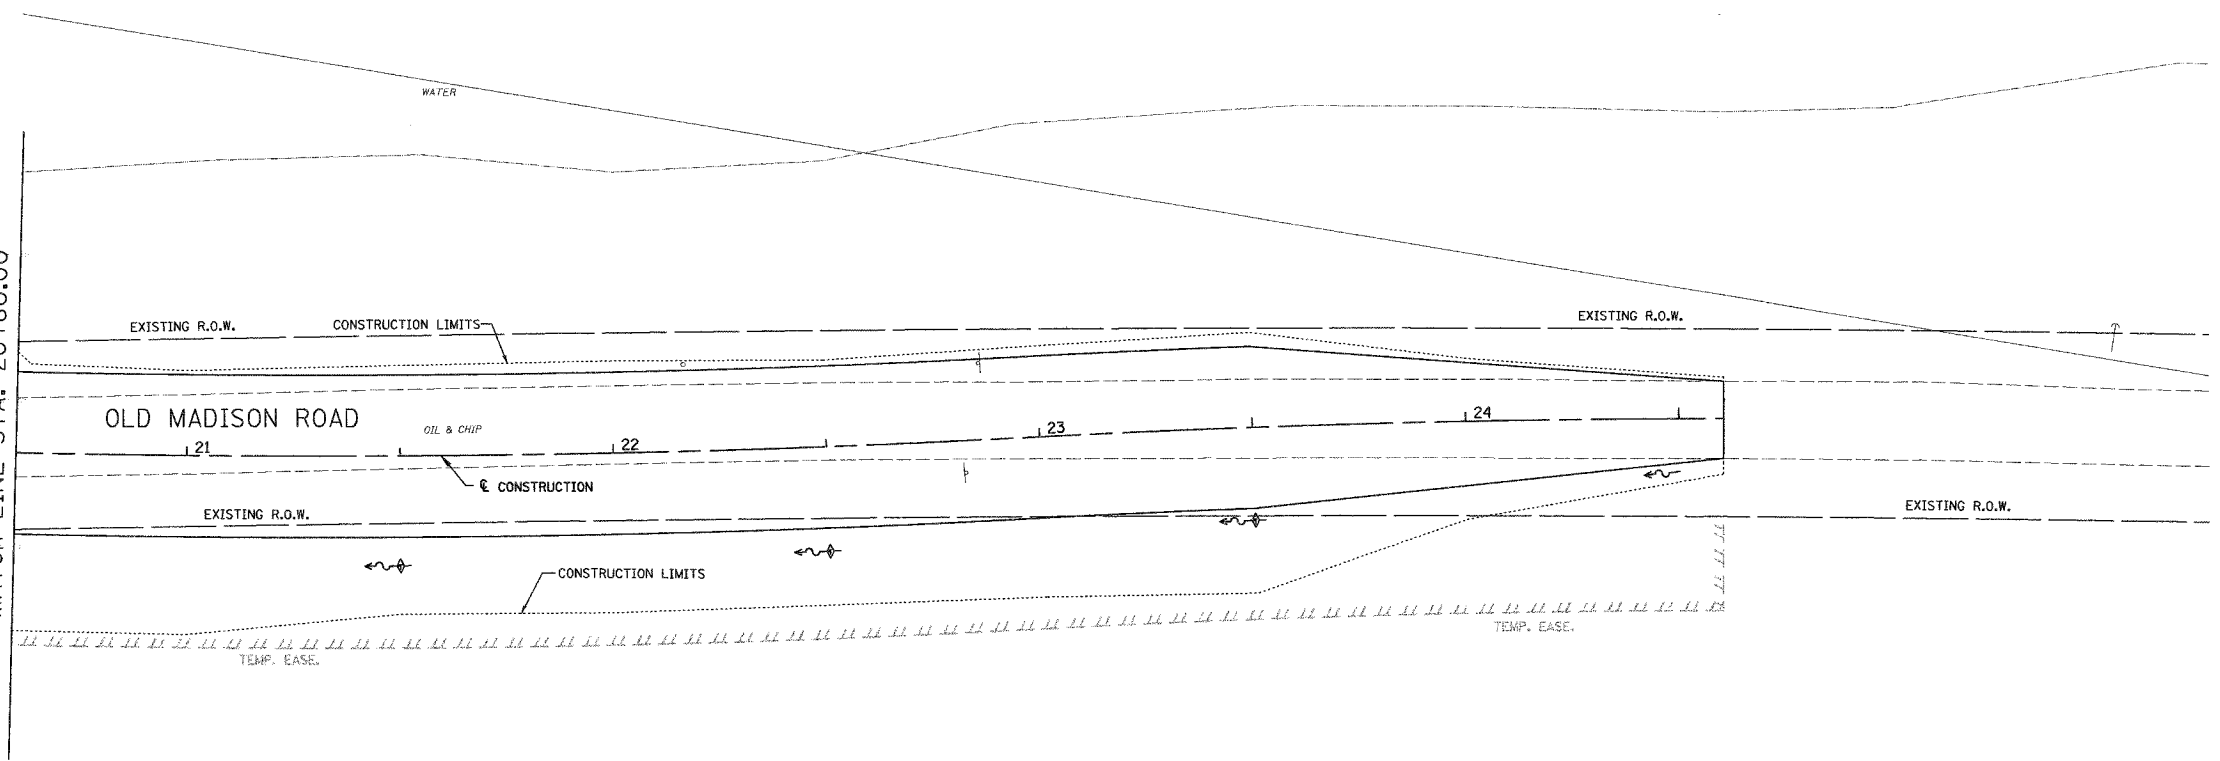

Juneau Associates, Inc. P.C.
 CONSULTING ENGINEERS AND LAND SURVEYORS
 2708 State Street, P.O. Box 1205, Edwardsville, Illinois 62025
 618/398-6200, 618/398-6205, 618/398-6241

EROSION AND SEDIMENT CONTROL			
OLD MADISON ROAD MADISON, ILLINOIS SECTION 05-00054-00-WR			
SCALE: 1 Inch = 20 feet			
NO.	DATE	BY	REMARKS
DSN. BY: BFK		DATE: 06/06/07	
DWN. BY: JJB		DATE: 06/06/07	
CHKD: BFK		DATE: 06/06/07	
DWS. NO.		JOB NO. E061003 DGN. NAME: ERO.6 OF 110 SHTS	

78