



F.A.U. RTE.	SECTION	COUNTY	TOTAL SHEETS	SHEET NO.
	05-00054-00-WR	MADISON/ST. CLAIR	110	97
FED. ROAD DIST. No.	ILLINOIS		FED. AID PROJECT	
CONTRACT NO. 97320				

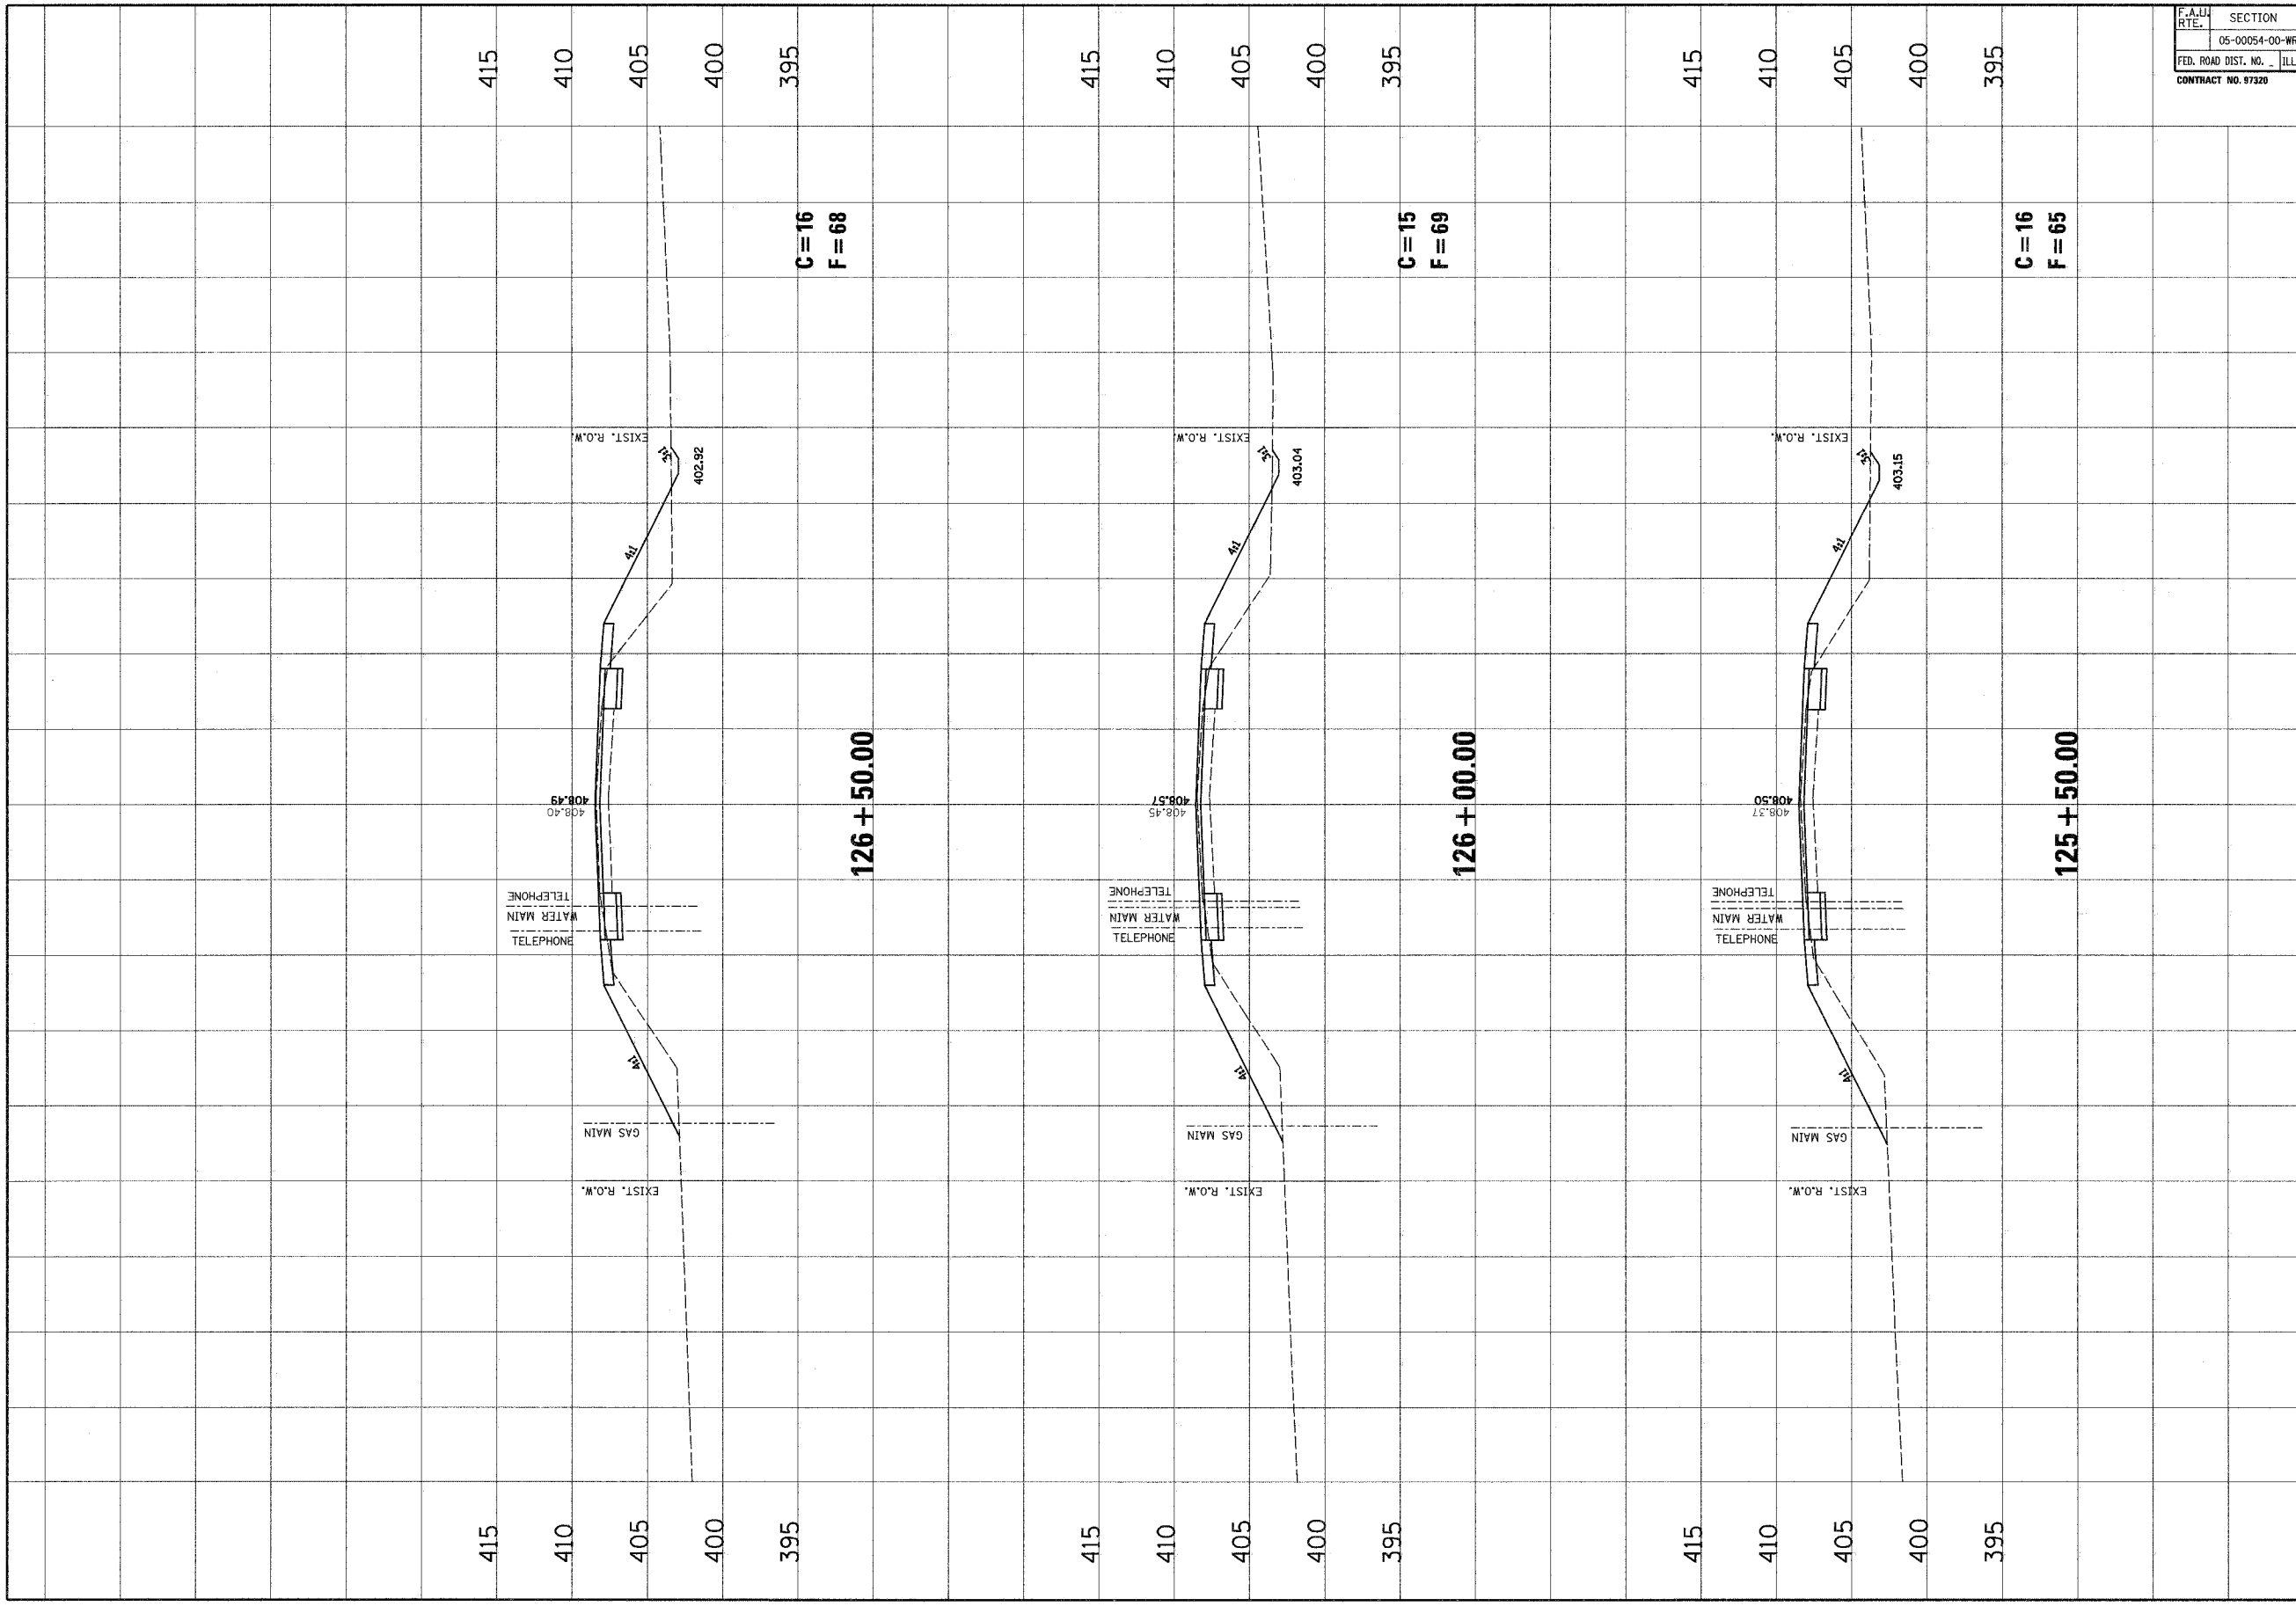

NO.	DATE	BY	REVISIONS


Jrpastry Associates, Inc. P.C.
 CONSULTING ENGINEERS AND LAND SURVEYORS
 2100 North Street, S.E. Box 1328
 Atlanta, Georgia 30316
 Phone: (404) 525-1100
 Fax: (404) 525-1101

CLIENT/PROJECT: **OLD MADISON ROAD ROADWAY IMPROVEMENTS CITY OF MADISON, ILLINOIS**

OLD MADISON ROAD CROSS SECTIONS

DESIGNED BY: SAS
 DRAWN BY: SAS
 CHECKED BY: BFK
 JOB NO.: E-060003
 DATE: 05/06/07
 SCALE: HORIZ. 1 inch = 10 feet
 VERT. 1 inch = 5 feet

SHEET No. **97**

OF **10** SHEETS