



F.A.U. RTEL.	SECTION	COUNTY	TOTAL SHEETS	SHEET NO.
	05-00054-00-WR	MADISON/ST. CLAIR	110	100
FED. ROAD DIST. NO.	ILLINOIS	FED. AID PROJECT		
CONTRACT NO. 07320				

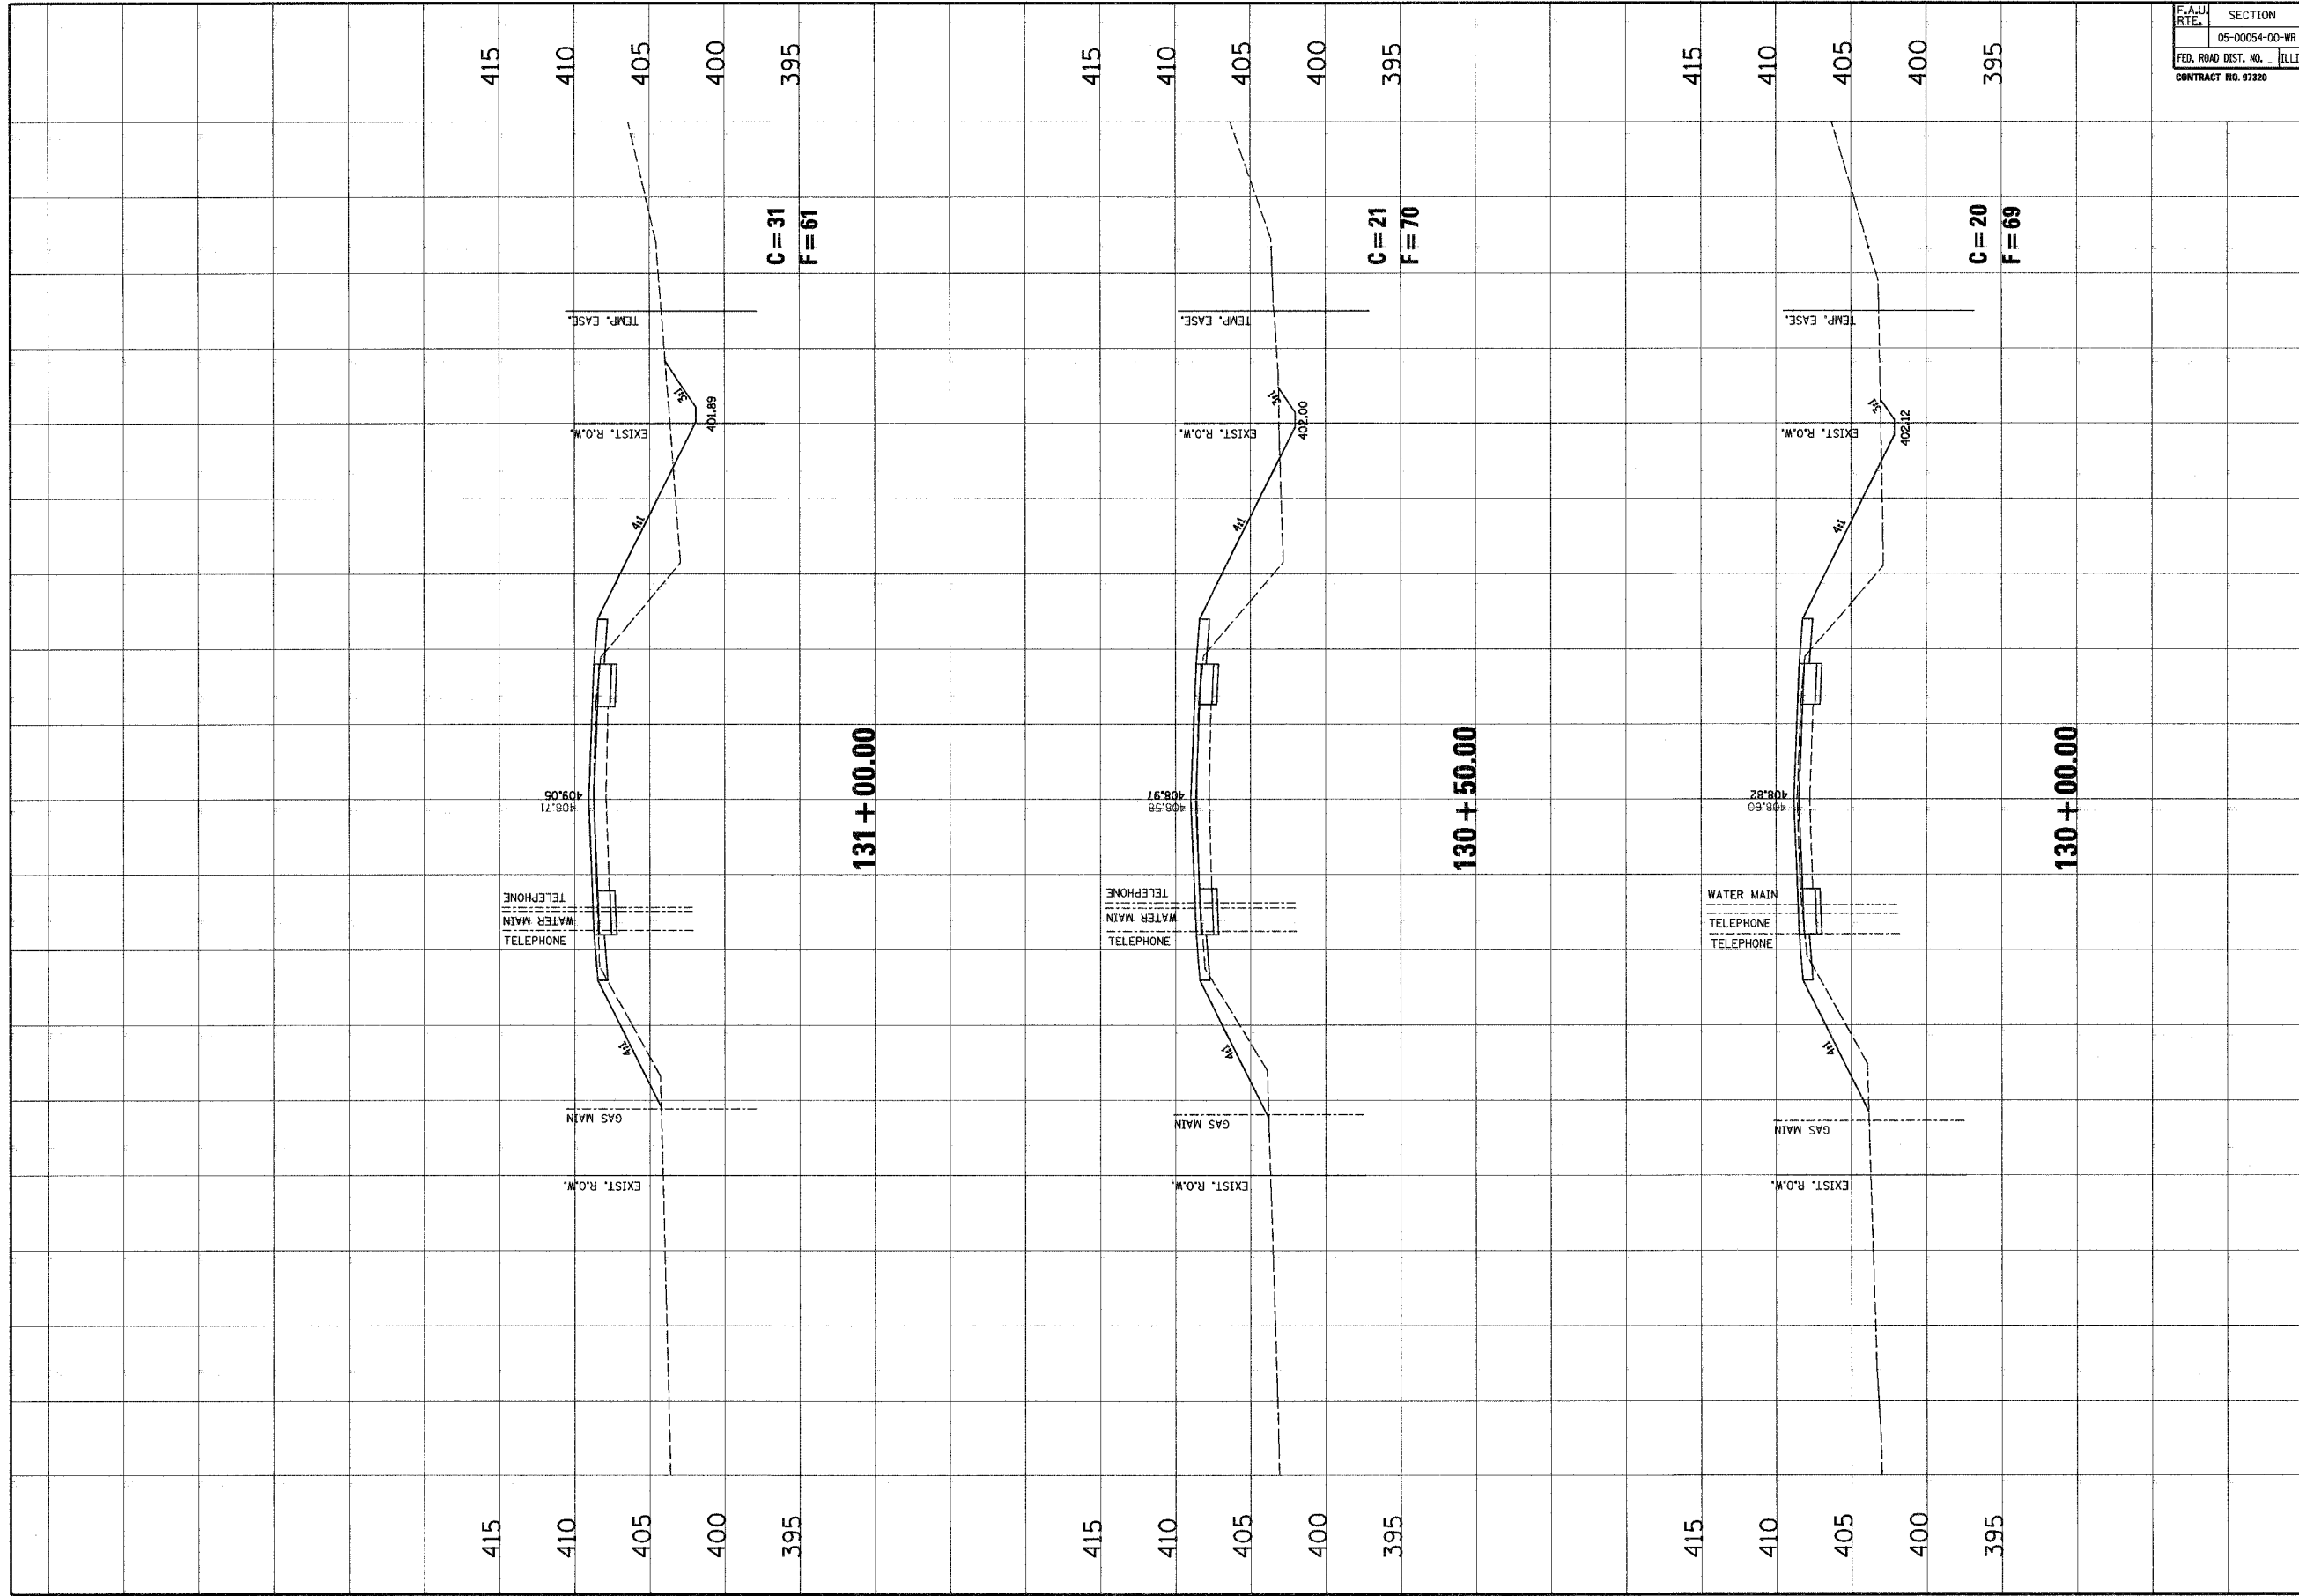

NO.	DATE	BY	REVISIONS	REMARKS


JunEAU Associates, Inc. P.C.
 CONSULTING ENGINEERS AND LAND SURVEYORS
 100 South Interstate 55
 Springfield, Illinois 62761
 Phone: (618) 266-0000
 Fax: (618) 266-0001

CLIENT/PROJECT :
OLD MADISON ROAD ROADWAY IMPROVEMENTS
CITY OF MADISON, ILLINOIS

OLD MADISON ROAD
CROSS SECTIONS

DESIGNED BY: SAS
 DRAWN BY: SAS
 CHECKED BY: BFK
 JOB NO. E-06003
 DATE: 05/06/07
 SCALE: HORIZ. 1 inch = 10 feet
 VERT. 1 inch = 5 feet
 SHEET No. **100**

OF **10** SHEETS