
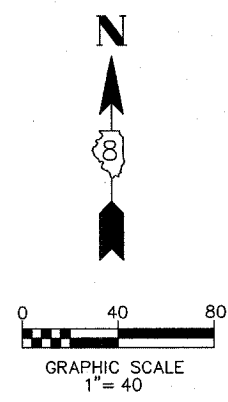



P:\07-0041 Belleville Square\dwg\07-0041PRRD.dwg 8/16/2007 8:02:45 PM CDT

CONTRACT NO. 97322  
SECTION NO. 06-00196-01-SW

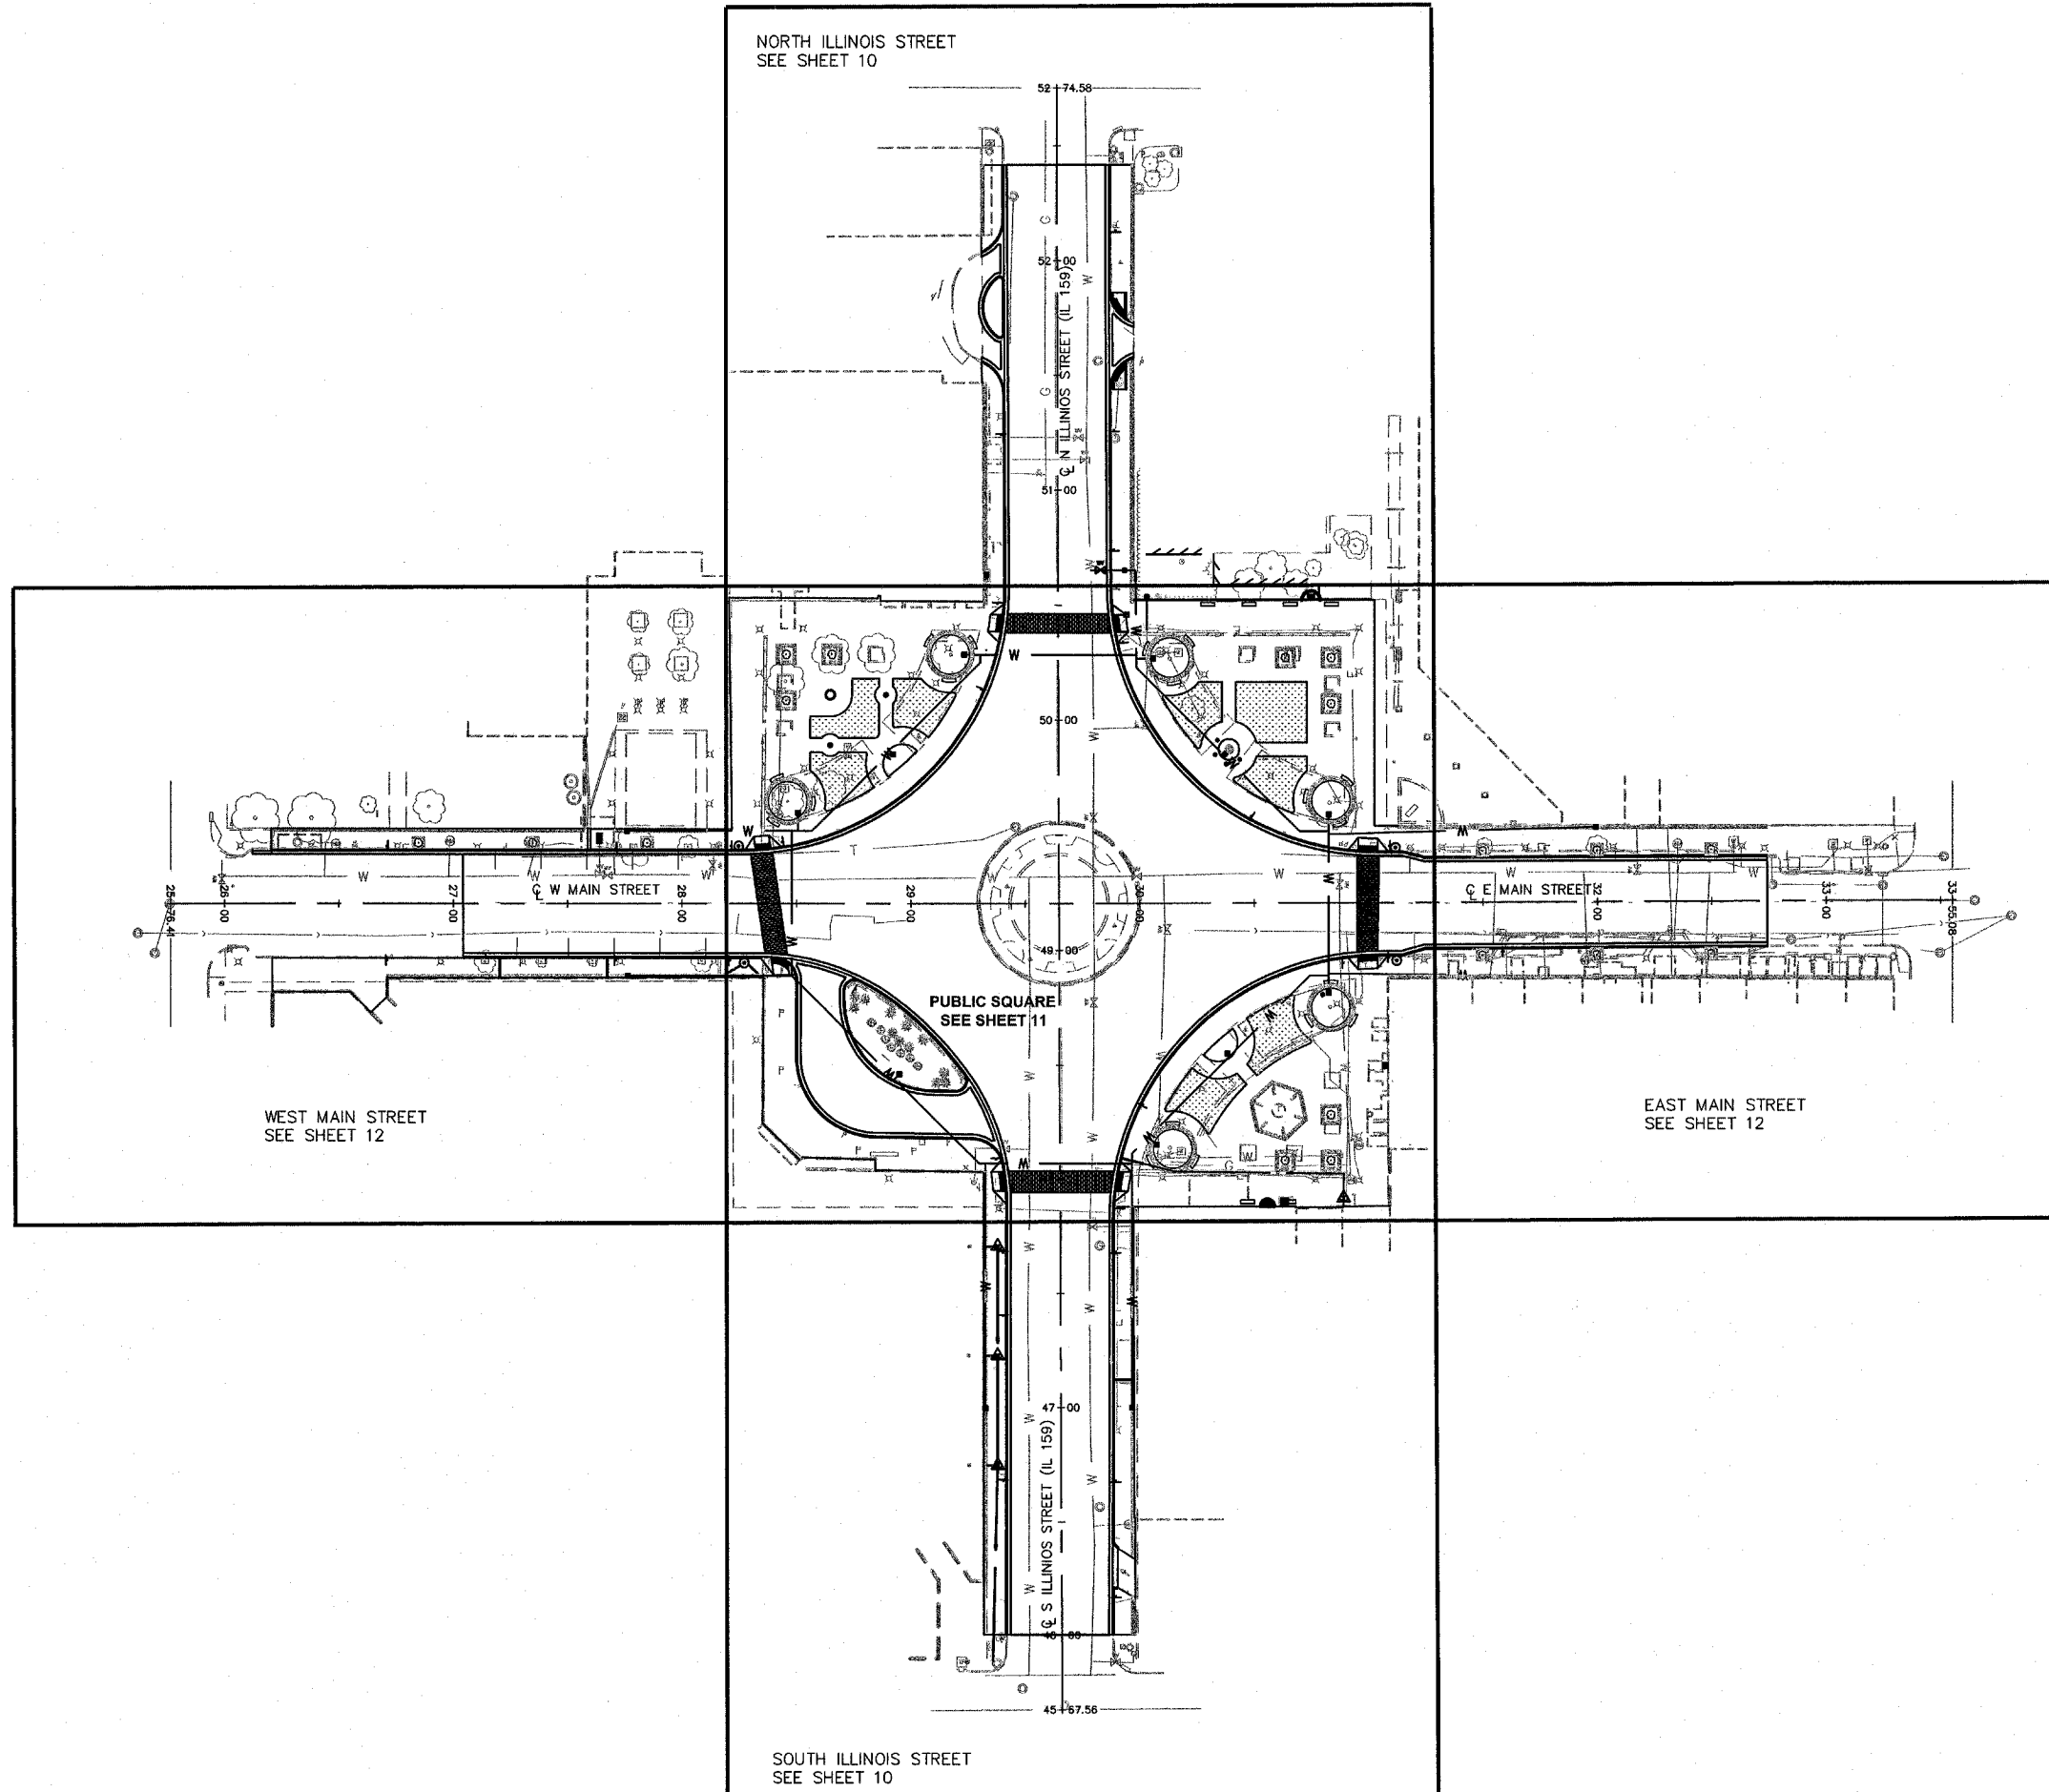

**Kaskaskia Engineering Group L.L.C.**  
23 Public Square Suite 404  
Belleville, Illinois 62220  
Office: (618) 233-5877 Fax: (618) 233-5977  
www.kaskaskiaeng.com  
A Disadvantaged Business Enterprise

PREPARED BY:   
PROFESSIONAL REGISTRATIONS LICENSE NO. 18000775  
LINDS PROFESSIONAL DESIGN FIRM  
PROFESSIONAL ENGINEERING CORP. 20-000036

REV.	DATE	DESCRIP
△	08/29/2007	FIRST REVIEW
△	XX/XX/XX	XXXXXXXX
△	XX/XX/XX	XXXXXXXX

SHEET TITLE: ROADWAY PLAN INDEX OF SHEETS

PROJECT TITLE: DOWNTOWN BELLEVILLE STREETSCAPE PH. 2  
CITY OF BELLEVILLE  
ST. CLAIR COUNTY, ILLINOIS

DESIGNED BY: TIM	SHEET
DRAWN BY: CHA/DWK	<b>9</b>
CHECKED BY: TIM	
DATE OF PRELIMINARY: 08/20/2007	
DATE OF FINAL: 09/13/2007	

SHEET NO. 9 OF 48 SHEETS  
PROJECT NUMBER 07-0041