


REV.	DATE	DESCRIP
△	08/29/2007	FIRST REVIEW
△	XX/XX/XX	XXXXXXXX
△	XX/XX/XX	XXXXXXXX

SHEET TITLE: **WARPING DETAILS QUADRANT 3**
PROJECT TITLE: **DOWNTOWN BELLEVILLE STREETSCAPE PH. 2 CITY OF BELLEVILLE ST. CLAIR COUNTY, ILLINOIS**

DESIGNED BY: TJM	SHEET
DRAWN BY: CHA/DWK	21
CHECKED BY: TJM	
DATE OF PRELIMINARY: 08/20/2007	
DATE OF FINAL: 09/13/2007	
SHEET NO. 21 OF 48 SHEETS	
PROJECT NUMBER 07-0041	

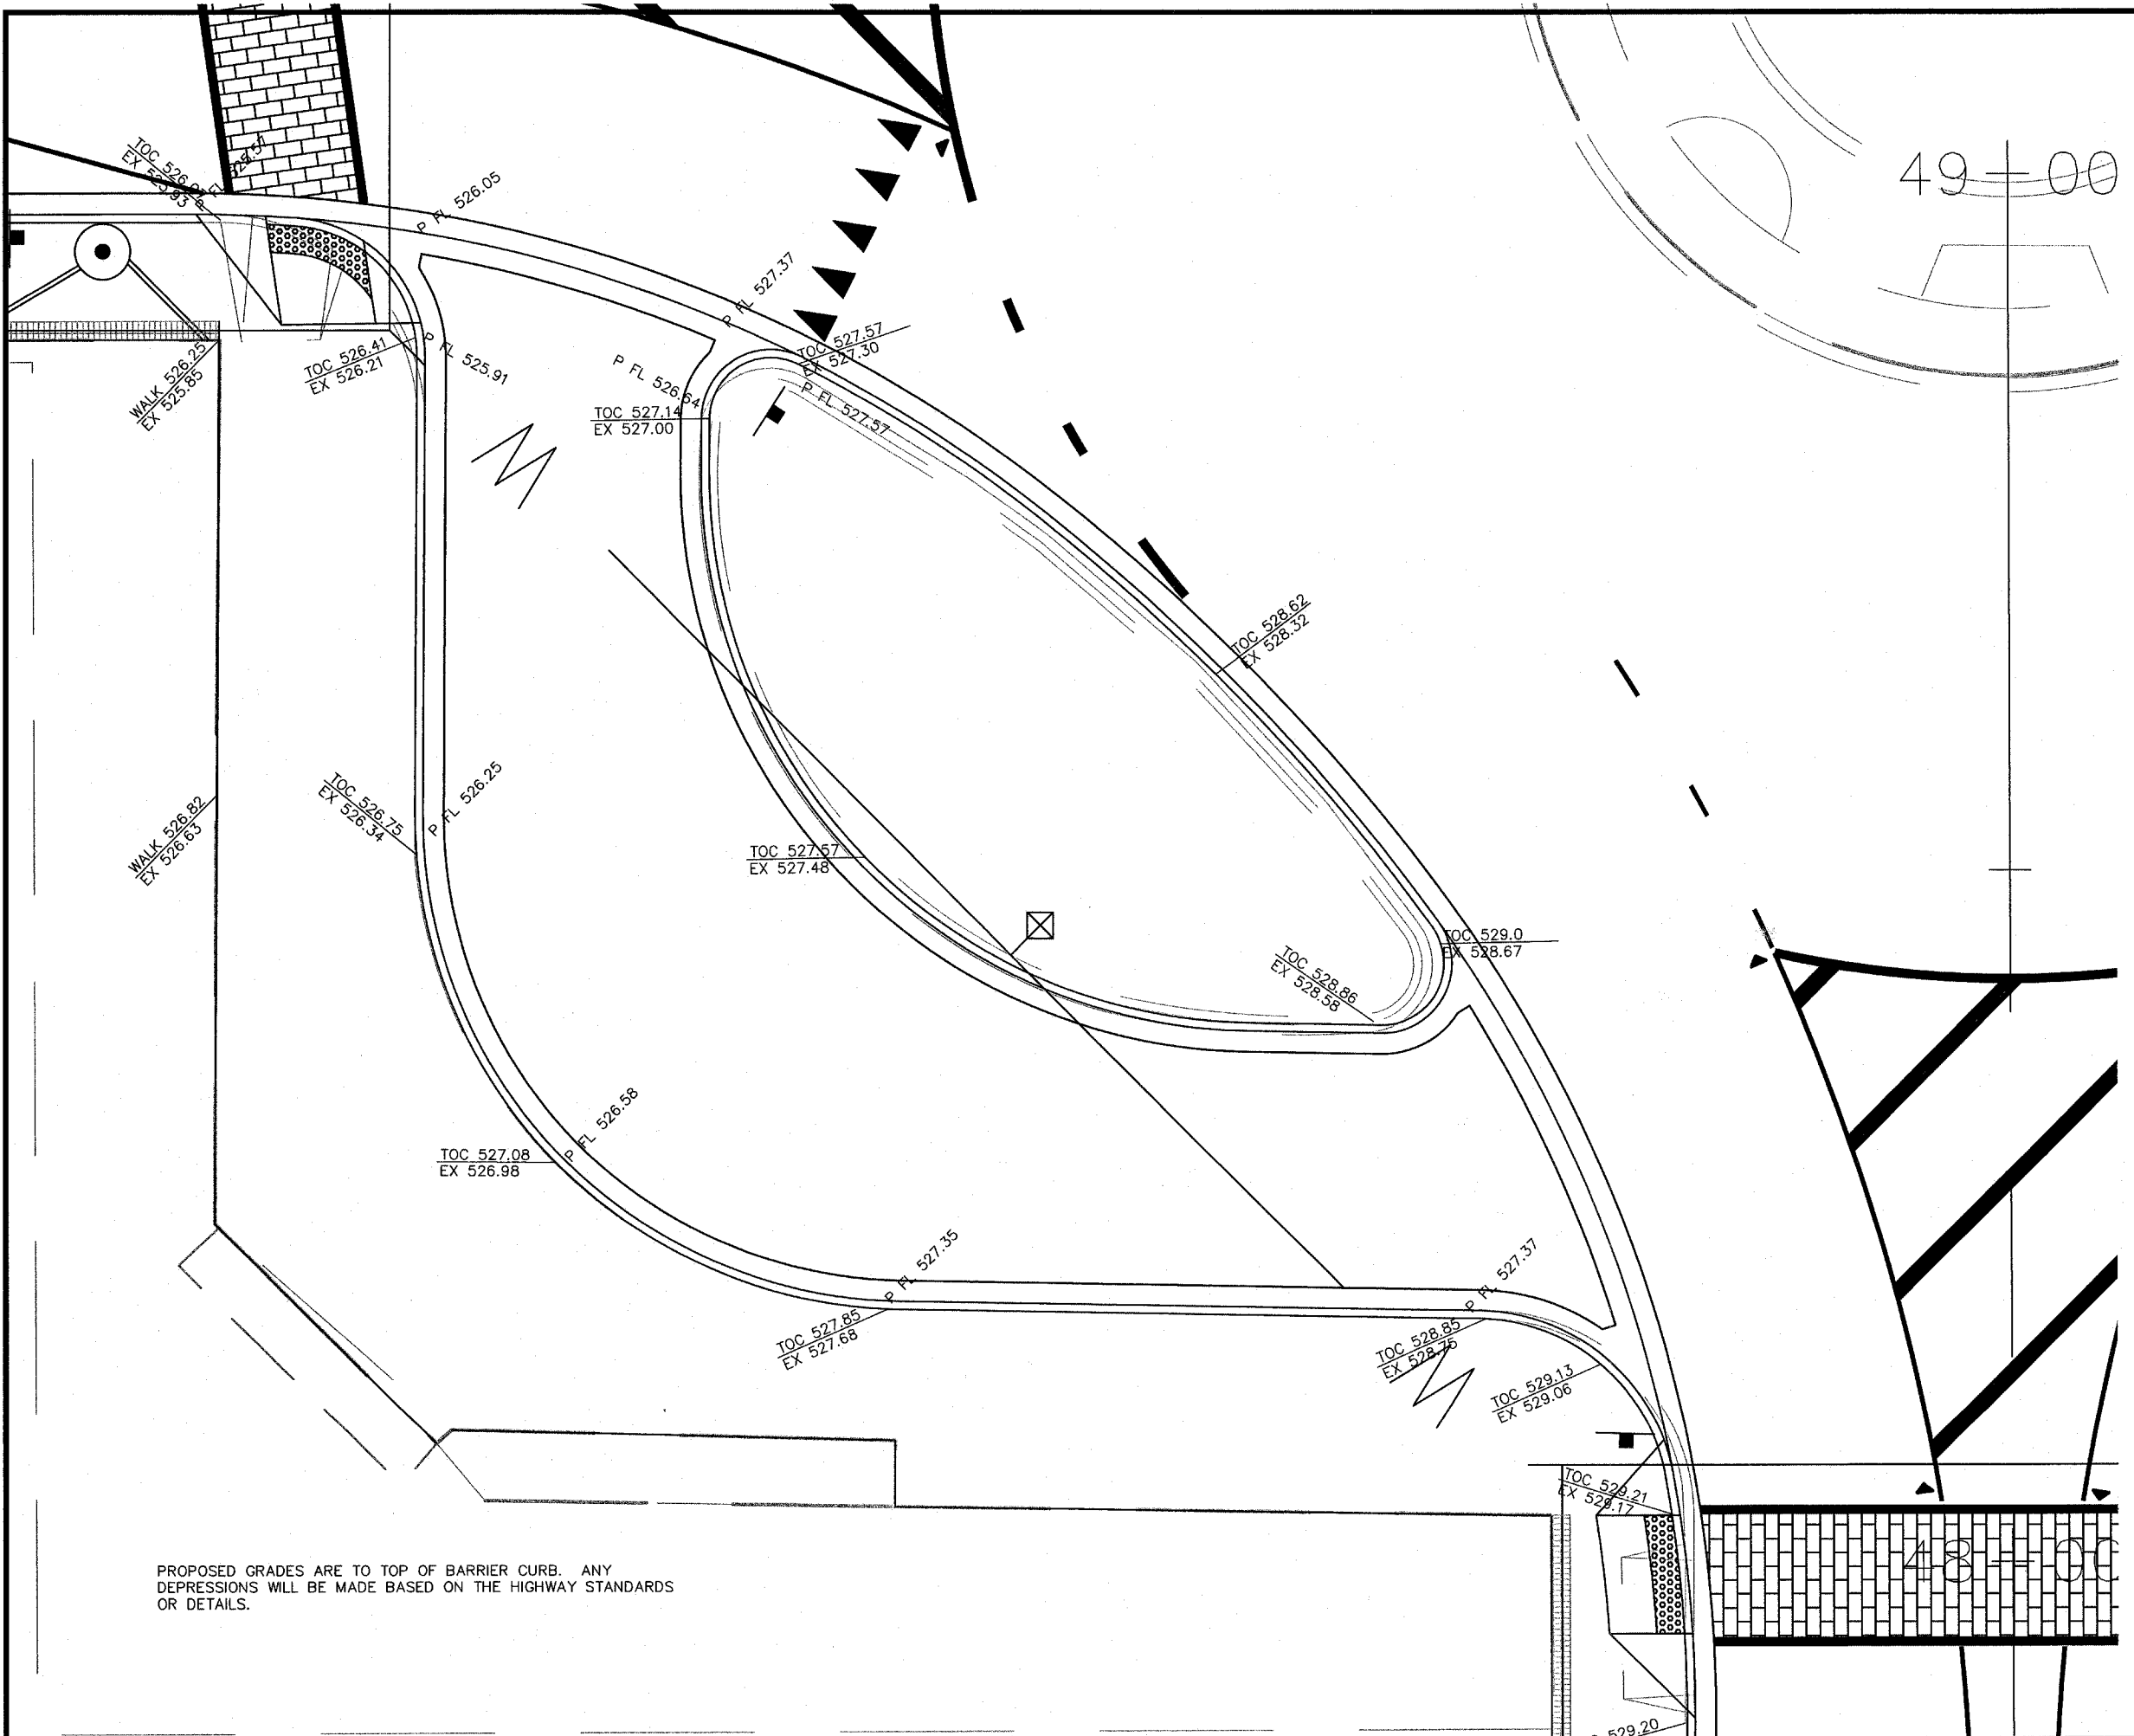

PROPOSED GRADES ARE TO TOP OF BARRIER CURB. ANY DEPRESSIONS WILL BE MADE BASED ON THE HIGHWAY STANDARDS OR DETAILS.

