


REV.	DATE	DESCRIP
△	08/29/2007	FIRST REVIEW
△	XX/XX/XX	XXXXXXXX
△	XX/XX/XX	XXXXXXXX

SHEET TITLE:  
**PAVEMENT MARKING &  
SIGNAGE PLAN-PUBLIC SQUARE**

PROJECT TITLE:  
**DOWNTOWN BELLEVILLE STREETSCAPE PH. 2  
CITY OF BELLEVILLE  
ST. CLAIR COUNTY, ILLINOIS**

DESIGNED BY: TJM	SHEET
DRAWN BY: CHA/DWK	28
CHECKED BY: TJM	
DATE OF PRELIMINARY: 08/20/2007	
DATE OF FINAL: 09/13/2007	
SHEET NO. 28 OF 48 SHEETS	
PROJECT NUMBER 07-0041	

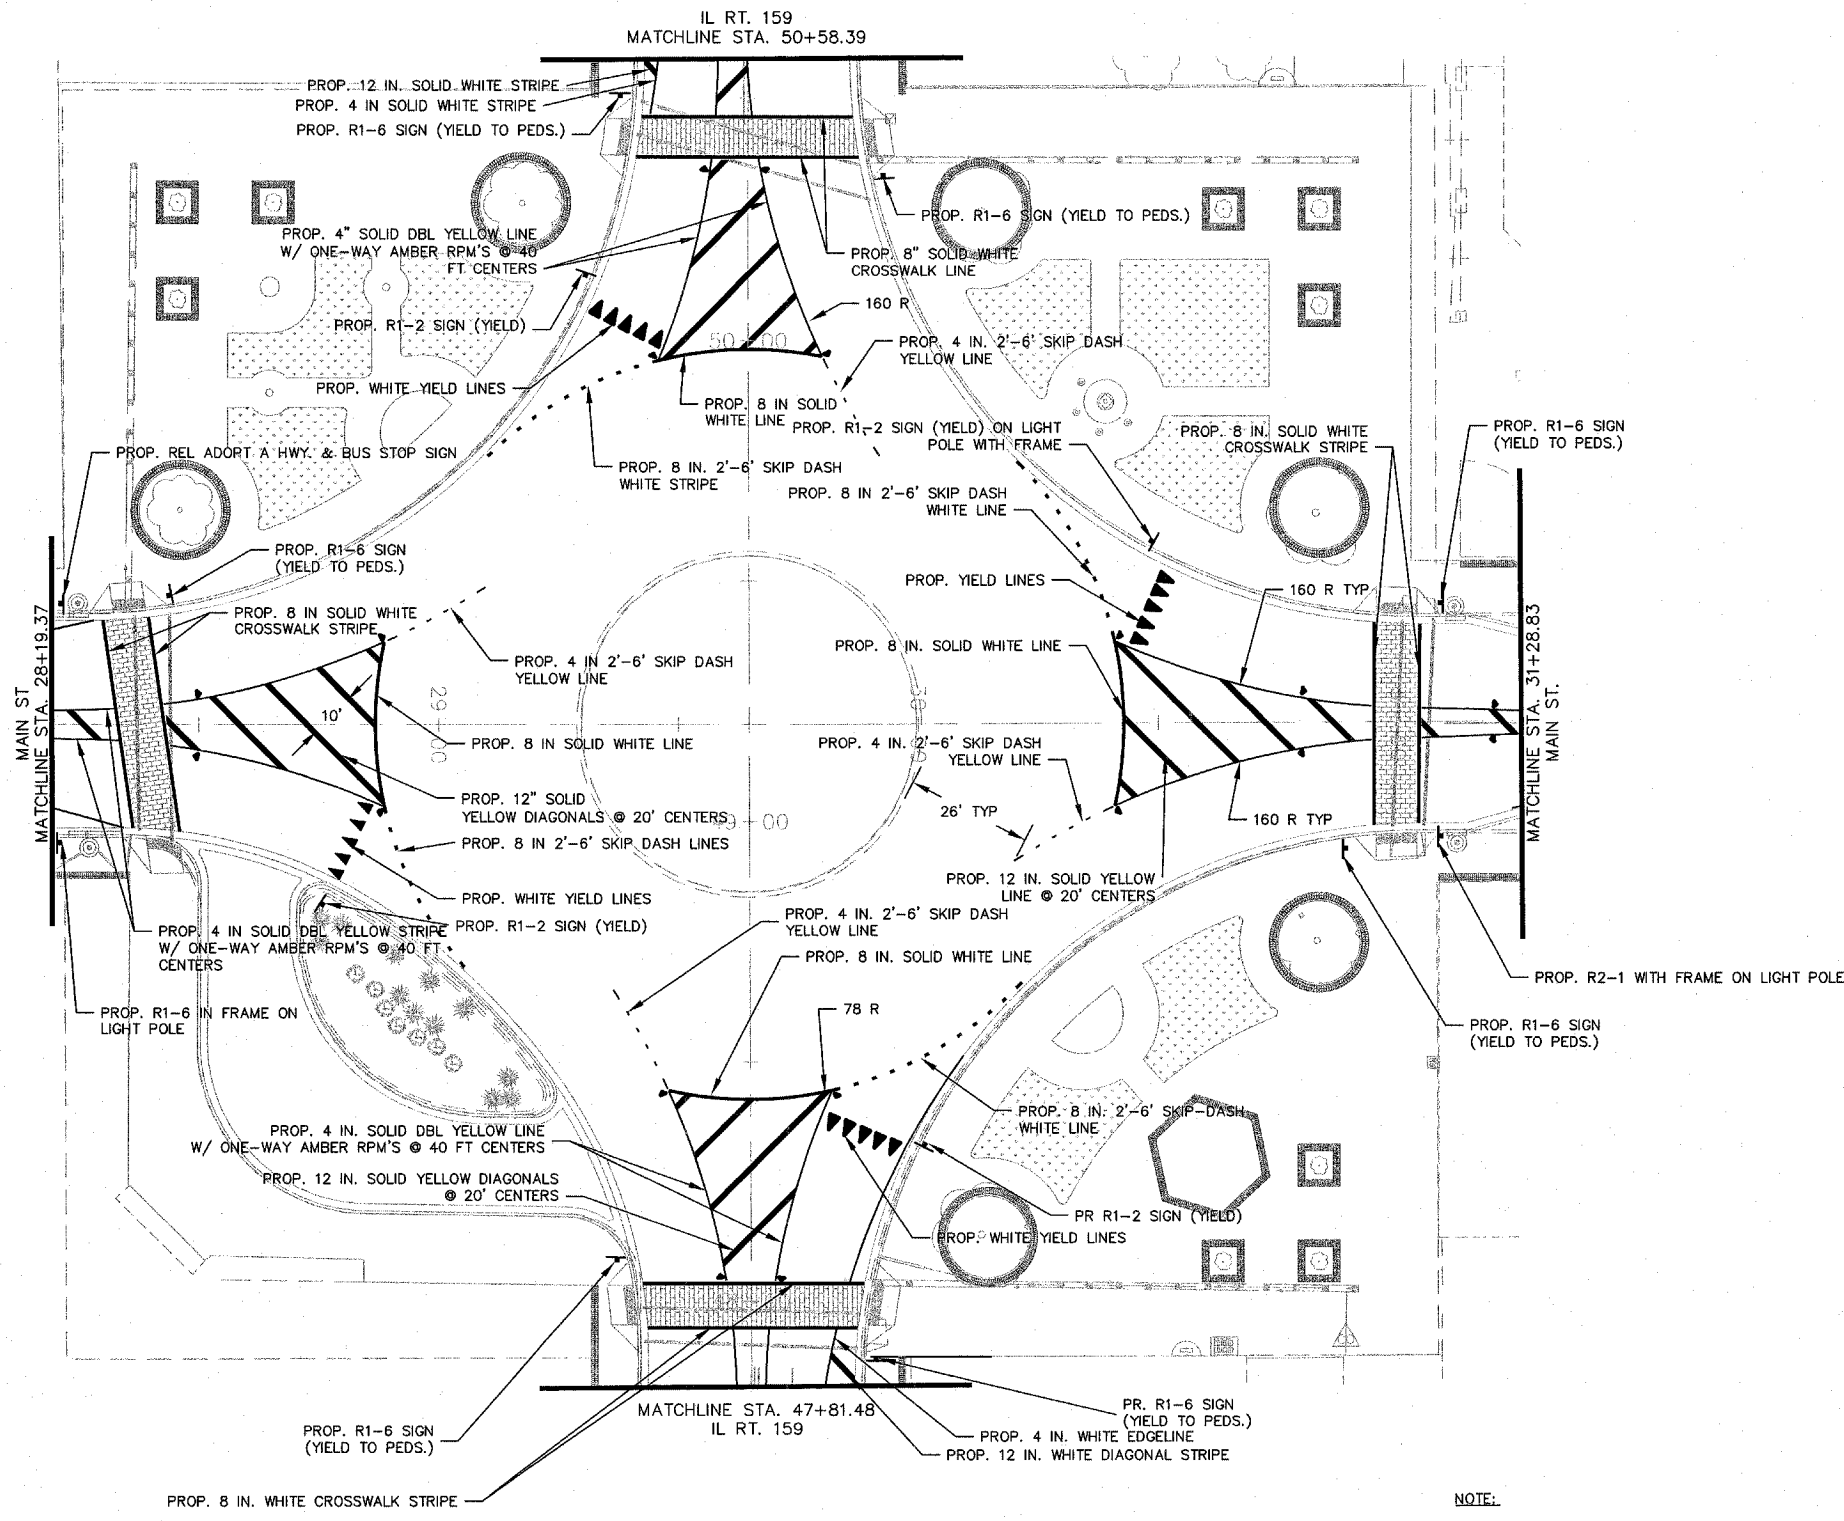

NOTE:  
IF LOCATION OF SIGN MOUNT IS UNSPECIFIED, THE SIGN SHOULD BE MOUNTED ON A DECORATIVE POST WITH A FRAME.

