


CONTRACT NUMBER 98645				
F.A.P. RTE.	SECTION	COUNTY	TOTAL SHEETS	SHEET NO.
853	6B-1	FRANKLIN	44	10
FED ROAD DIST NO. 7 ILLINOIS FED AID PROJECT				

DETOUR SIGNING FOR LANE WIDTH RESTRICTION

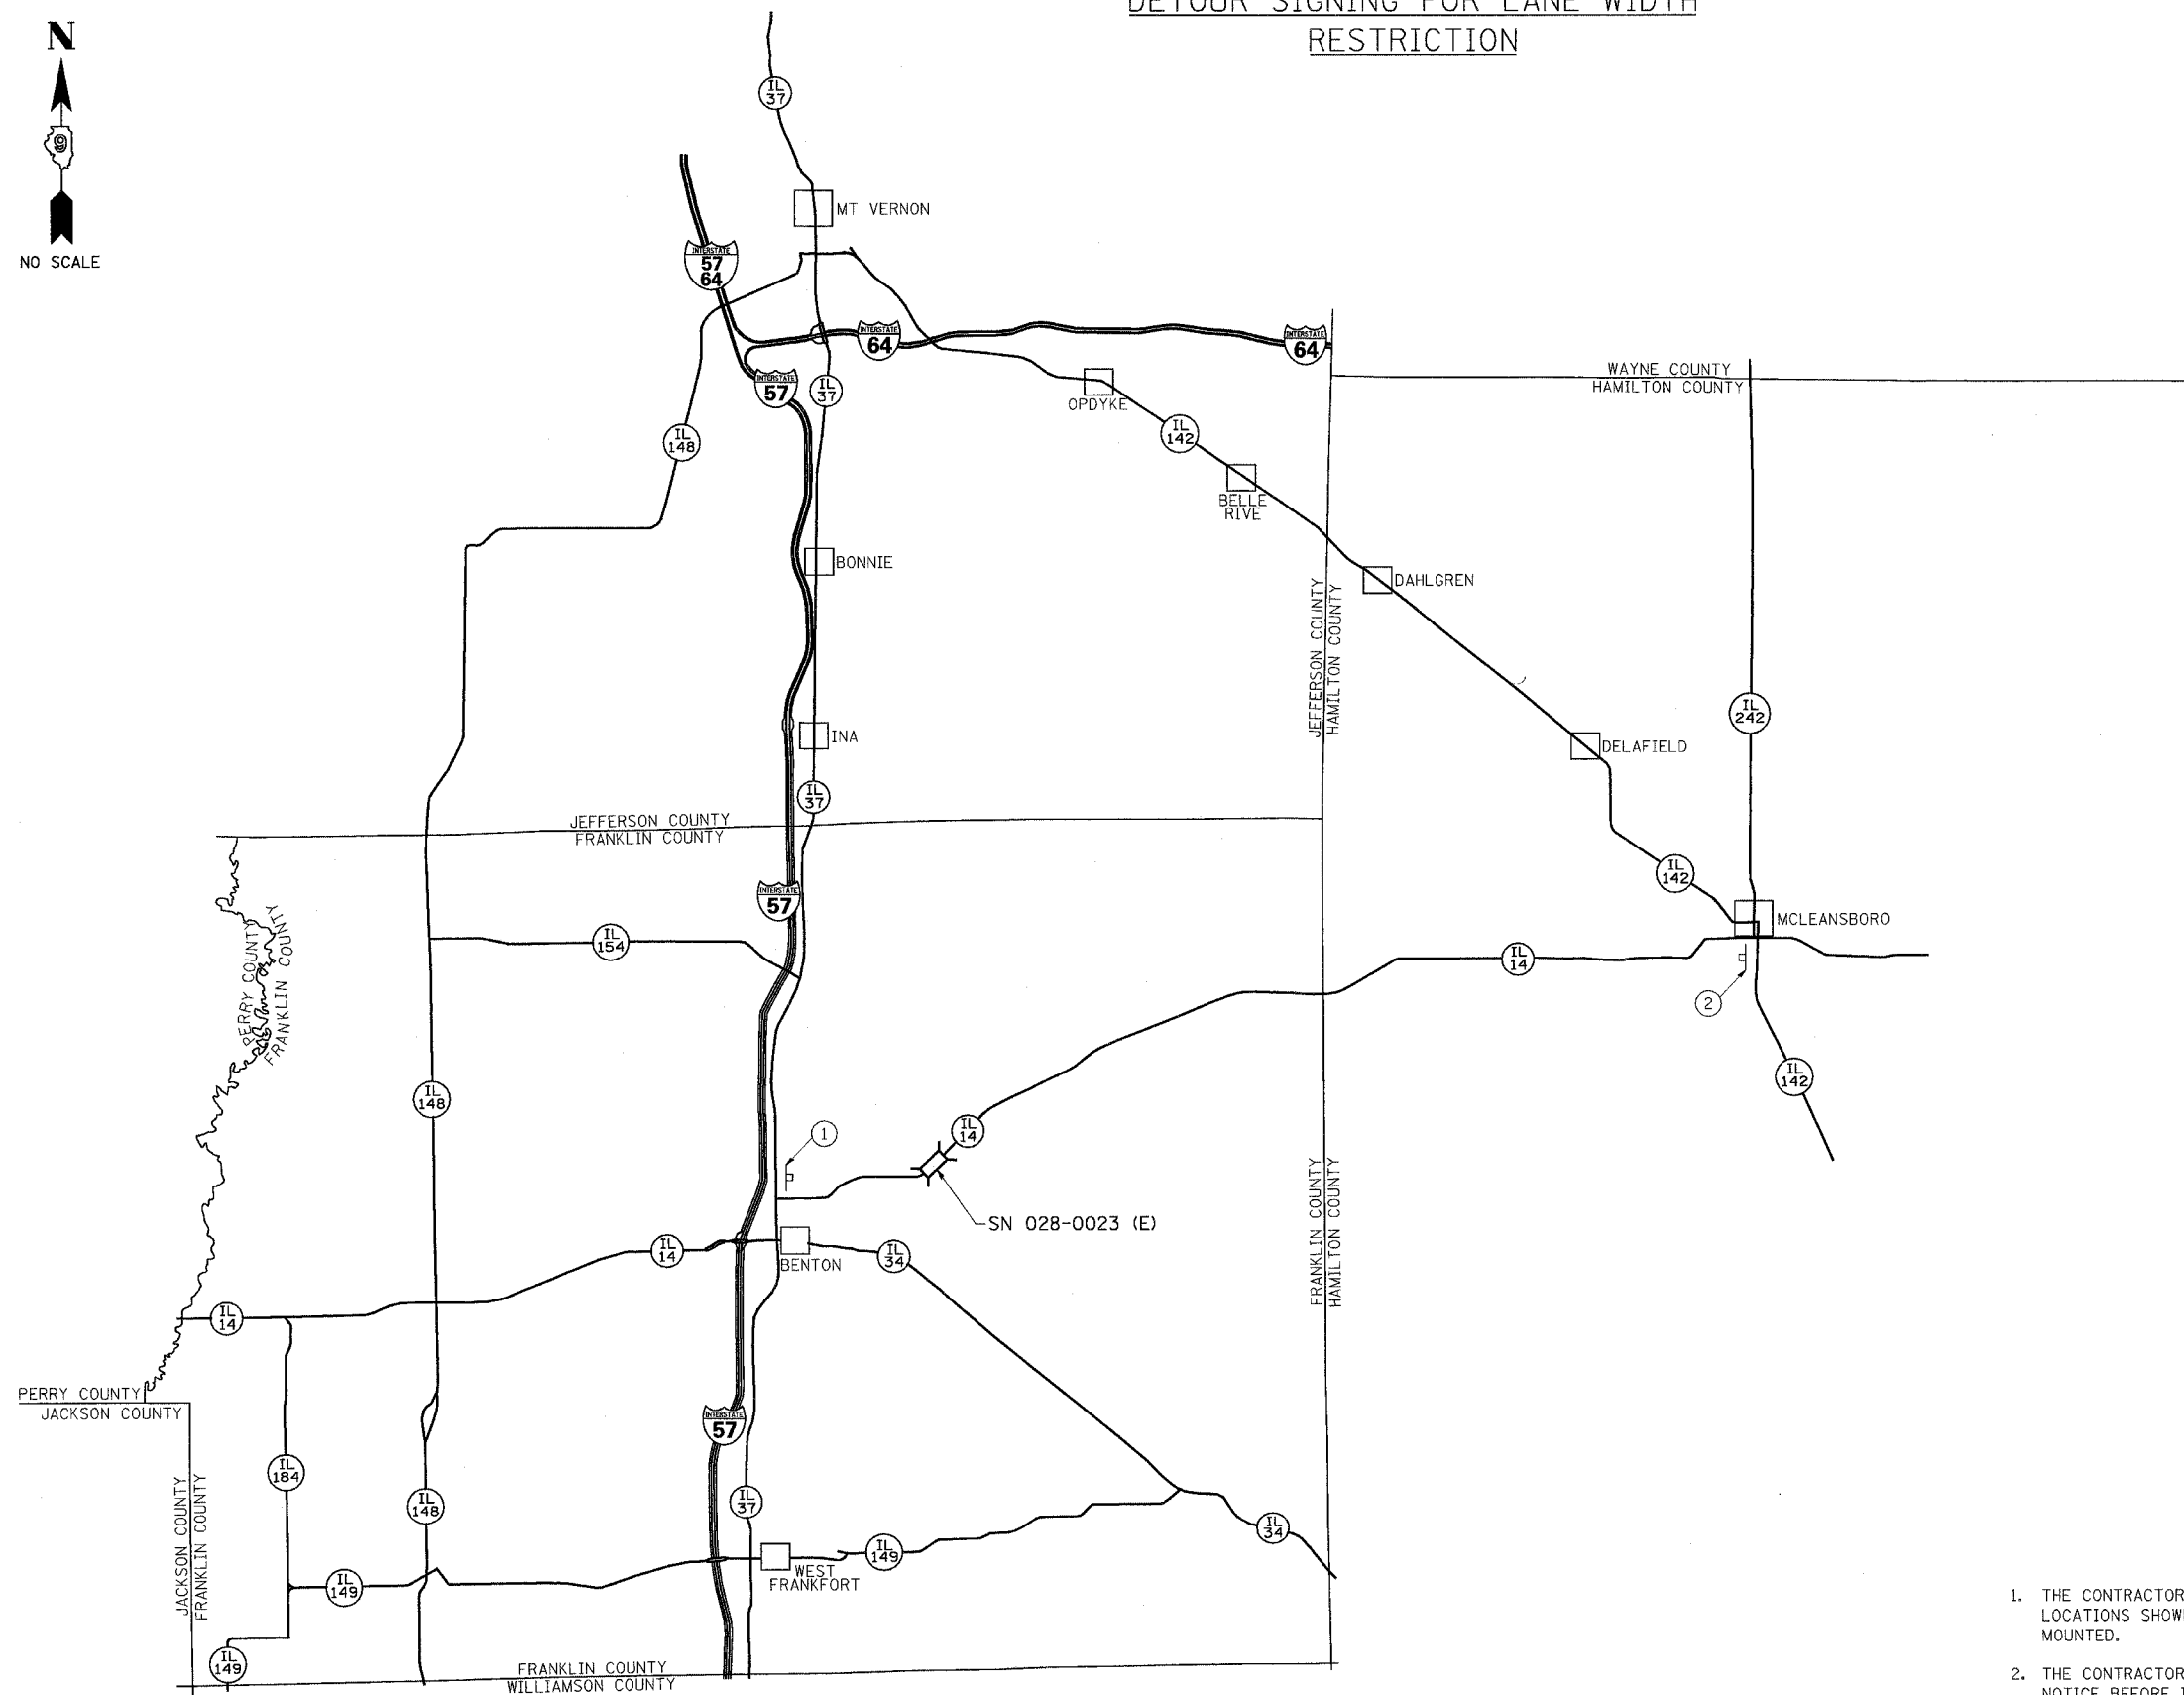

TO BE USED:
STAGE I ONLY

①	②												
WIDE LOADS OVER 9'-11" DETOUR VIA	WIDE LOADS OVER 9'-11" DETOUR VIA												
<table border="1" style="width: 100%;"> <tr> <th>NORTH</th> <th>EAST</th> </tr> <tr> <td>ILLINOIS</td> <td>ILLINOIS</td> </tr> <tr> <td style="text-align: center;">37</td> <td style="text-align: center;">142</td> </tr> </table>	NORTH	EAST	ILLINOIS	ILLINOIS	37	142	<table border="1" style="width: 100%;"> <tr> <th>WEST</th> <th>SOUTH</th> </tr> <tr> <td>ILLINOIS</td> <td>ILLINOIS</td> </tr> <tr> <td style="text-align: center;">142</td> <td style="text-align: center;">37</td> </tr> </table>	WEST	SOUTH	ILLINOIS	ILLINOIS	142	37
NORTH	EAST												
ILLINOIS	ILLINOIS												
37	142												
WEST	SOUTH												
ILLINOIS	ILLINOIS												
142	37												
60" x 60"	60" x 60"												

NOTES

1. THE CONTRACTOR SHALL FURNISH, ERECT, MAINTAIN, AND REMOVE THE POSTS AND SIGNS AT THE LOCATIONS SHOWN AND AS DIRECTED BY THE RESIDENT ENGR./TECH. ALL SIGNS SHALL BE POST MOUNTED.
2. THE CONTRACTOR SHALL GIVE I.D.O.T. BUREAU OF OPERATIONS, PERMITS SECTION, TWO WEEKS NOTICE BEFORE IMPLEMENTING ANY LANE WIDTH RESTRICTIONS.
3. THE ABOVE NOTED WORK, INCLUDING SIGNS, POSTS, HARDWARE, AND LABOR SHALL BE INCLUDED IN THE CONTRACT UNIT PRICE, EACH, FOR TRAFFIC CONTROL AND PROTECTION, STD 701321 AND NO OTHER COMPENSATION WILL BE ALLOWED.

6/15/2007
 c:\projects\98645\98645.dwg
 10:02:00 / JL
 Plot: 10/15/07