
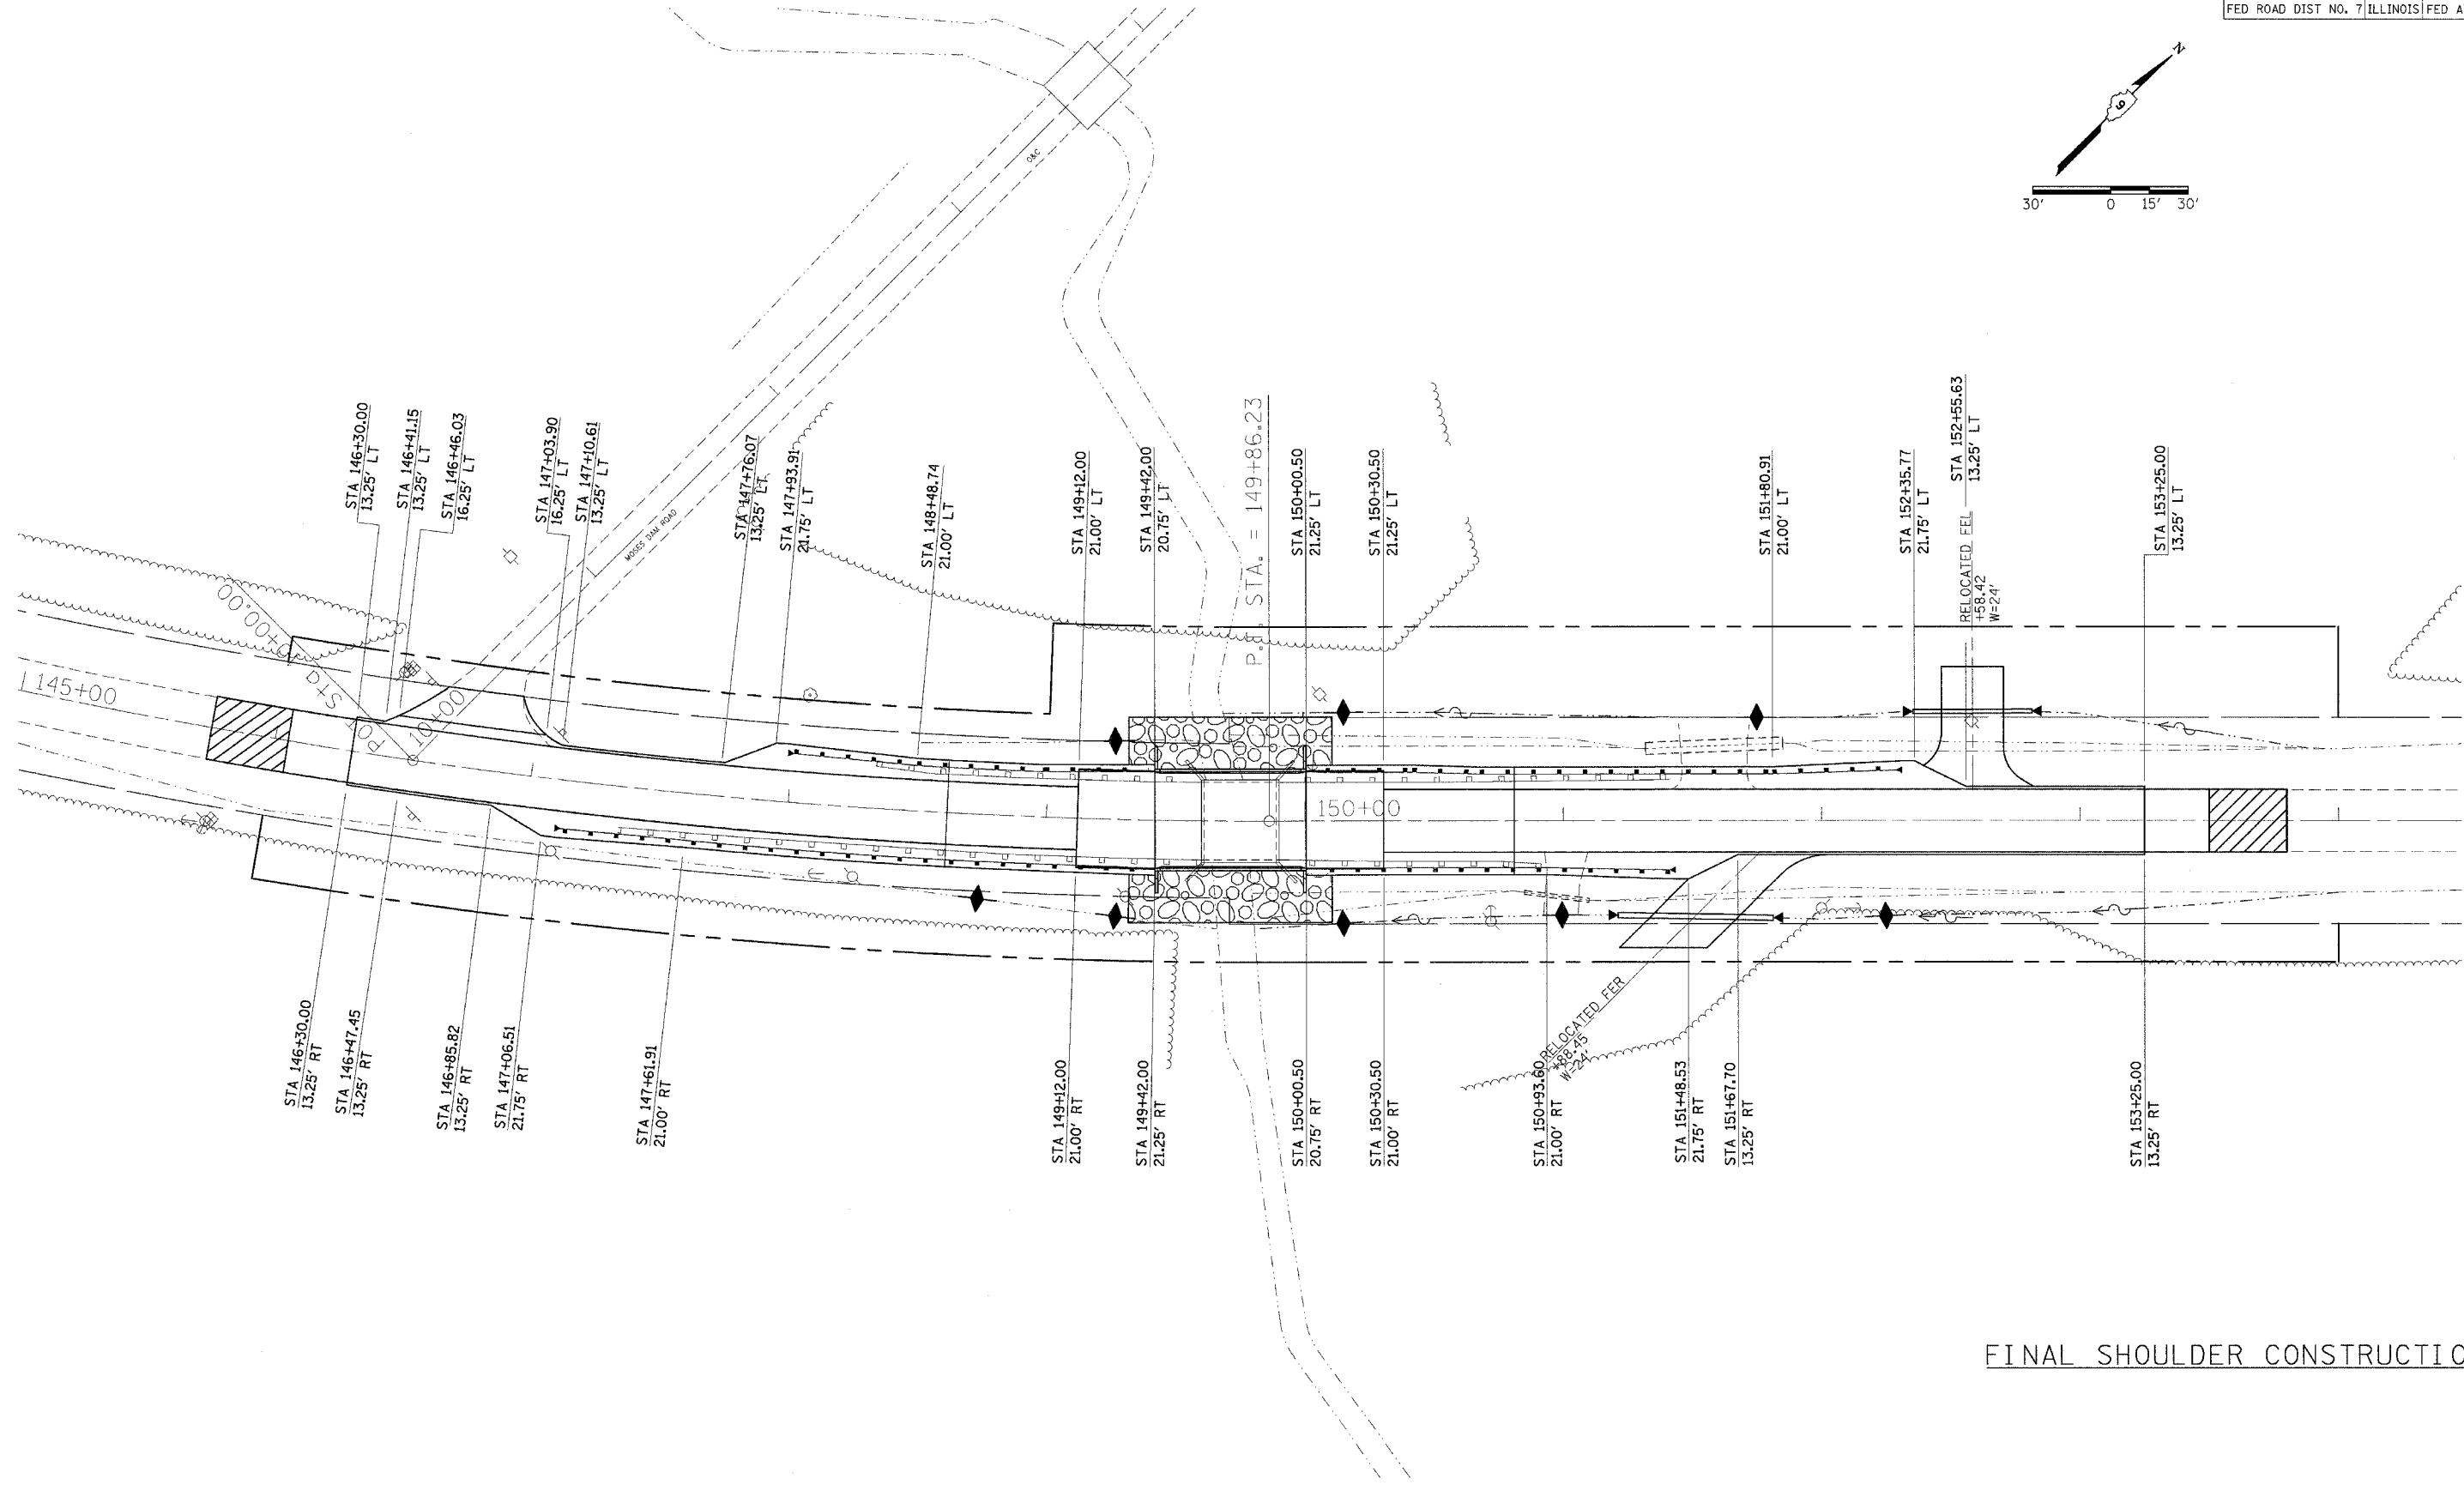


|  |         |          |              |          |
|--|---------|----------|--------------|----------|
| CONTRACT NUMBER 98645                        |         |          |              |          |
| F.A.P. RTE.                                  | SECTION | COUNTY   | TOTAL SHEETS | SHEET NO |
| 853  | 6B-1    | FRANKLIN | 44           | 11       |
| FED ROAD DIST NO. 7 ILLINOIS FED AID PROJECT |         |          |              |          |

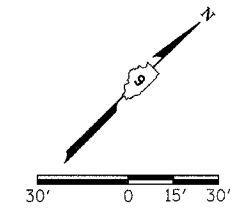

FINAL SHOULDER CONSTRUCTION

7/6/2007  
 s:\p\proj\lect\stg\903099\903099p1.dgn  
 30.0000' / IN.  
 halstfeactw