


CONTRACT NUMBER 98645				
F.A.P. RTE.	SECTION	COUNTY	TOTAL SHEETS	SHEET NO
853	6B-1	FRANKLIN	44	20
STA. 146+53.82		TO STA. 147+50		
FED ROAD DIST NO. 7		ILLINOIS FED AID PROJECT		

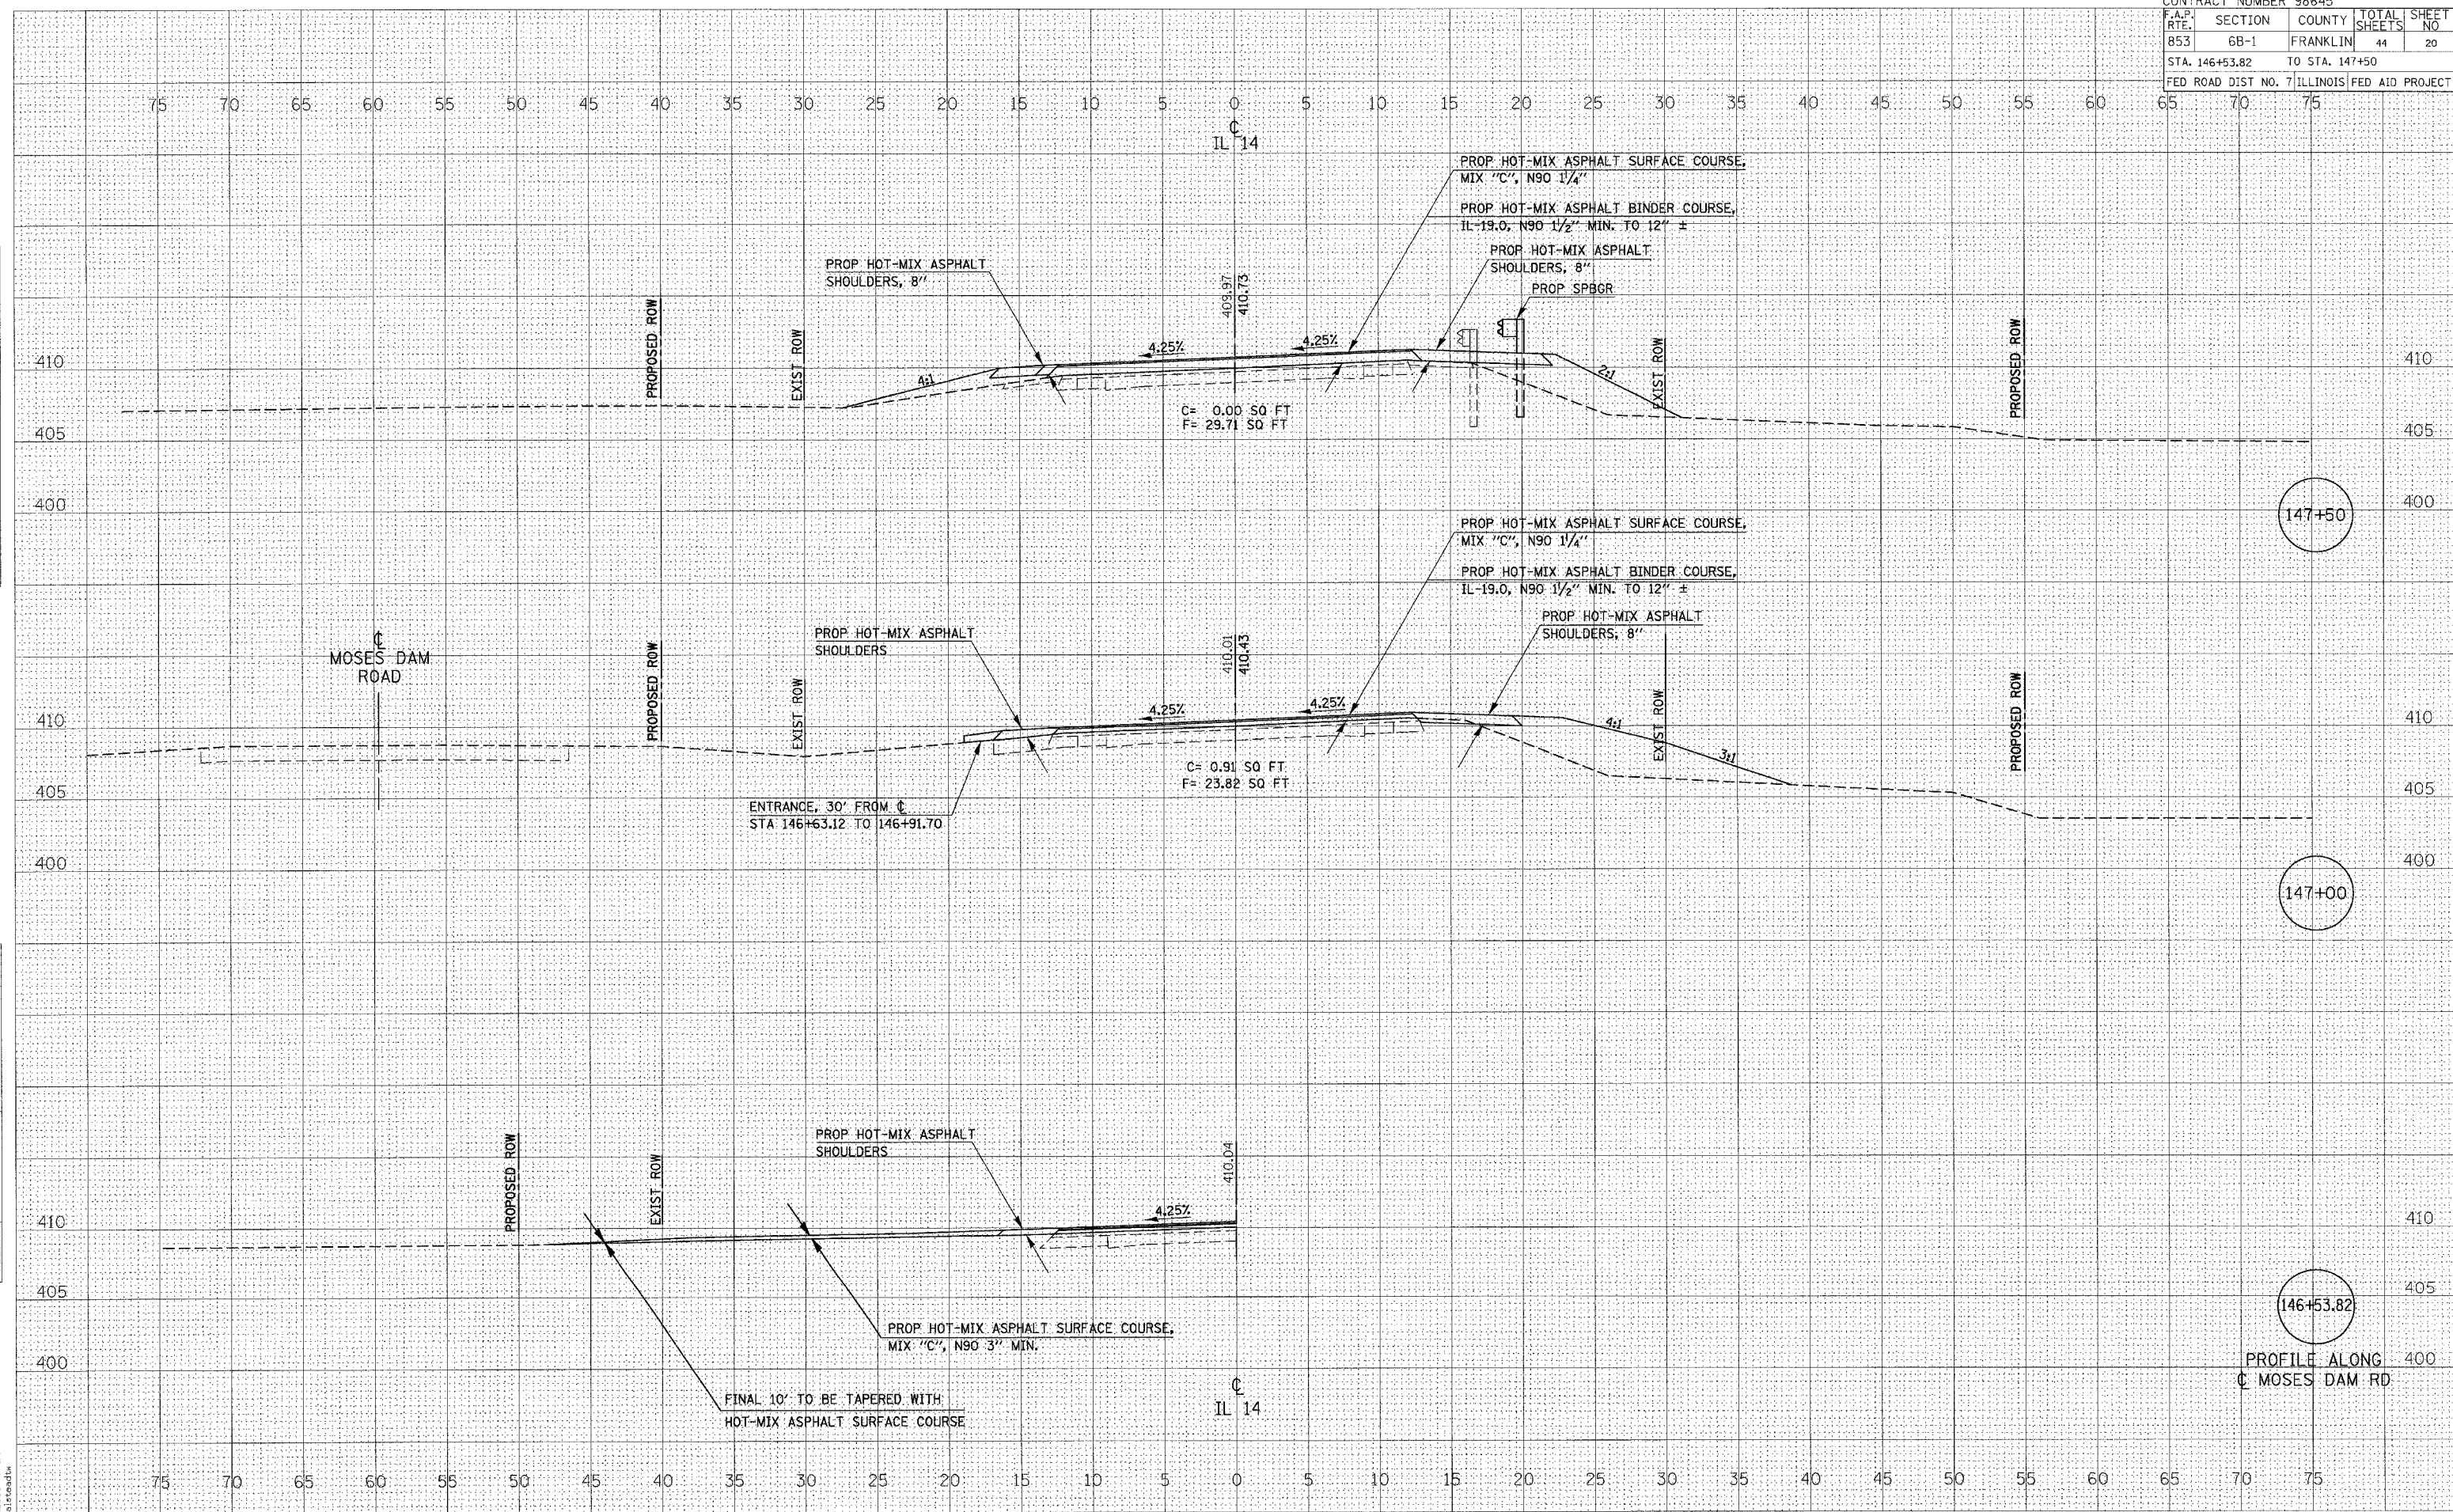

DATE _____ BY _____
 SURVEYED _____
 PLOTTED _____
 NOTE BOOK _____
 AREAS CHECKED _____

DATE _____ BY _____
 SURVEYED _____
 PLOTTED _____
 NOTE BOOK _____
 AREAS CHECKED _____

6/7/2007
 c:\pro\pca\98645\98645.dgn
 5.0/2007 / IN.
 halstead

CROSS SECTIONS - IL 14 OVER DRUMMOND BRANCH
SN 028-0075