


CONTRACT NUMBER 98645				
F.A.P. RTE.	SECTION	COUNTY	TOTAL SHEETS	SHEET NO
853	6B-1	FRANKLIN	44	21
STA. 148+00		TO STA. 149+00		
FED ROAD DIST NO. 7		ILLINOIS FED AID PROJECT		

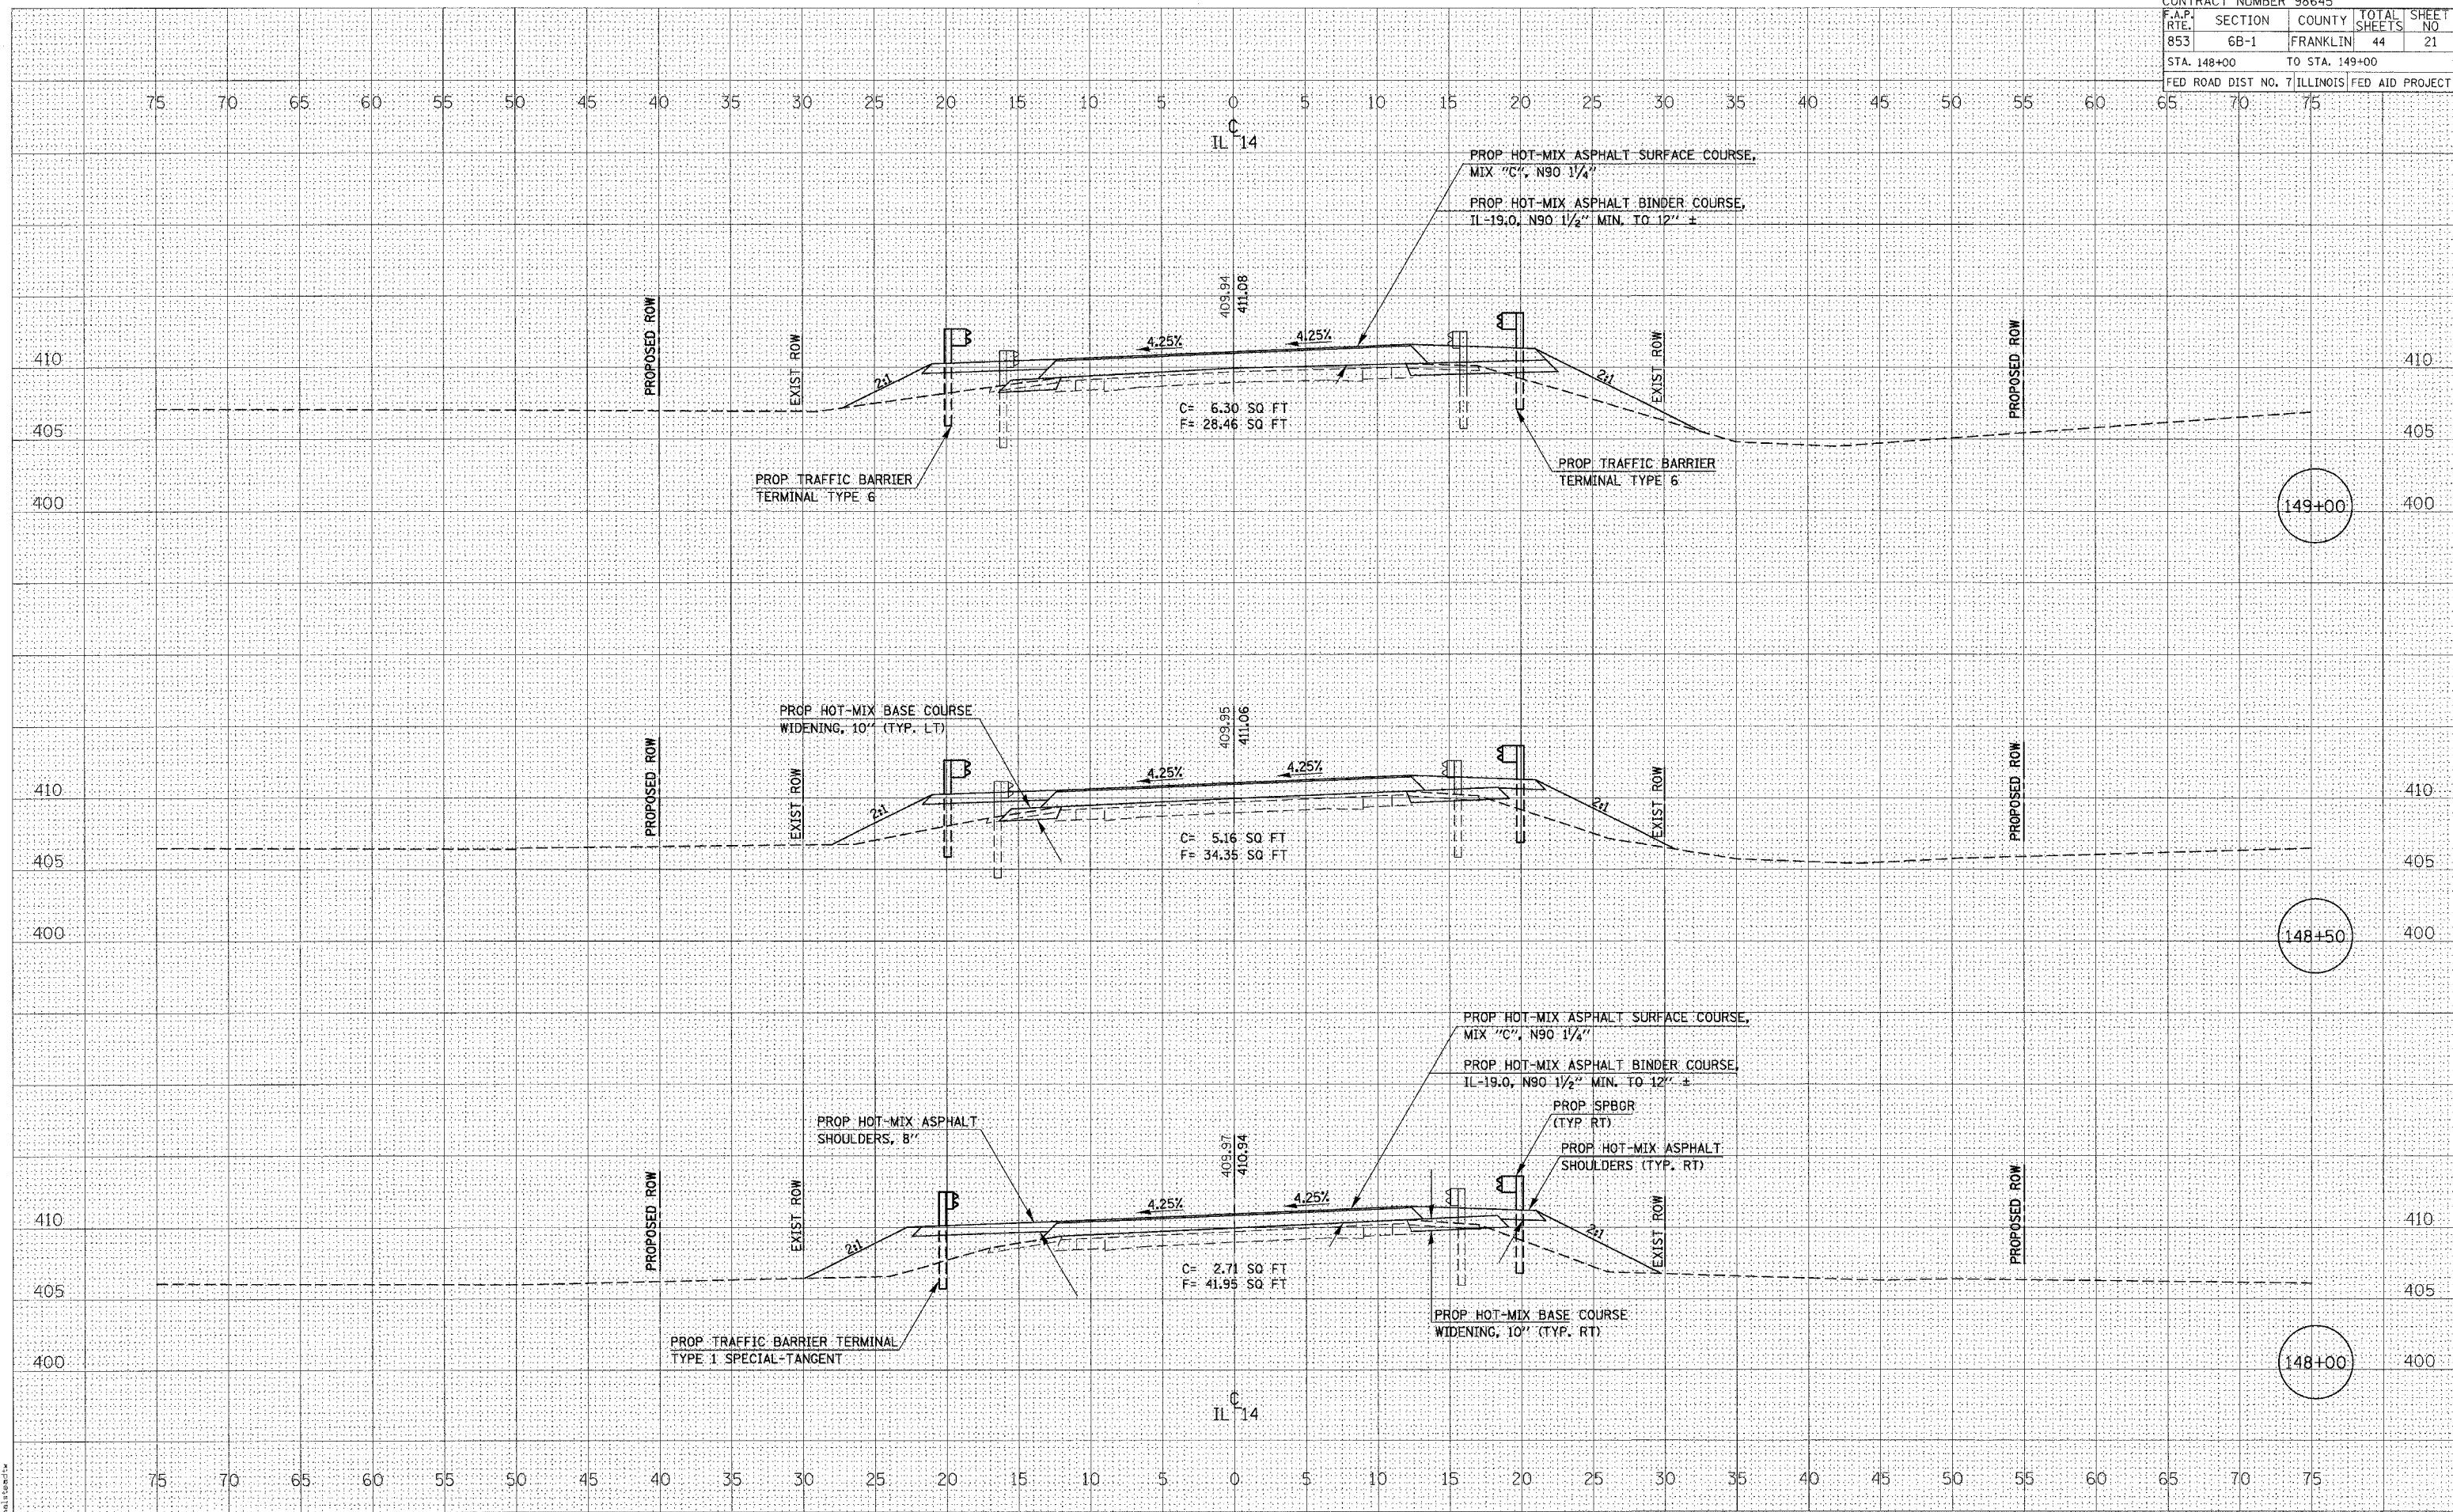

CROSS SECTIONS - IL 14 OVER DRUMMOND BRANCH
SN 028-0075

DATE: _____ BY: _____
 SURVEYED: _____
 SURVEY: _____
 TEMPLATE: _____
 NOTE BOOK: _____
 AREAS CHECKED: _____

DATE: _____ BY: _____
 SURVEYED: _____
 SURVEY: _____
 TEMPLATE: _____
 NOTE BOOK: _____
 AREAS CHECKED: _____

6/5/2007
 c:\projects\028075\028075.dwg
 5:00PM / TH
 AutoCAD