


CONTRACT NUMBER 98645				
F.A.P. RTE.	SECTION	COUNTY	TOTAL SHEETS	SHEET NO
853	6B-1	FRANKLIN	44	22
STA. 149+42		TO STA. 149+75		
FED ROAD DIST NO. 7		ILLINOIS FED AID PROJECT		

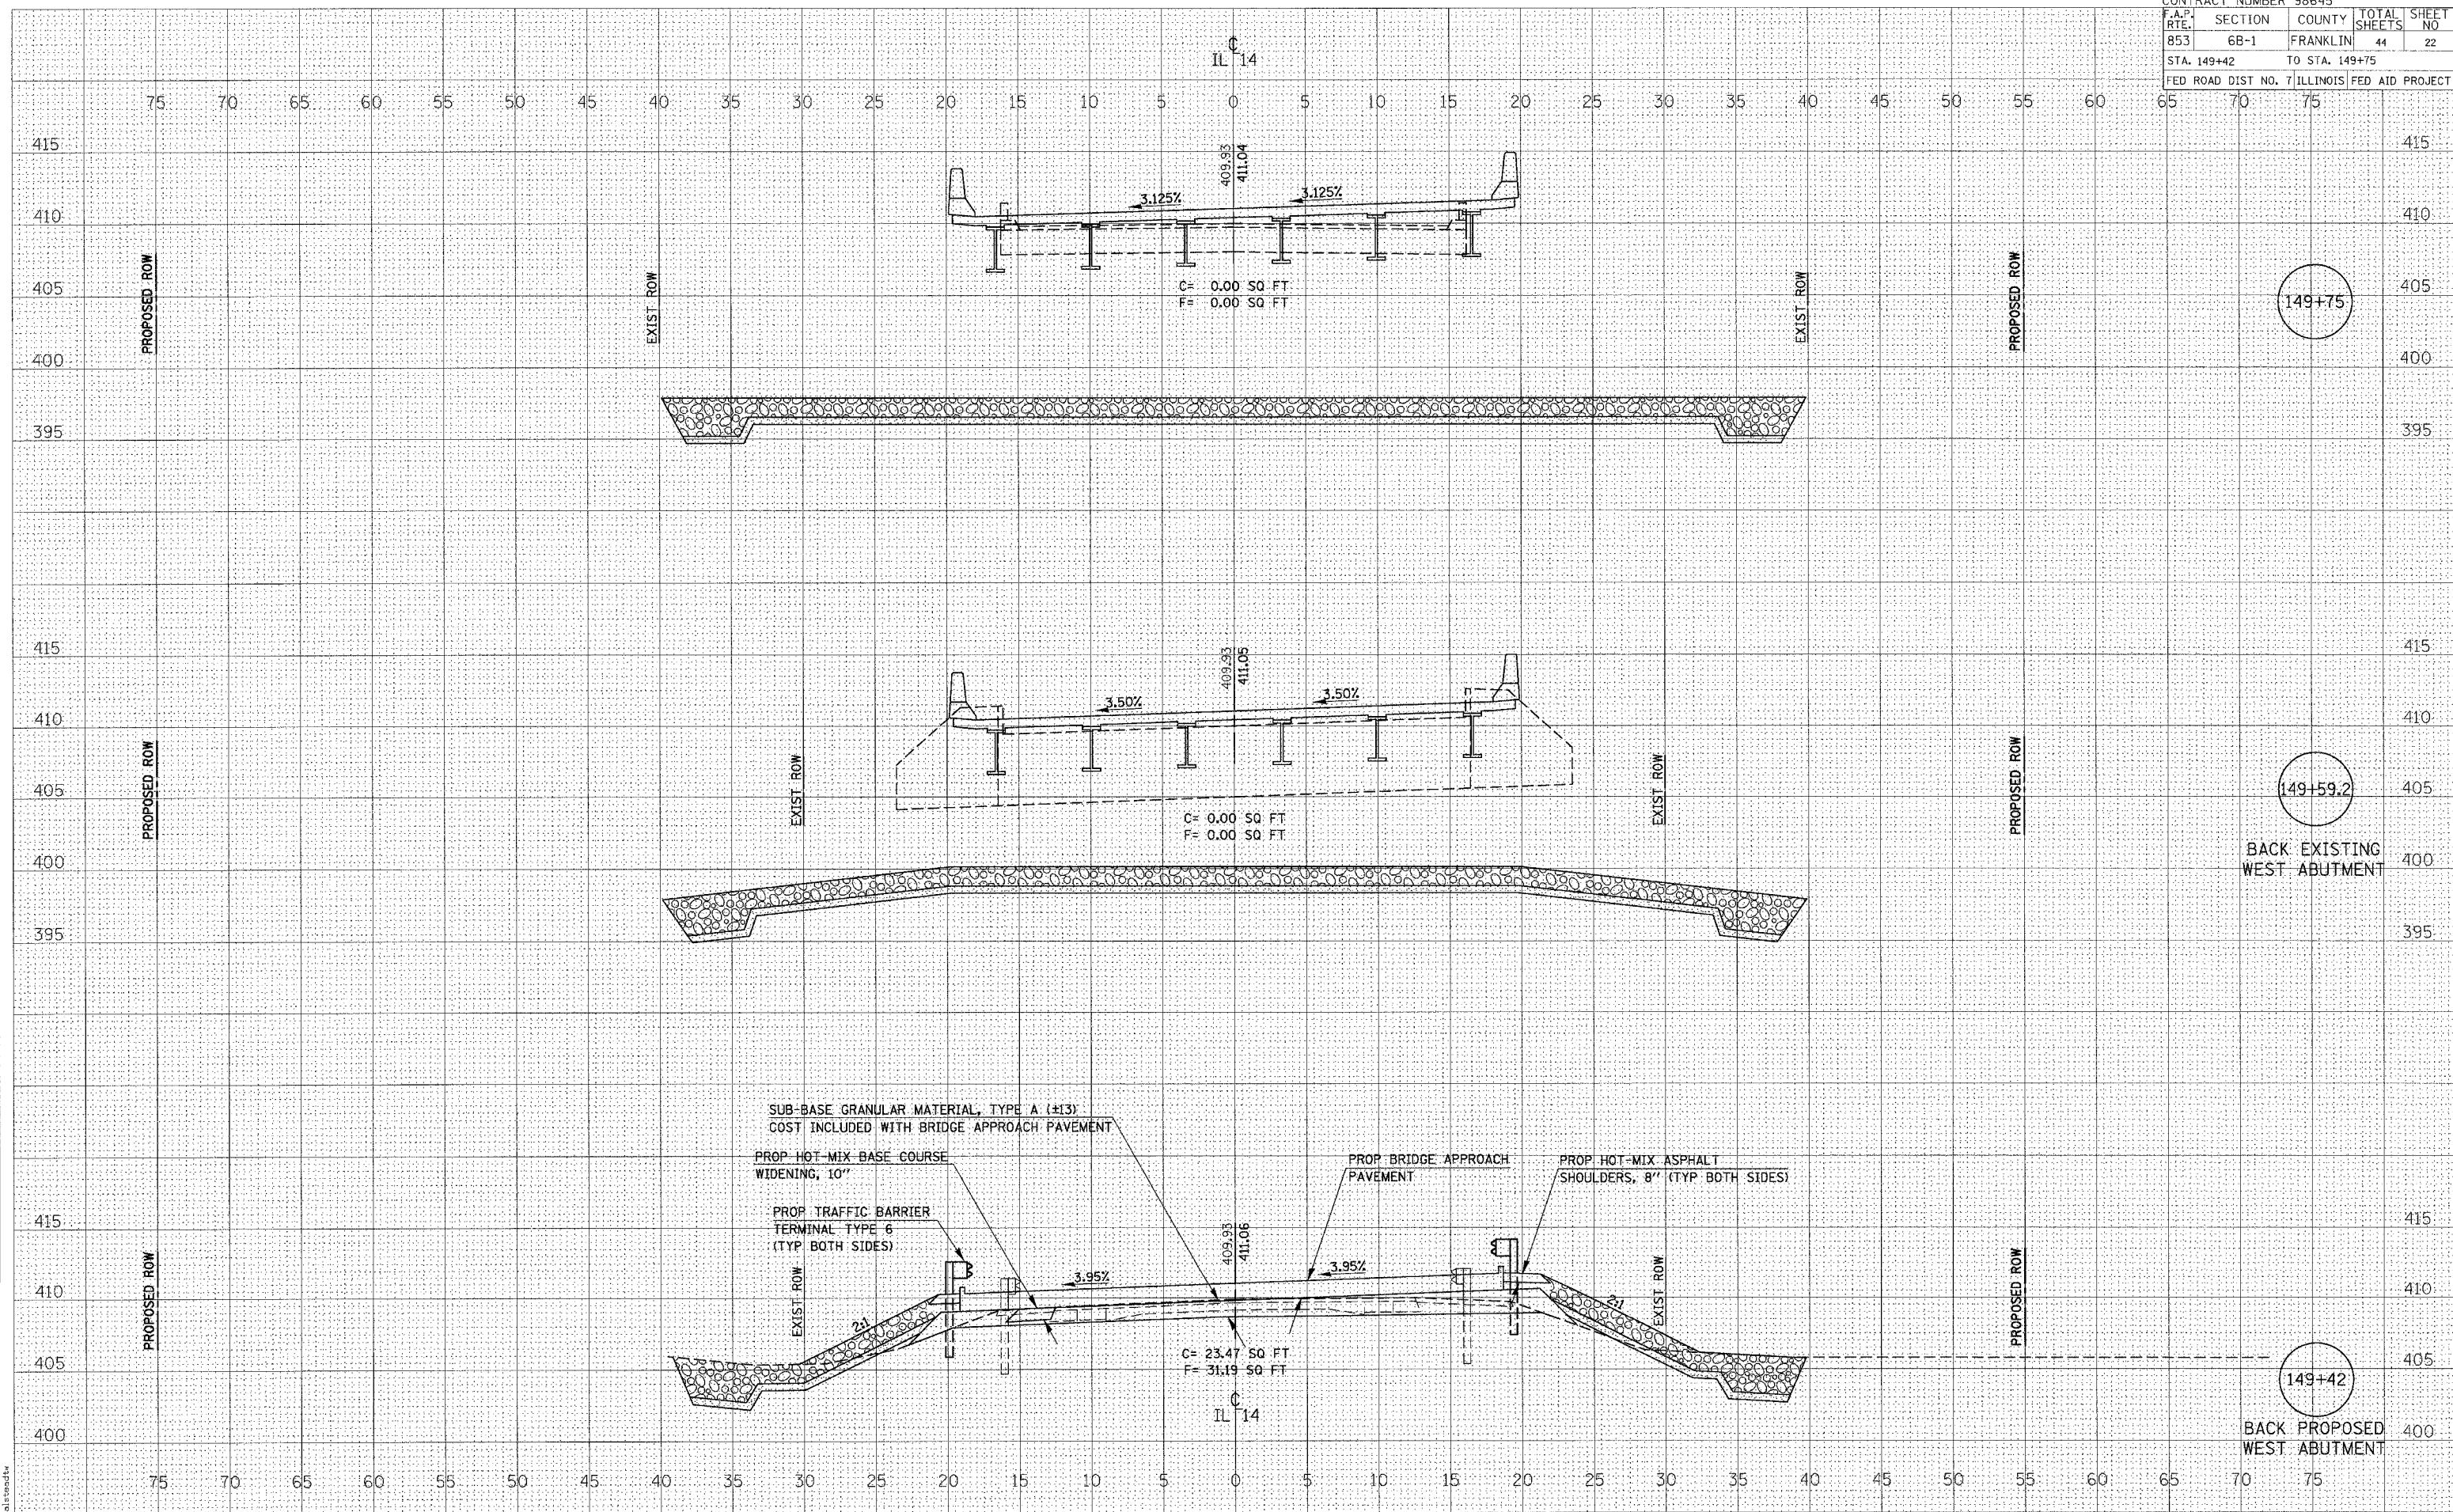

149+75

149+59.2

BACK EXISTING WEST ABUTMENT

149+42

BACK PROPOSED WEST ABUTMENT

CROSS SECTIONS - IL 14 OVER DRUMMOND BRANCH
SN 028-0075

DATE
 BY
 SURVEYED
 SURVEY
 TEMPLATE
 NOTE BOOK
 AREAS CHECKED

DATE
 BY
 SURVEYED
 SURVEY
 TEMPLATE
 NOTE BOOK
 AREAS CHECKED

6/5/2007
 0:\proj\654\1493091\493091.dwg
 5/2002 / IN.
 halsstead