


CONTRACT NUMBER 98645				
F.A.P. RTE.	SECTION	COUNTY	TOTAL SHEETS	SHEET NO
853	6B-1	FRANKLIN	44	24
STA. 149+90.4		TO STA. 150+50		
FED ROAD DIST NO. 7 ILLINOIS FED AID PROJECT				

BY	DATE
SUPERVISED	
NOTE BOOK	

BY	DATE
SUPERVISED	
NOTE BOOK	

7/6/2007
 C:\Users\p3023095\Documents\98645\Drawings\151+50.dwg
 5:00:00 / JLN

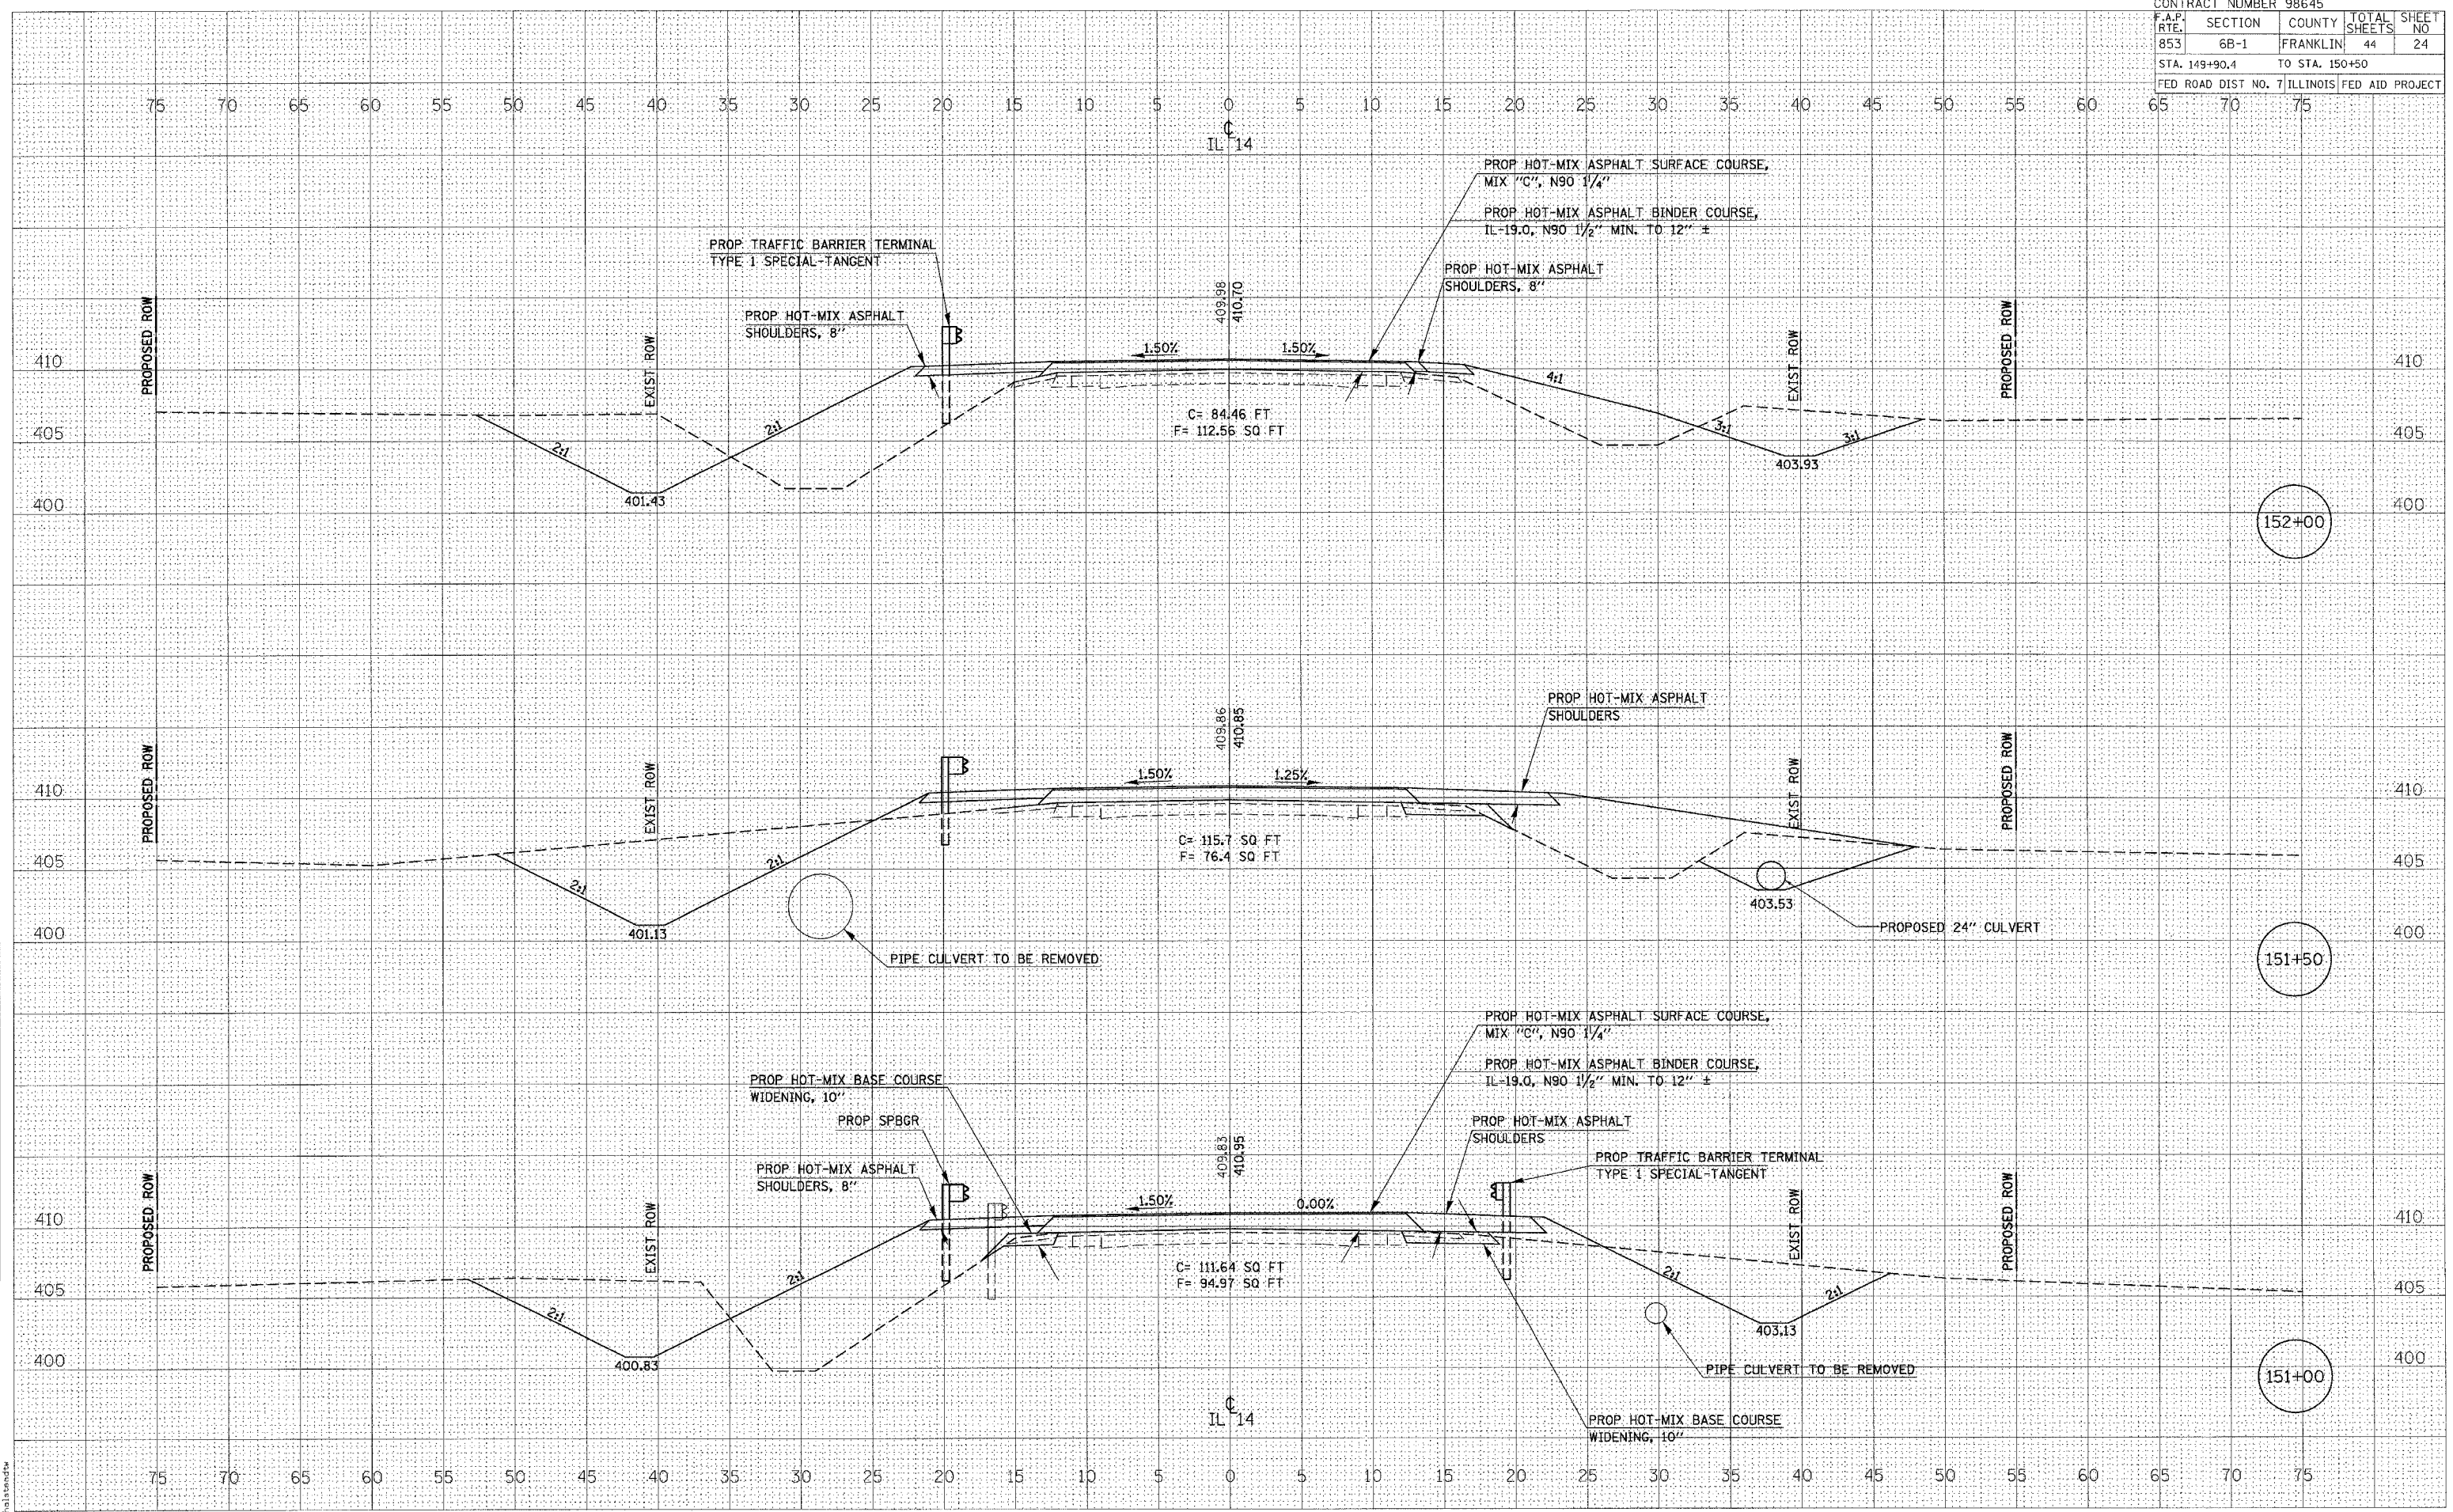

**CROSS SECTIONS - IL 14 OVER DRUMMOND BRANCH
 SN 028-0075**