


DECK PLAN

MIN. BAR LAP
#5 bar = 2'-2"

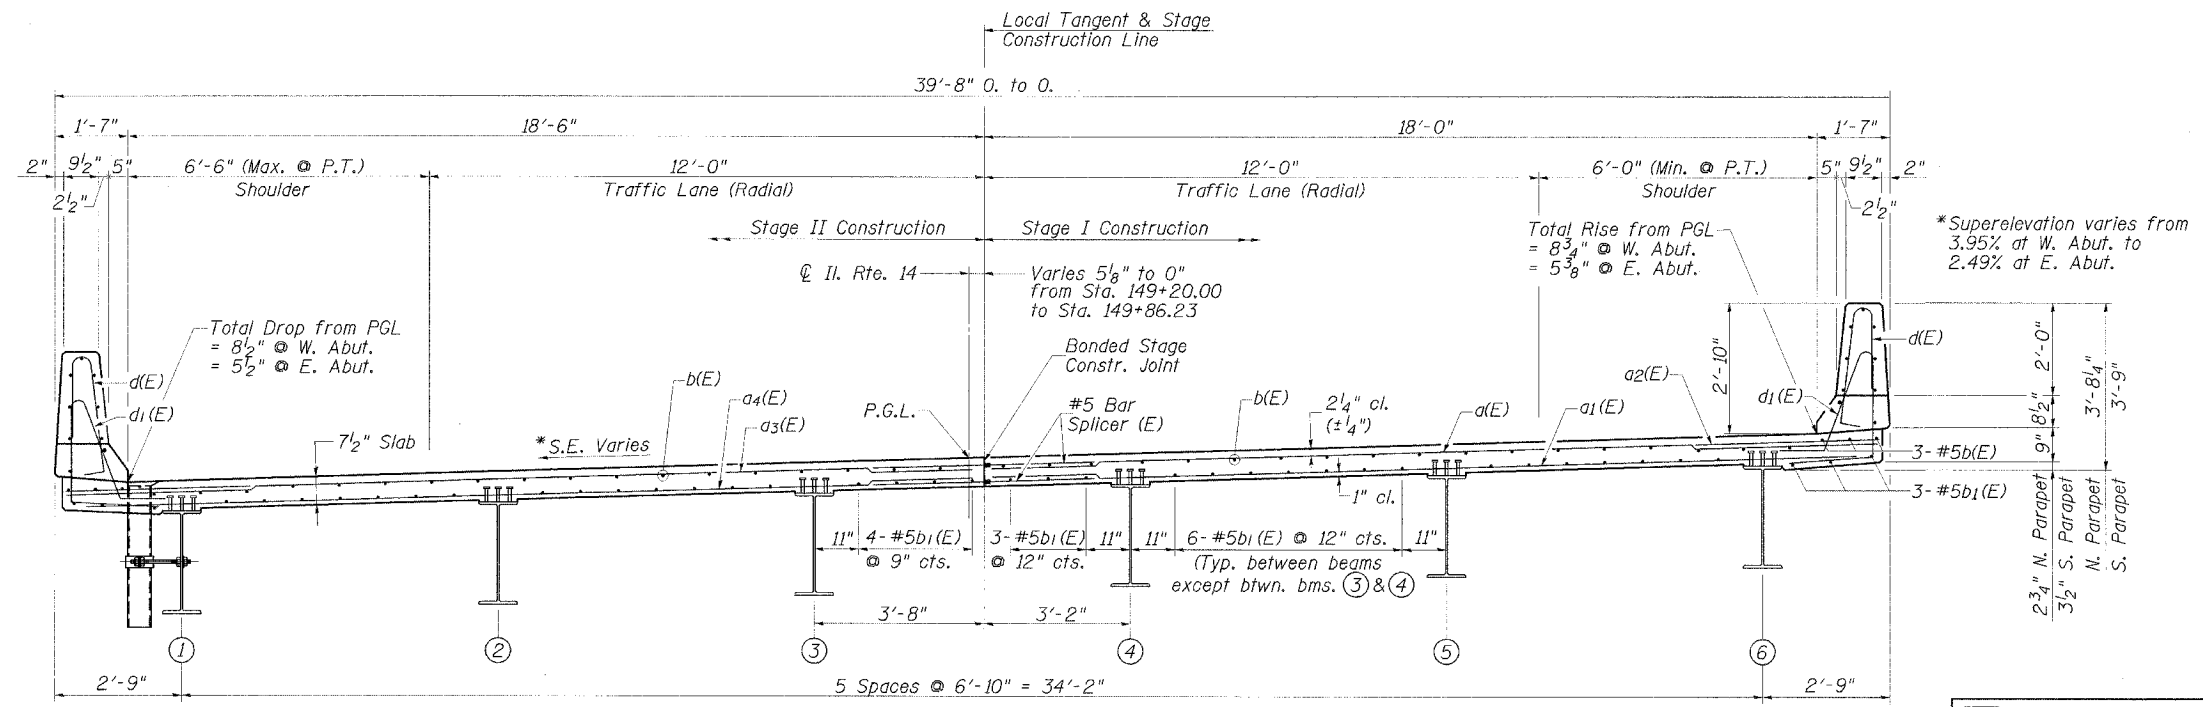

TYPICAL CROSS SECTION
(Looking East)

- NOTES:**
1. See Sheet 9 of 18 for superstructure and parapet details and Superstructure Bill of Materials.
 2. Bars indicated thus 3x2-#4 etc. indicate 3 lines of bars with 2 lengths per line.
 3. See Sheet 15 of 18 for bar splicer details.
 4. See Sheet 9 of 18 for drain details.
 5. See Sheet 10 of 18 for Section A-A.

REVISIONS	
NAME	DATE

ILLINOIS DEPARTMENT OF TRANSPORTATION
SUPERSTRUCTURE
 F.A.P. ROUTE 853 (IL. RTE. 14)
 ILLINOIS ROUTE 14 OVER
 DRUMMOND BRANCH
 SECTION 6B-1 STA. 149+71.25
 STR. NO. 028-0075 - FRANKLIN COUNTY
 SCALE: NONE DRAWN BY: GLD
 DATE: 6/6/07 CHECKED BY: WLB

CMT
 CRAWFORD MURPHY & TILLY, INC.
 CONSULTING ENGINEERS
 SPRINGFIELD, IL ■ AURORA, IL ■ ST. LOUIS, MO
 ROCKFORD, IL ■ PEORIA, IL ■ CHICAGO, IL

L:\DDT\060660\SNL0280075\dr\dwg\sheet8\SUPERSTRUCTURE.DWG 6/5/2007