


CONTRACT NO. 98776			
F.A.P. RTE.	SECTION	COUNTY	TOTAL SHEETS
885	(107A)B-1	JOHNSON	38
STA. 624+00.00		TO STA. 625+00.00	
FED. ROAD DIST. NO.	ILLINOIS	FED. AID PROJECT	

BY	DATE

BY	DATE

7/30/2007  
 5:00:00 / 1 in.  
 helistack

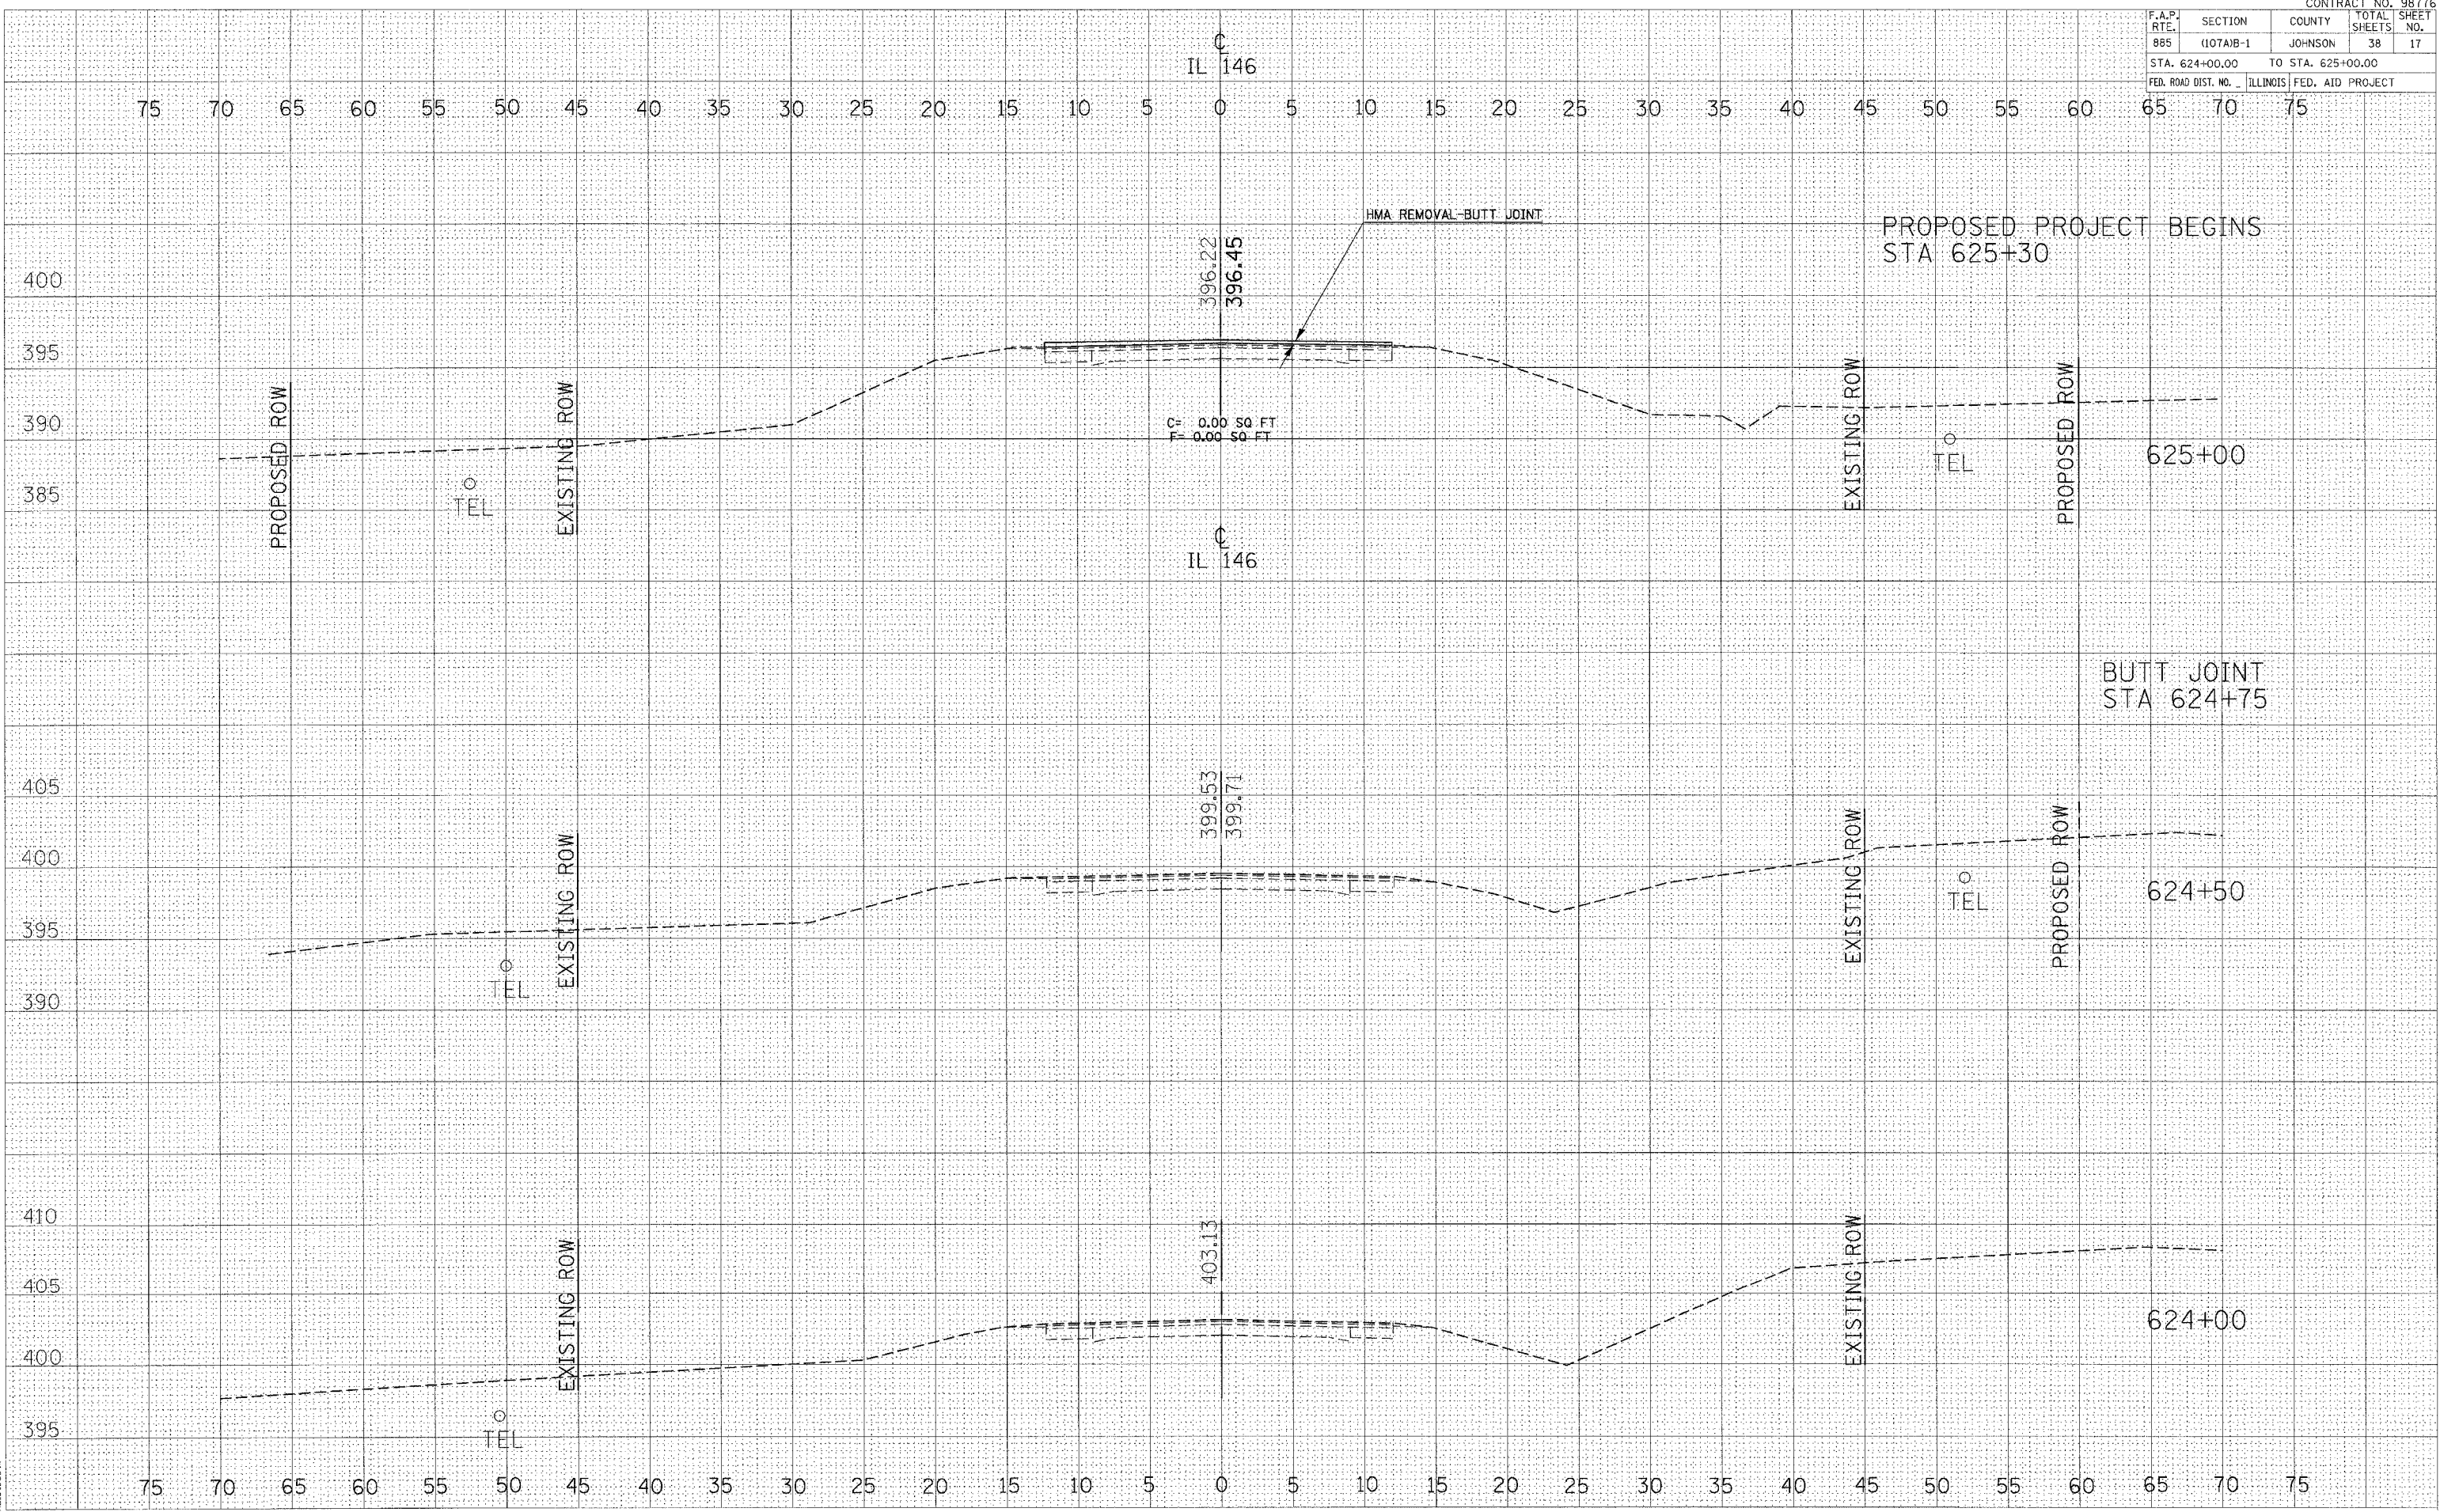

CROSS SECTIONS - IL 146