



F.A.U. RTE.	SECTION	COUNTY	TOTAL SHEETS	SHEET NO.
1627	0102.11-1	COOK	13	4
STA.		TO STA.		
FED. ROAD DIST. NO.	ILLINOIS	FED. AID PROJECT		

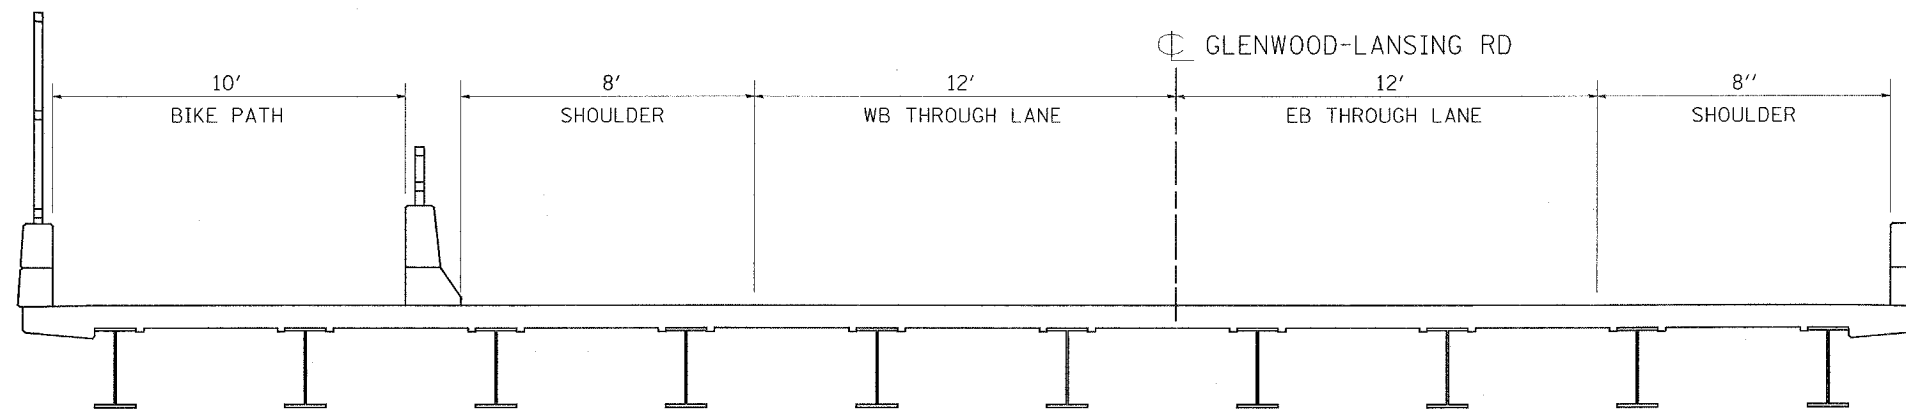

DECK CROSS-SECTION
(LOOKING EAST)

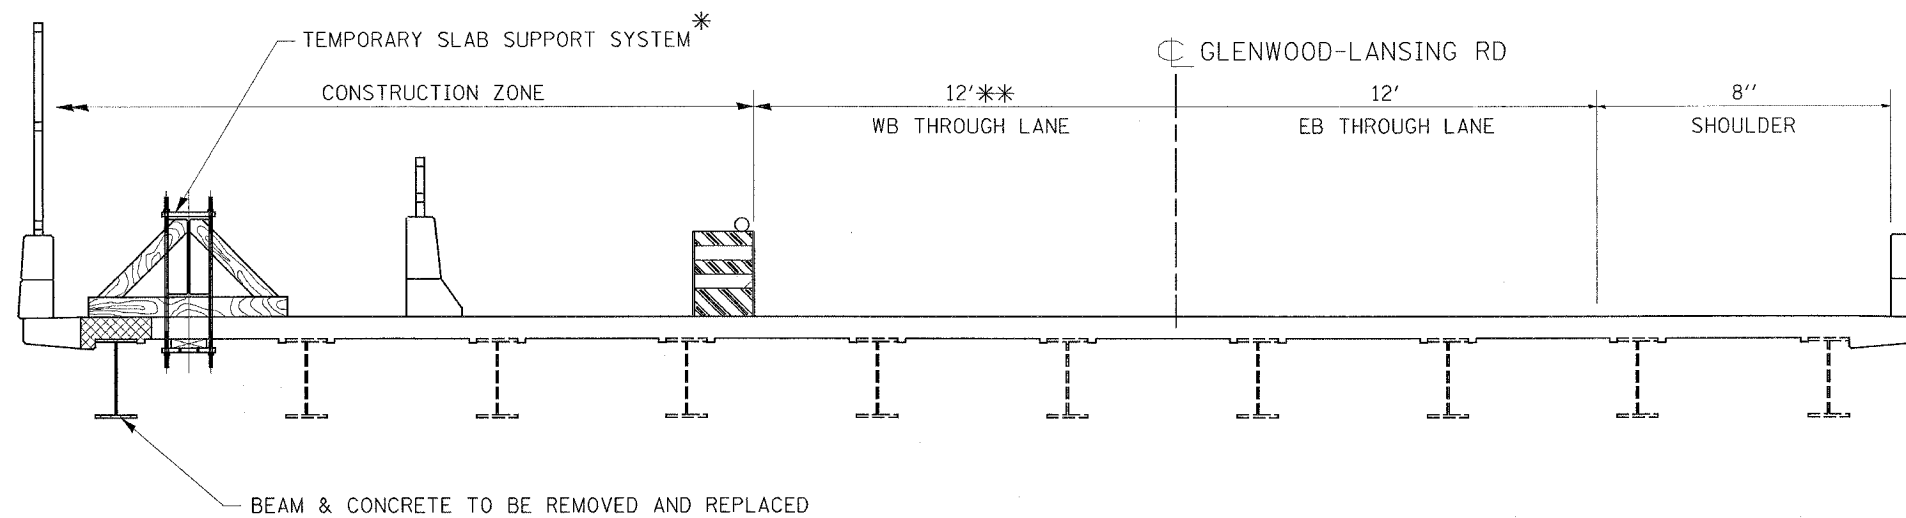

NOTES:

- * THE CONTRACTOR SHALL PROTECT THE ENDS OF THE SLAB SUPPORT SYSTEM FOR BICYCLE TRAFFIC. ADVANCED SYGNALS SHALL WARN BICYCLISTS TO WALK ACROSS BRIDGE TO AVOID POTENTIAL OBSTACLES. COST SHALL BE INCLUDED IN THE COST OF THE "TEMPORARY SLAB SUPPORT SYSTEM."
- ** TEMPORARY SHOULDER & LANE CLOSURES MAY BE REQUIRED PER HWY STD 701206

REVISIONS	
NAME	DATE

ILLINOIS DEPARTMENT OF TRANSPORTATION

SN 016-0918
GLENWOOD-LANSING RD / IL 394
TRAFFIC CONTROL PLAN

SCALE: VERT. DRAWN BY SHB.
 HORIZ. CHECKED BY B. BORO
DATE 7/27/06

PLOT DATE = 8/1/2006
FILE NAME = c:\projects\1021108\design\road.dgn
PLOT SCALE = 80,0000 / IN.
USER NAME = bturnah