
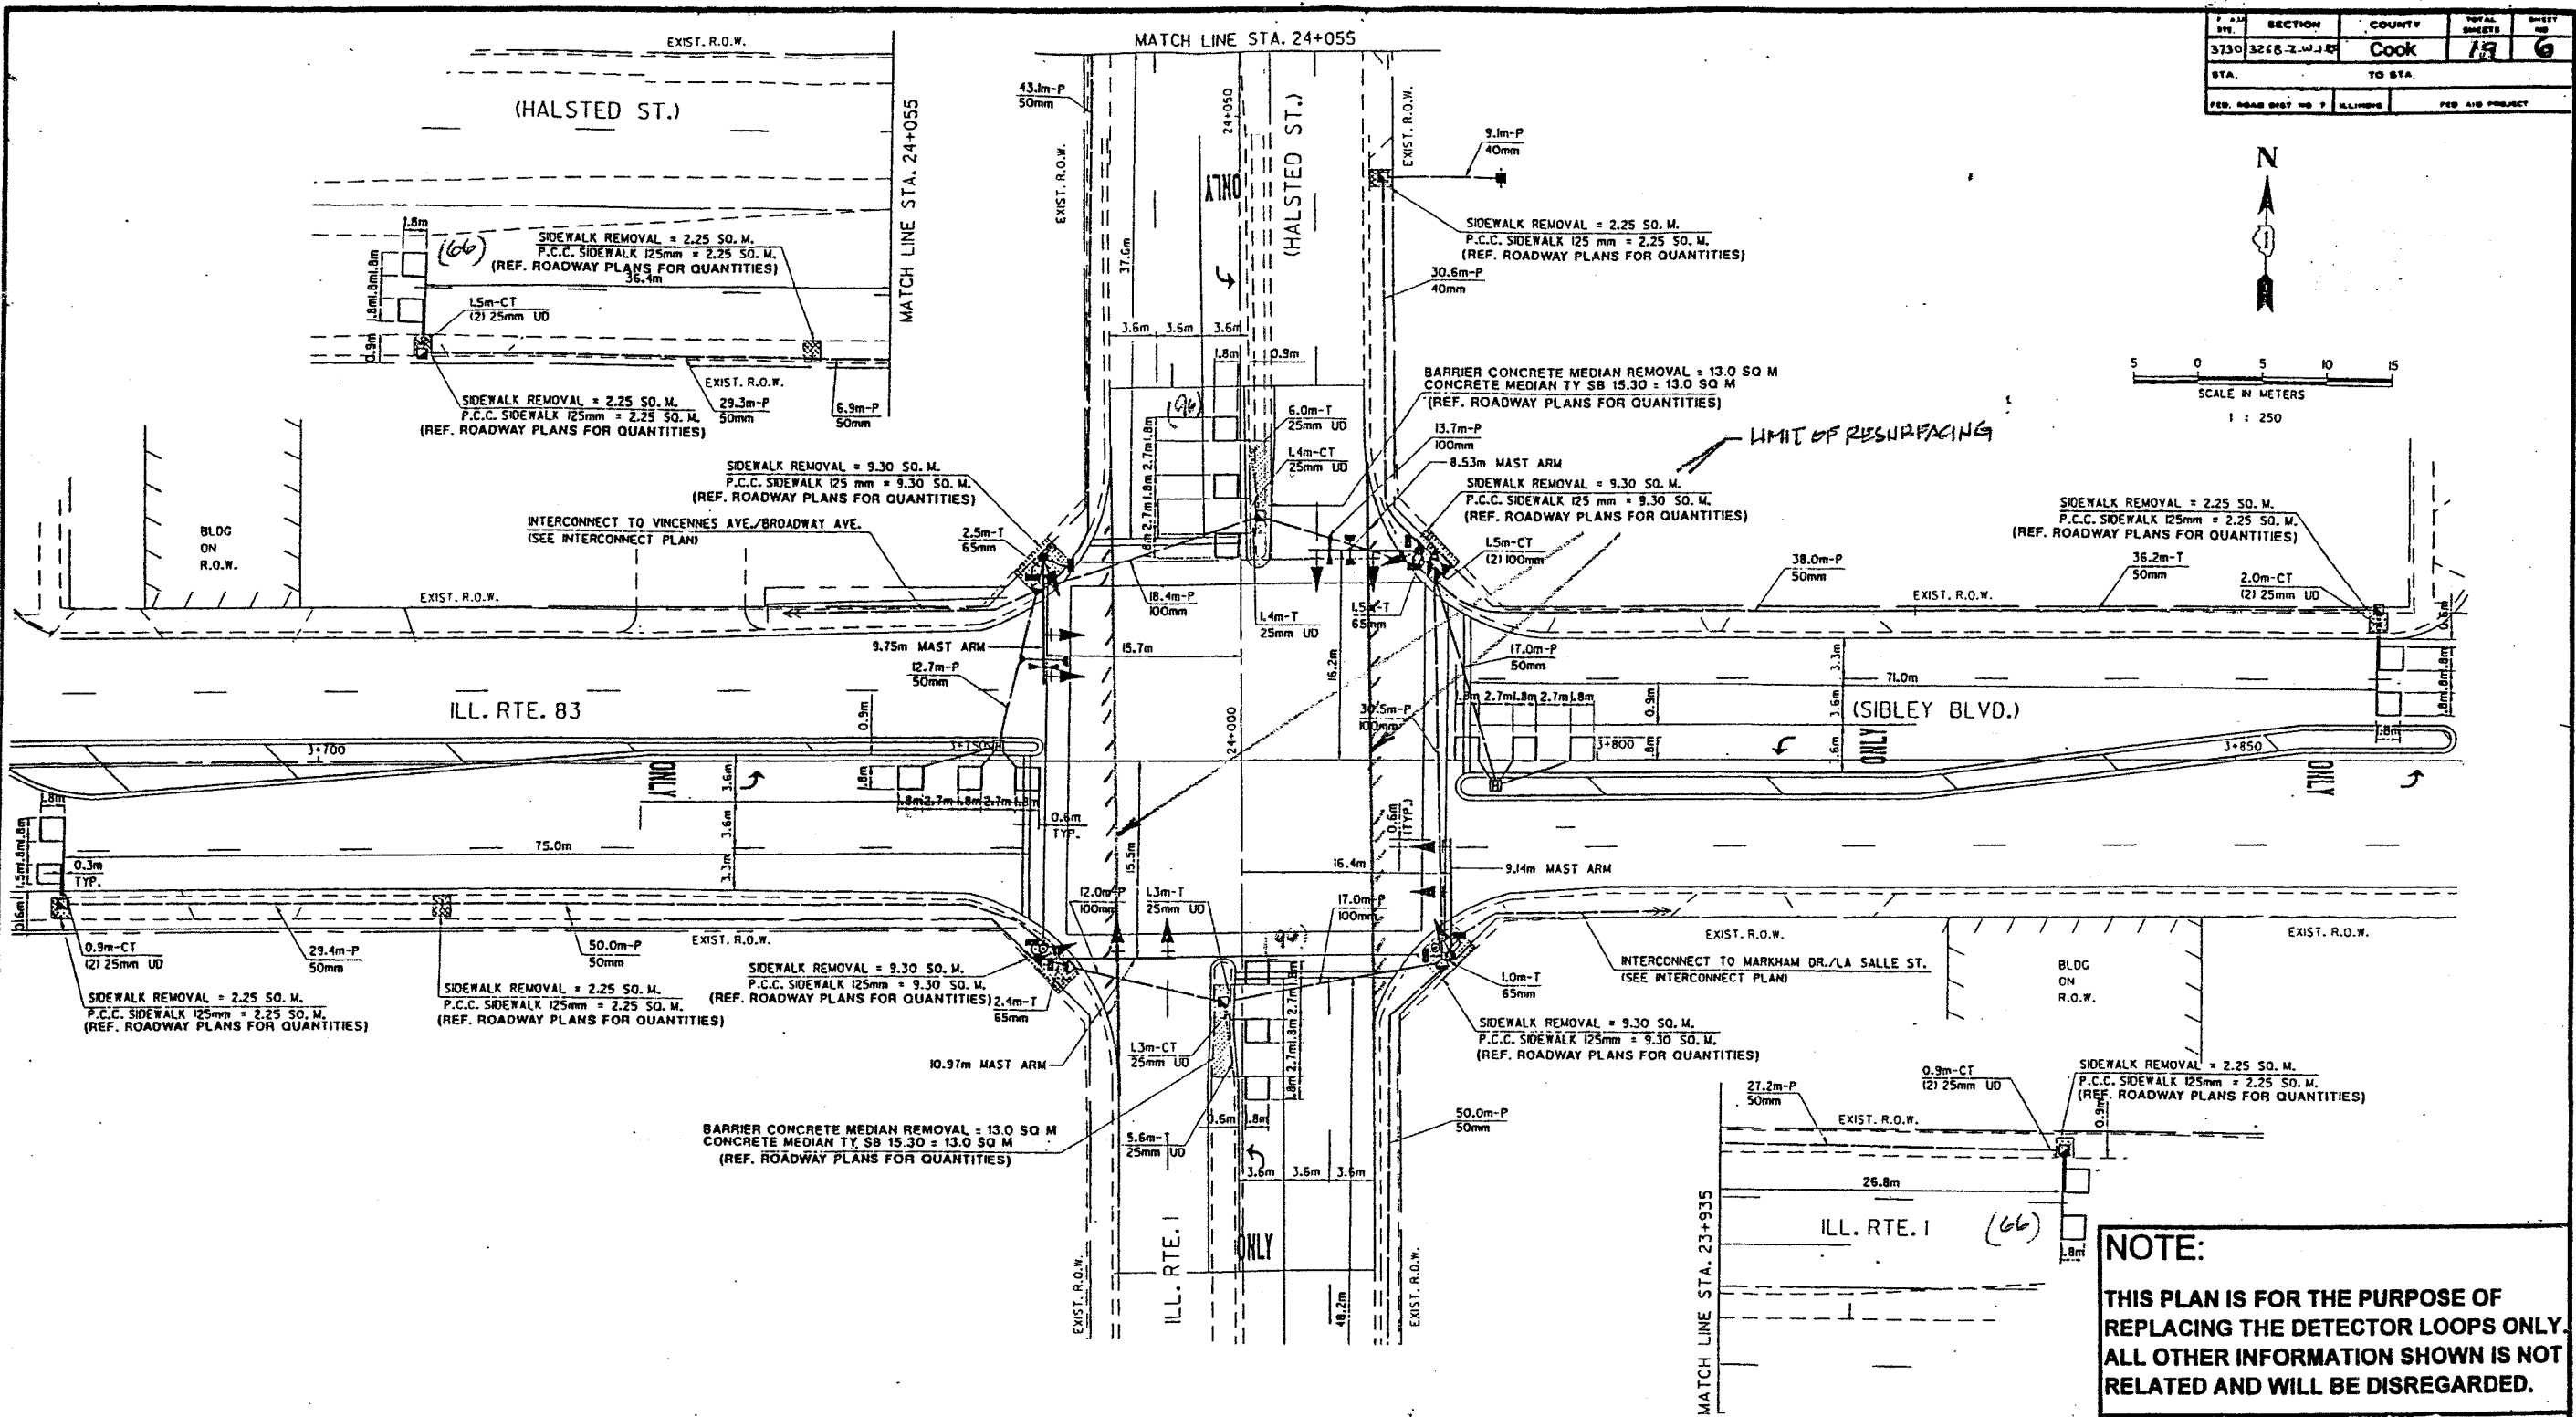


PROJECT NO.	SECTION	COUNTY	TOTAL SHEETS	SHEET NO.
3730	3268-2-W.J.B.	Cook	19	6
STA.	TO STA.		FED. ROAD DIST. NO. 1 ILLINOIS	
			FED. AID PROJECT	

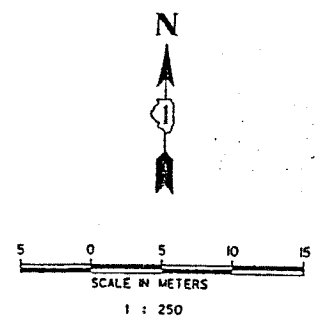

NOTE:
 THIS PLAN IS FOR THE PURPOSE OF REPLACING THE DETECTOR LOOPS ONLY. ALL OTHER INFORMATION SHOWN IS NOT RELATED AND WILL BE DISREGARDED.

REPLACE ALL DETECTOR LOOPS AS SHOWN
 (WITHIN THE RESURFACING LIMITS)

CODE NO.	QUANTITY	UNIT	ITEM
86600600	316	Foot	Detector Loop Replacement

REVISIONS	
NAME	DATE

ILLINOIS DEPARTMENT OF TRANSPORTATION
DETECTOR LOOP REPLACEMENT
 ILL. ROUTE 1 (HALSTED STREET)
 AT ILL. ROUTE 83 (SIBLEY BLVD.)

SCALE: NONE
 DATE: AUG. 06

DRAWN BY: JHE
 DESIGNED BY: JHE
 CHECKED BY: DAD