



RESURFACING - TRAFFIC SIGNAL SCHEDULE OF QUANTITIES

The "Pay Items" below are paid separately as per the attached "Specifications" for detector loop or magnetic detector replacements explains. Note: Some "Pay Items" ordinarily incidental to the cost of magnetic detector replacement are included below since they are outside the contract limits for resurfacing and will be paid for as listed below.

*Asterisk indicates additional quantities for work that is outside the limits of resurfacing; but where replacement of all magnetic detection is necessary.

Code No.	Pay Item	Unit	Quantity
850002000	MAINTENANCE OF EXISTING TRAFFIC SIGNAL INSTALLATION	EACH	1
*87301305	ELECTRIC CABLE IN CONDUIT, LEAD-IN, NO. 14 1 PAIR	FOOT	397
*87900200	DRILL EXISTING HANDHOLE	EACH	2
*88500100	INDUCTIVE LOOP DETECTOR	EACH	2
*88600100	DETECTOR LOOP, TYPE 1	FOOT	132
*89502300	REMOVE ELECTRIC CABLE FROM CONDUIT	FOOT	355

F.A.U. NO.	SECTION	COUNTY	TOTAL SHEETS	SHEET NO.
3730	3768.2.W.I.-R5	Cook	19	8
STA.		TO STA.		
FED. ROAD DIST. NO. 7		ILLINOIS	FED. AID PROJECT	

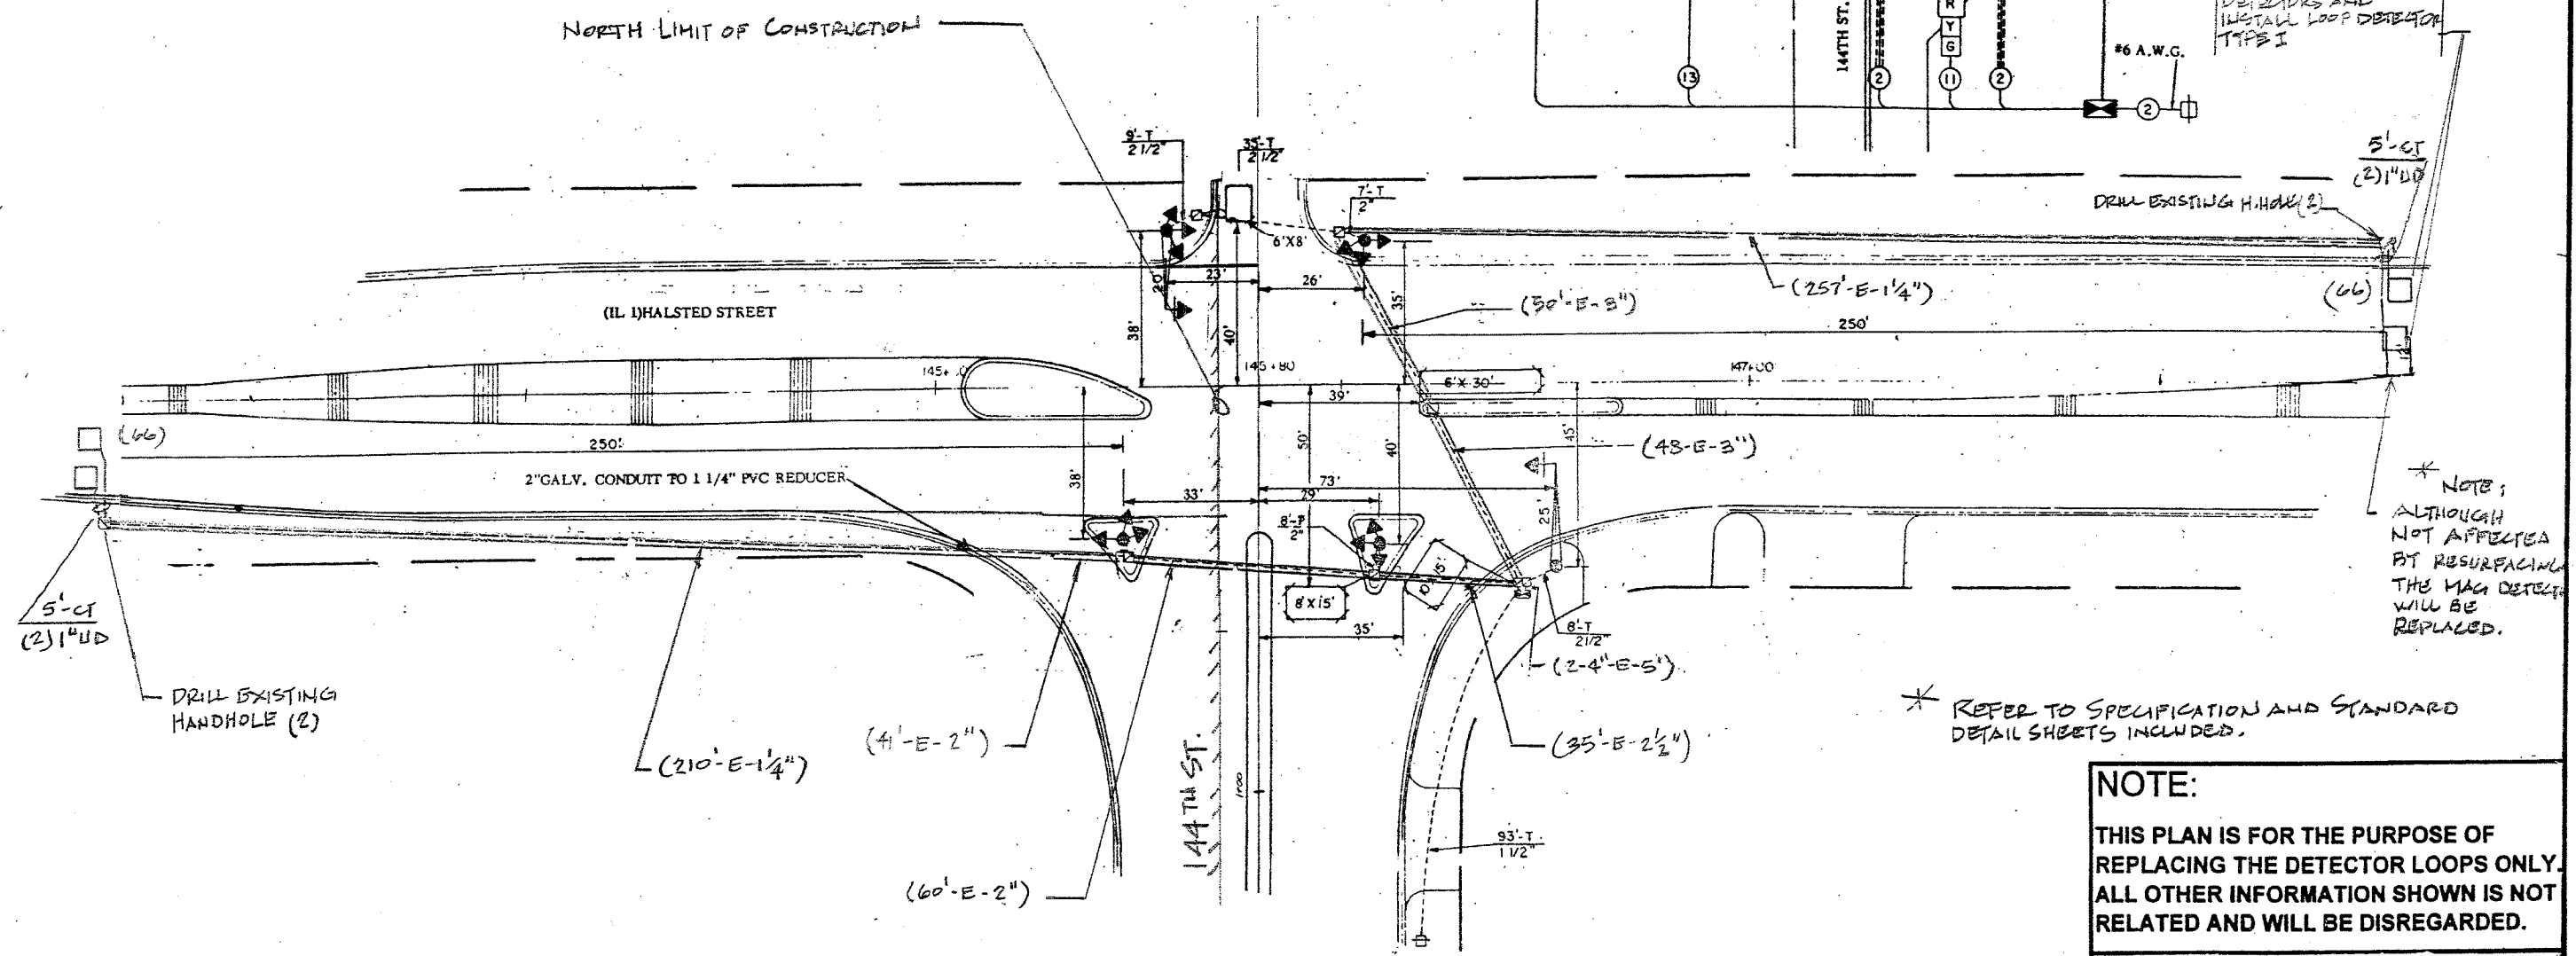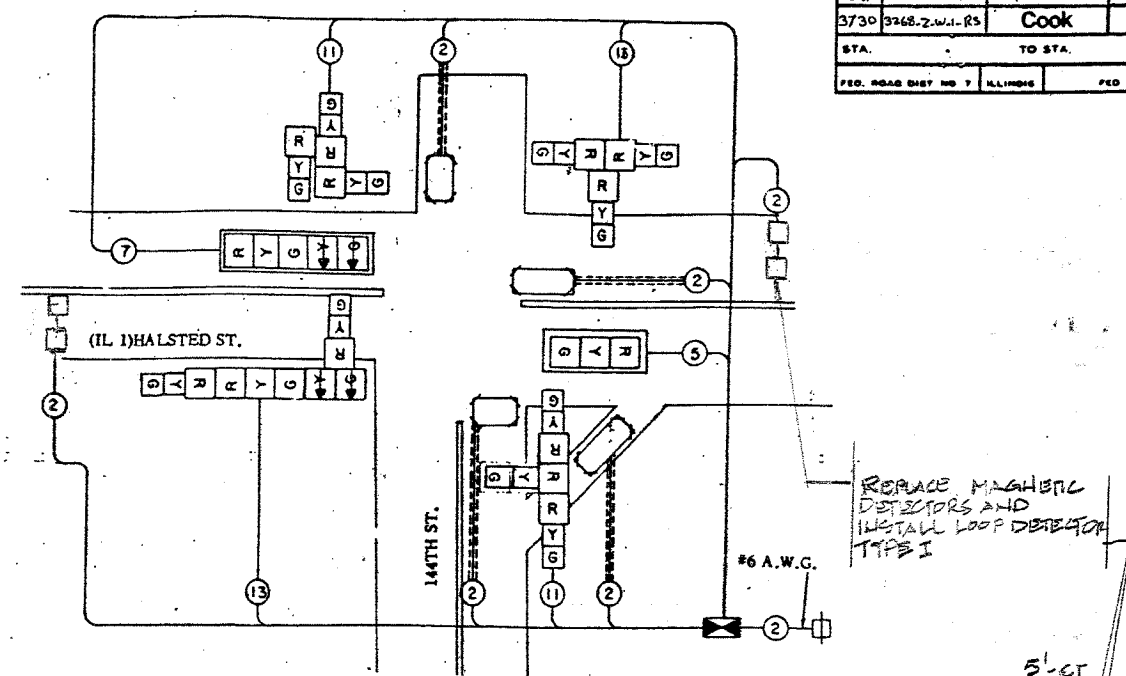

NOTE:
THIS PLAN IS FOR THE PURPOSE OF REPLACING THE DETECTOR LOOPS ONLY. ALL OTHER INFORMATION SHOWN IS NOT RELATED AND WILL BE DISREGARDED.

ILLINOIS DEPARTMENT OF TRANSPORTATION
DETECTOR LOOP REPLACEMENT
ILL. ROUTE 1 (HALSTED ST) AT 144TH ST.

REVISIONS	
NAME	DATE

SCALE: NONE
DATE: AUG. 2006
DRAWN BY: JHE
DESIGNED BY: JHE
CHECKED BY: DAD