


F. & A. DIST.	SECTION	COUNTY	TOTAL SHEETS	SHEET NO.
VAR. 2005-025 1	*	14	8	
STA.	TO STA.			
FED. ROAD DIST. NO.	EAJMS	FED. AID PROJECT		

* MC HENRY, LAKE, KANE, DU PAGE AND COOK
 CONTRACT NO. 60B39



DISTRICT NO. 1

- STATE HIGHWAYS & EXPRESSWAYS WITHIN STATE JURISDICTION. (EXCEPT TOLLWAYS)
- CITY MAINTENANCE AGREEMENTS UNDER STATE JURISDICTION
- FUTURE HIGHWAYS
- VARIOUS AGENCIES HIGHWAYS

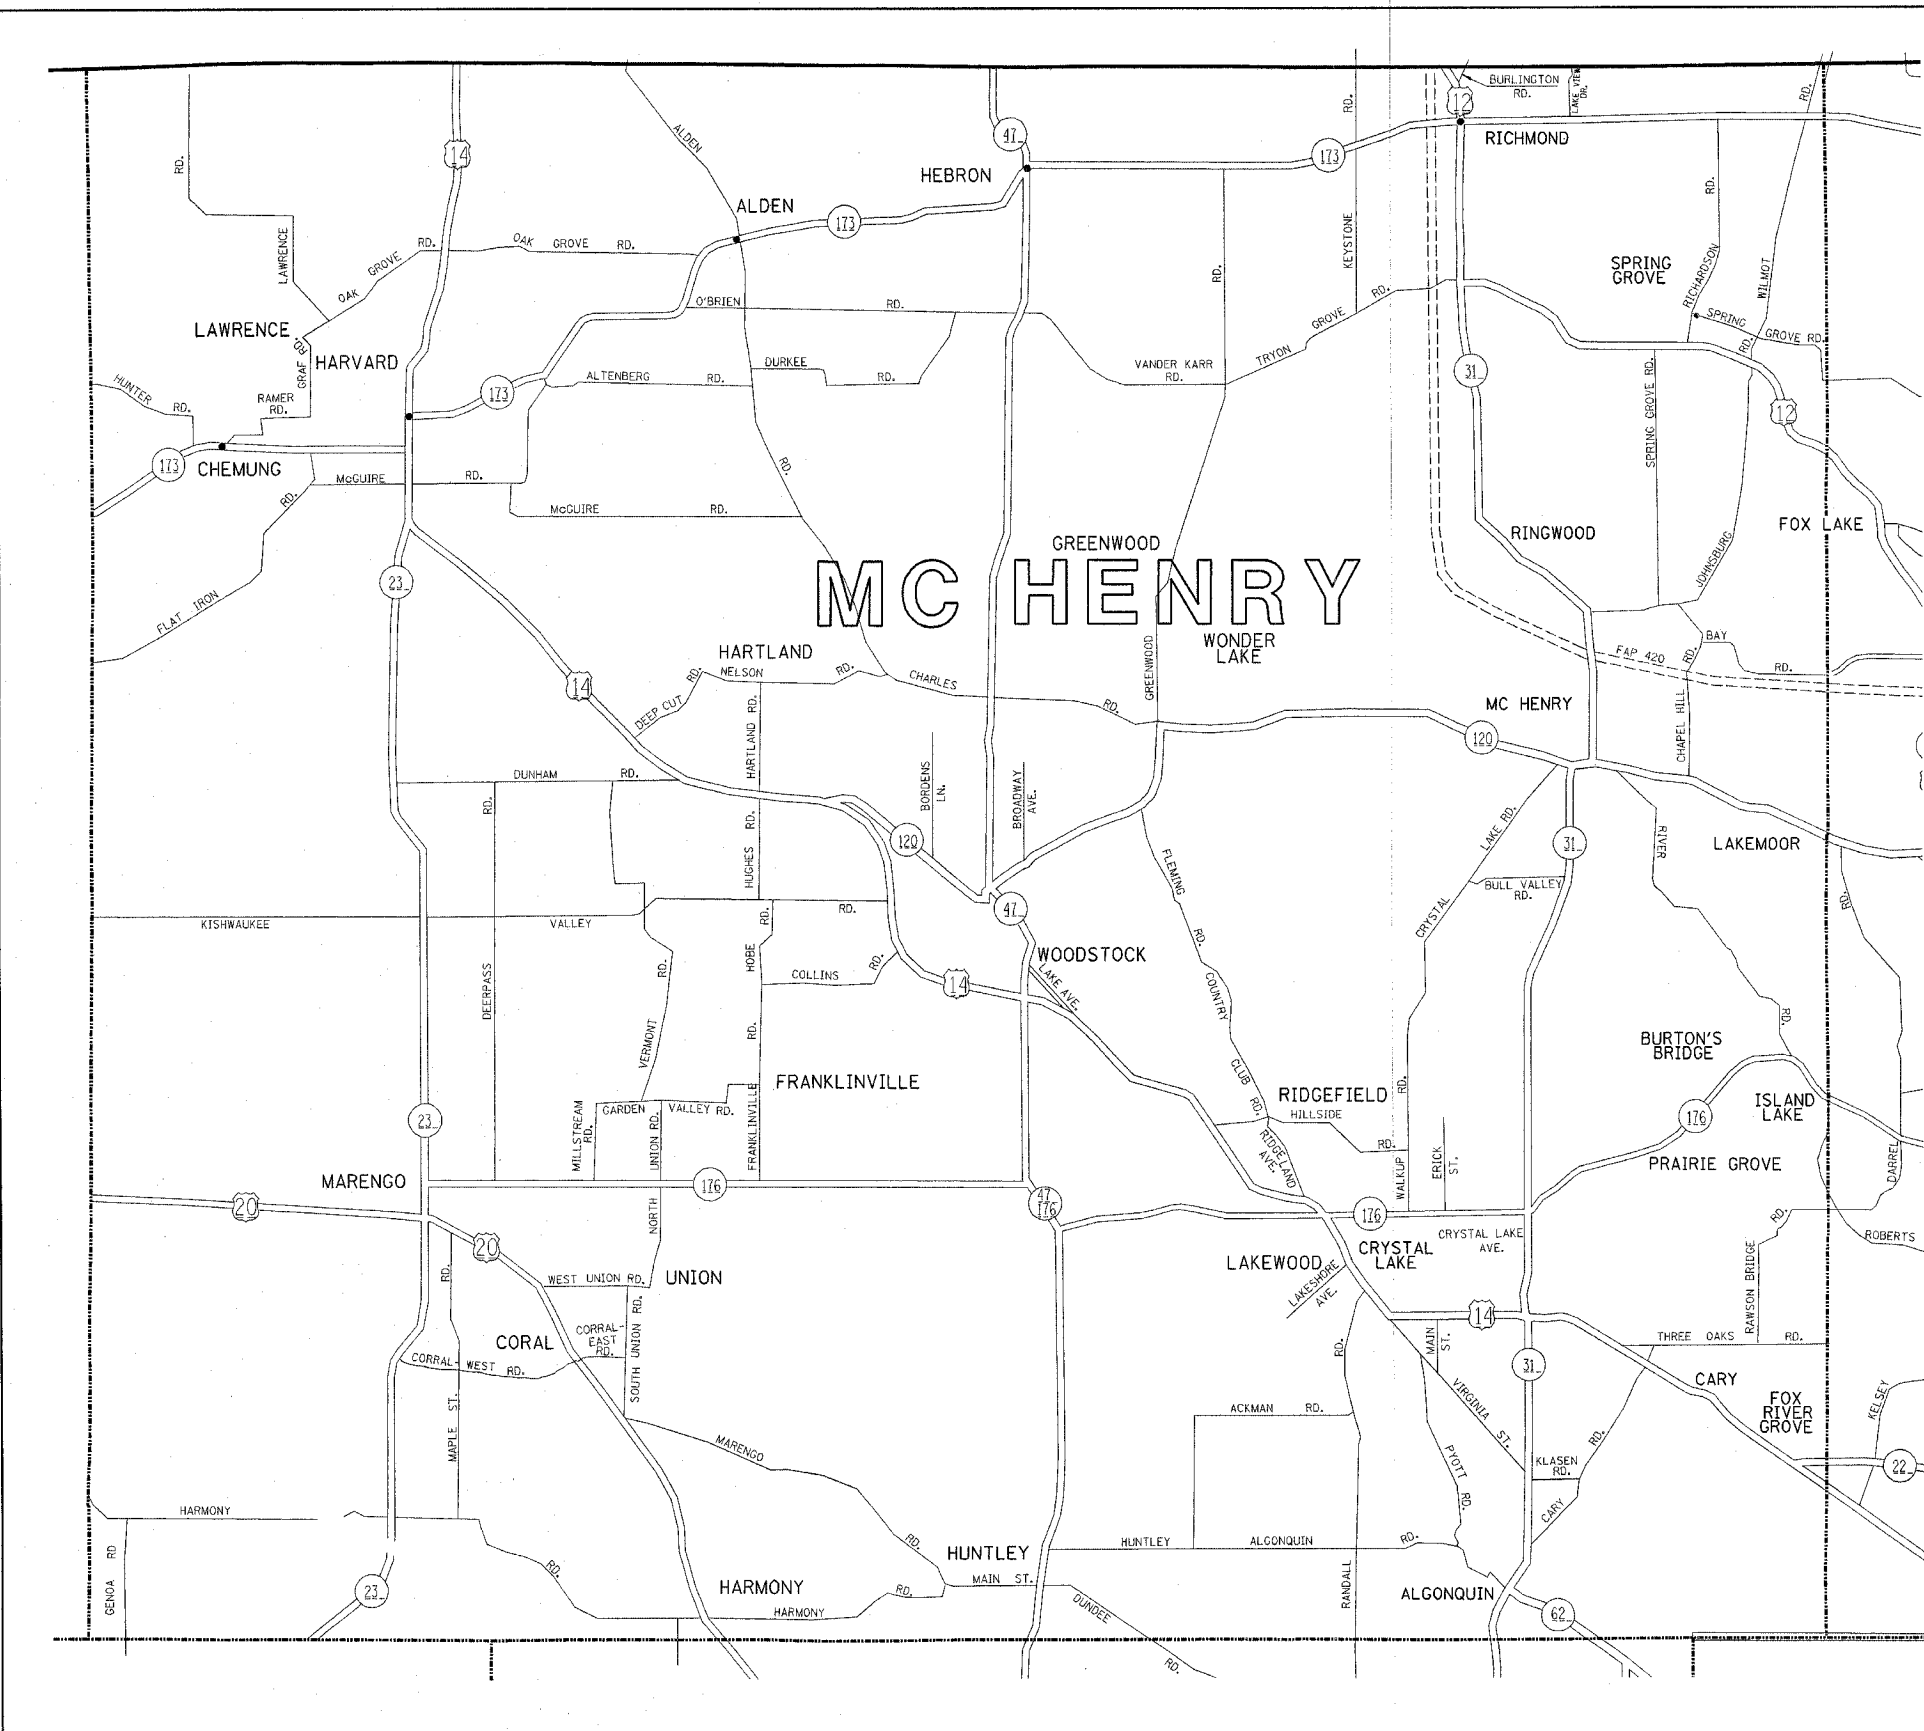

REVISIONS	
NAME	DATE

ILLINOIS DEPARTMENT OF TRANSPORTATION
 NORTHERN PART, DISTRICT 1

**FENCE REPAIR
 LOCATION MAP
 MC HENRY COUNTY**

SCALE: 1"=1.5 MILES
 DATE: 9/28/2006

DRAWN BY: CADD
 CHECKED BY: