


CONTRACT NO. 60B89

F.A. ROUTE NO.	SECTION	COUNTY	TOTAL SHEETS	SHEET NO.
351	(537&537 X) T	COOK	8	4
FED. ROAD DIST. NO.		ILLINOIS FED. AID PROJECT		

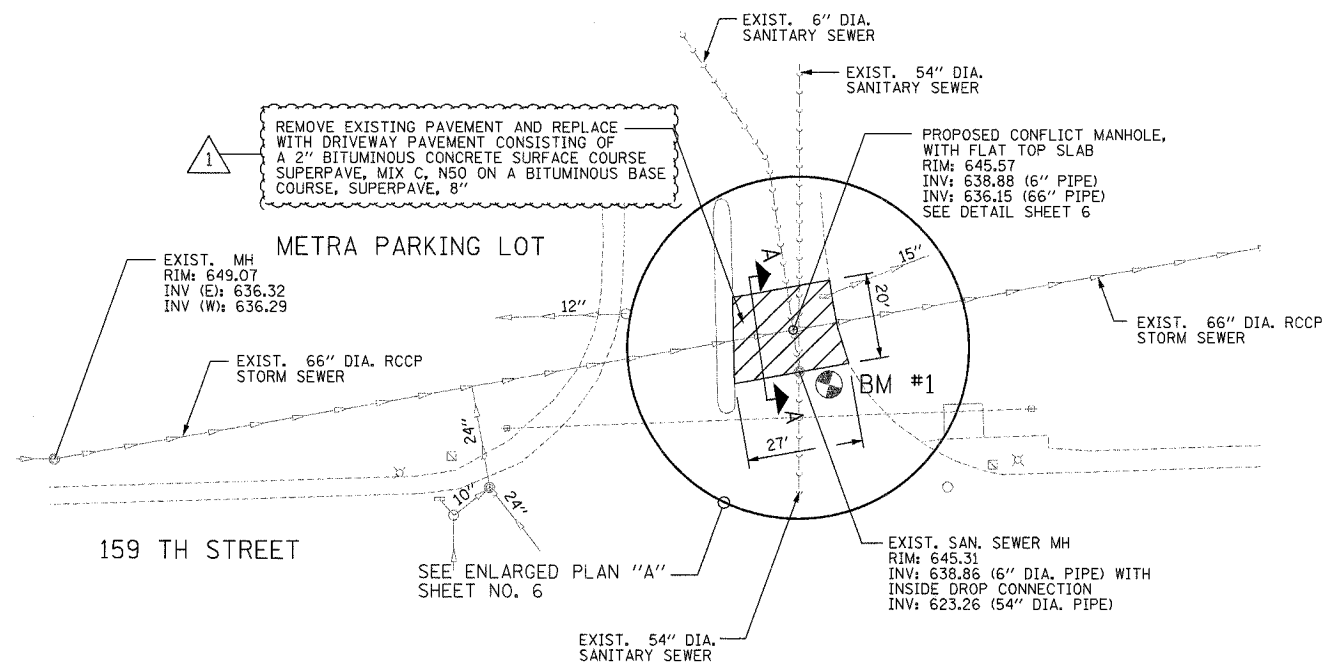

159 TH STREET

METRA PARKING LOT

PLAN

SCALE: 1"=20'

BM #1
RIM OF EXISTING SANITARY SEWER MANHOLE, ELEV. 645.31

1

REVISIONS		ILLINOIS DEPARTMENT OF TRANSPORTATION FAP 351 (US 6 / 159TH STREET) AT METRA ENTRANCE W/O IL 50 SECTION: (537 & 537 X) T SEWER REPAIR
NAME	DATE	
RJS	10/23/06	PLAN SCALE: 1"=20' DATE: 9/14/06 DRAWN BY: WS CHECKED BY: PJ

GRAEF, ANHALT, SCHLOEMER & ASSOCIATES, INC.
CHICAGO, ILLINOIS

FILE: H:\Jobs2006\20063028-01\CAD\Site\dgn\00\PLAN01.dgn
DATE: 13-Sep-06 15:13

10-23-06