



F.A. ROUTE NO.	SECTION	COUNTY	TOTAL SHEETS	SHEET NO.
351	(537&537 X) T	COOK	8	6
FED. ROAD DIST. NO.	ILLINOIS	FED. AID PROJECT		

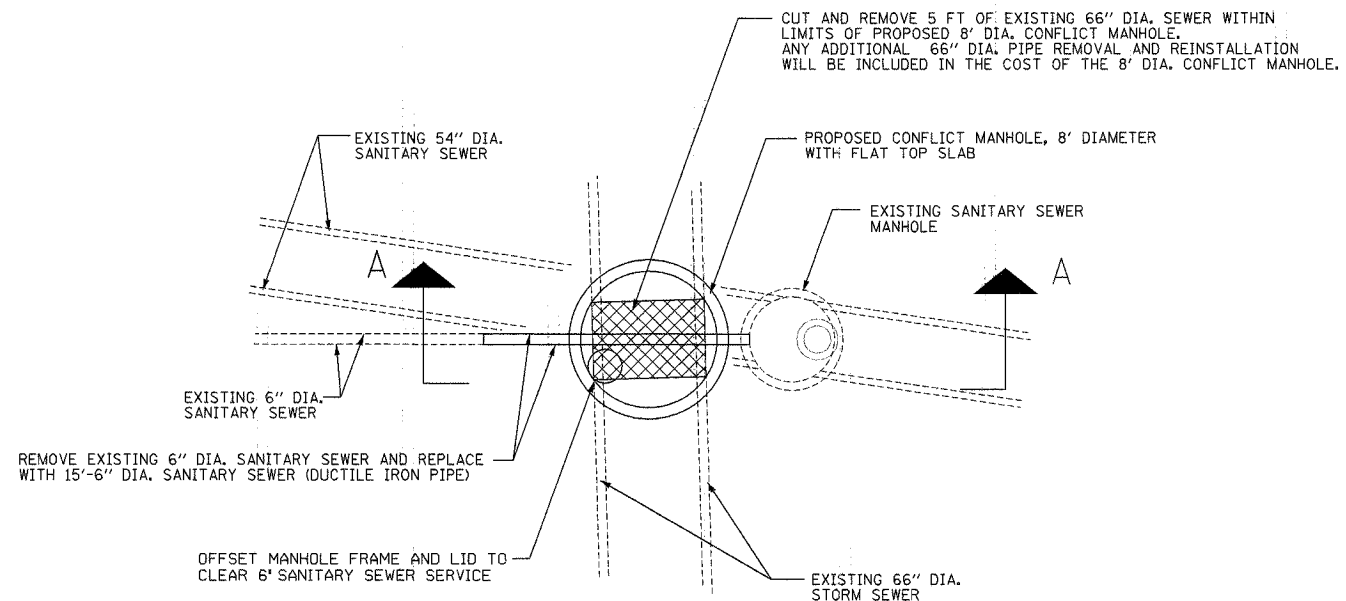


ENLARGED PLAN "A"  
SCALE: 1"=5'

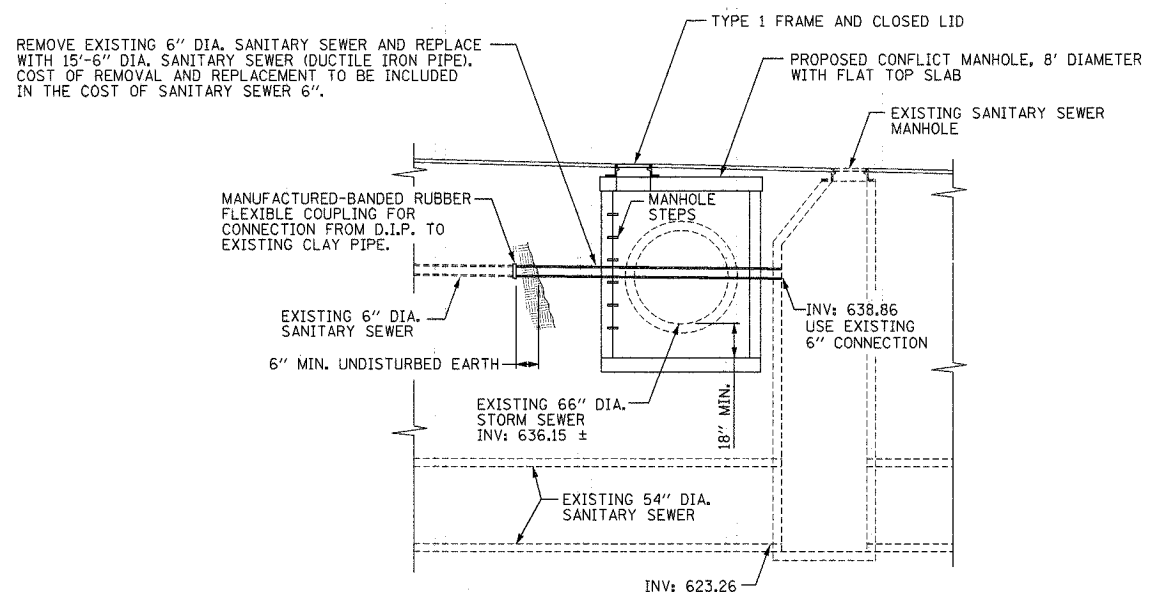

SECTION A-A  
SCALE: 1"=5'

NOTES:

1. REFER TO HIGHWAY STANDARDS 602416, 602701 AND 604001 FOR ADDITIONAL DETAILS.
2. THE CONTRACT UNIT PRICE FOR CONFLICT MANHOLES SHALL INCLUDE THE COST OF FURNISHING AND PLACING THE AGGREGATE BASE, MANHOLE BASE AND BARREL SECTIONS, ADJUSTING RINGS, TYPE 1 FRAME AND LID, AND CAST IRON STEPS.
3. THE CONTRACT UNIT PRICE FOR SANITARY SEWER 6" WILL INCLUDE THE COST FOR REMOVING AND RECONNECTING EXISTING SEWERS INCLUDING FLEXIBLE CONNECTORS.

 GRAEF, ANHALT, SCHLOEMER & ASSOCIATES, INC.  
CHICAGO, ILLINOIS

REVISIONS		ILLINOIS DEPARTMENT OF TRANSPORTATION FAP 351 (US 6 / 159TH STREET) AT METRA ENTRANCE W/O IL 50 SECTION: (537 & 537 X) T SEWER REPAIR DETAILS
NAME	DATE	
		SCALE: 1"=5'
		DATE: 9/14/06
		DRAWN BY: WS
		CHECKED BY: PJ