


ROUTE	SECTION	COUNTY	TOTAL SHEETS	SHEET NUMBER
VARIOUS	2007-054 LS	VARIOUS	42	22

CONTRACT 60D47

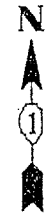


IL 38 - ROOSEVELT ROAD

GENERAL LOCATION MAP

COUNTY: COOK  
CLAIM: N/A

CITY/TOWN: WESTCHESTER

BALMORAL AVE.

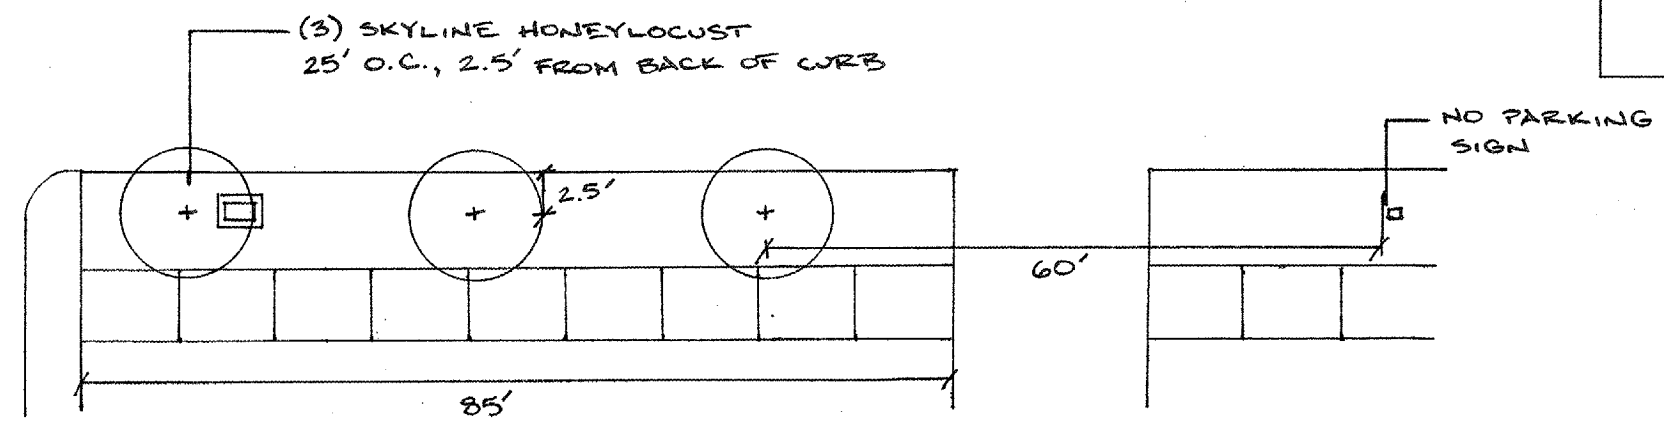

**SCHEDULE OF LANDSCAPE ITEMS**  
DESCRIPTION QTY/UNIT

<b>GLEDITSIA TRIACANTHOS VAR. INERMIS</b> <b>'SKYLINE'</b> SKYLINE HONEYLOCUST	3 EACH
--	--------

NOT DRAWN TO SCALE

ILLINOIS DEPARTMENT OF TRANSPORTATION  
LANDSCAPE REPAIR LOCATION AND  
LAYOUT PLAN