



ROUTE	SECTION	COUNTY	TOTAL SHEETS	SHEET NUMBER
VARIOUS	2007-054 LS	VARIOUS	42	31

CONTRACT 60D47

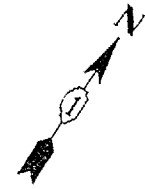

US 30

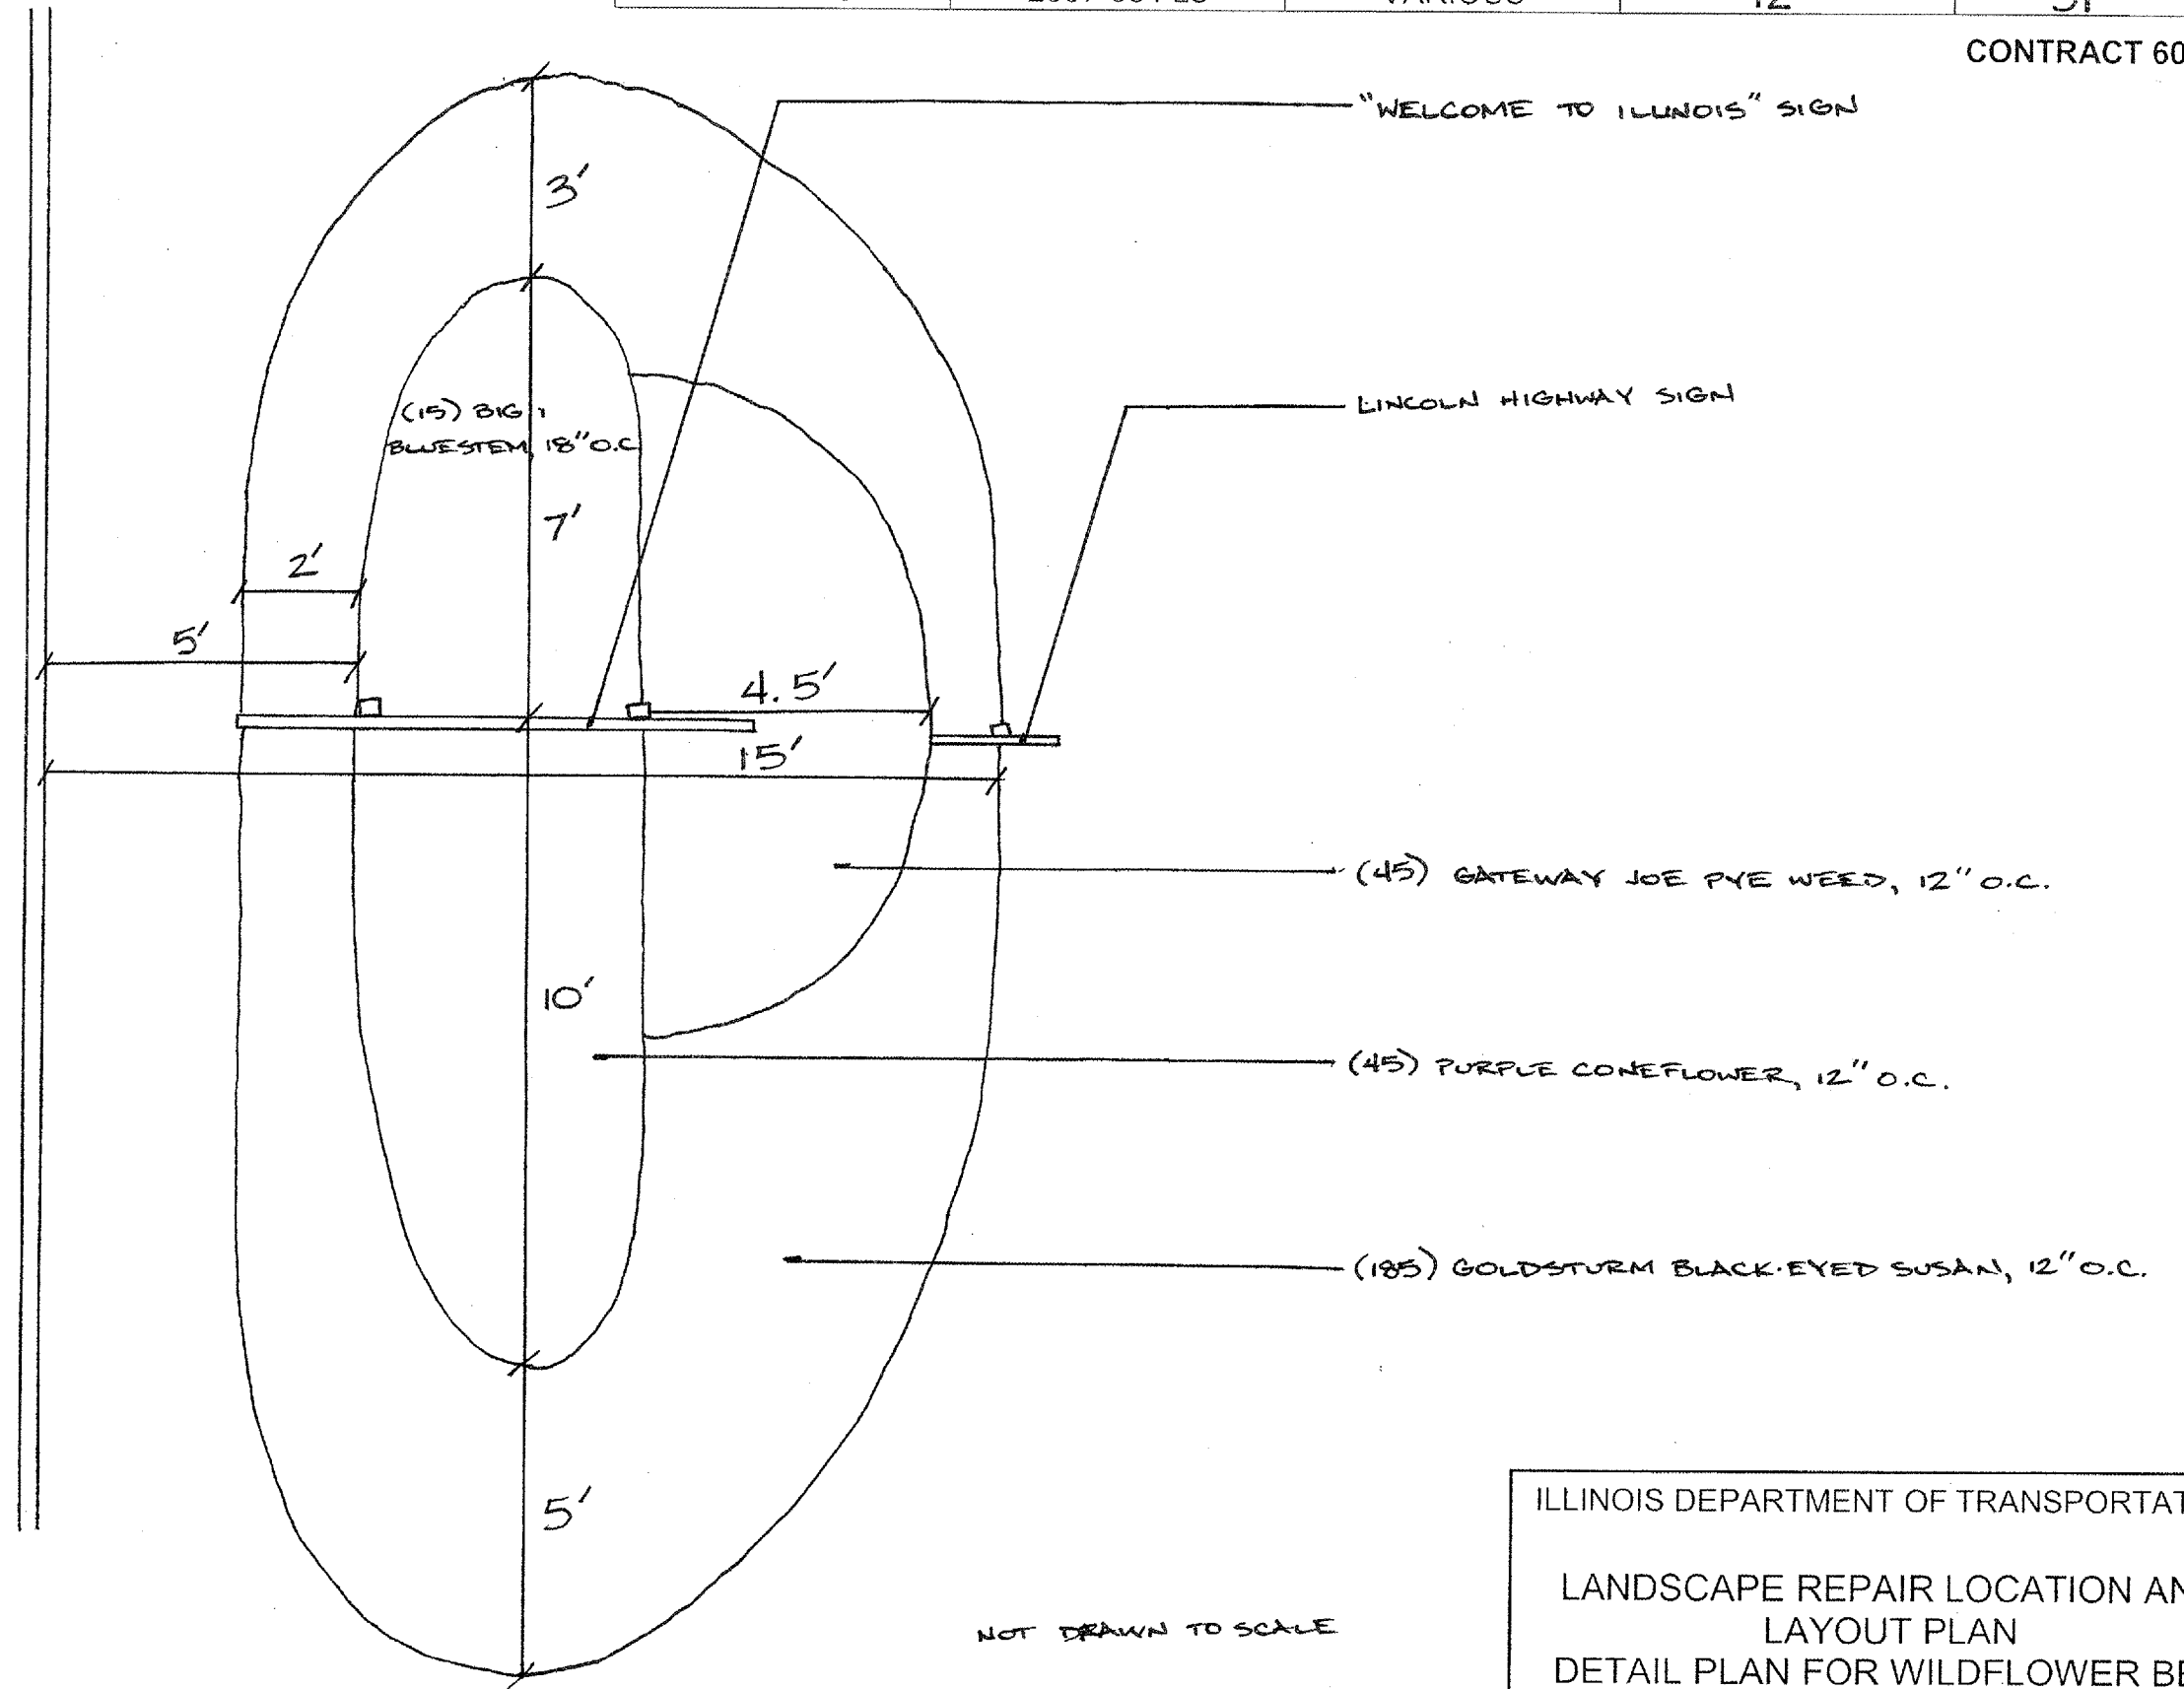

NOT DRAWN TO SCALE

ILLINOIS DEPARTMENT OF TRANSPORTATION  
 LANDSCAPE REPAIR LOCATION AND  
 LAYOUT PLAN  
 DETAIL PLAN FOR WILDFLOWER BED