


F.A.D. RTE.	SECTION	COUNTY	TOTAL SHEETS	SHEET NO.
541	2000-112R5	LAKE	35	24
STA.		TO STA.		
FED. ROAD DIST. NO. 1		ILLINOIS FED. AID PROJECT		

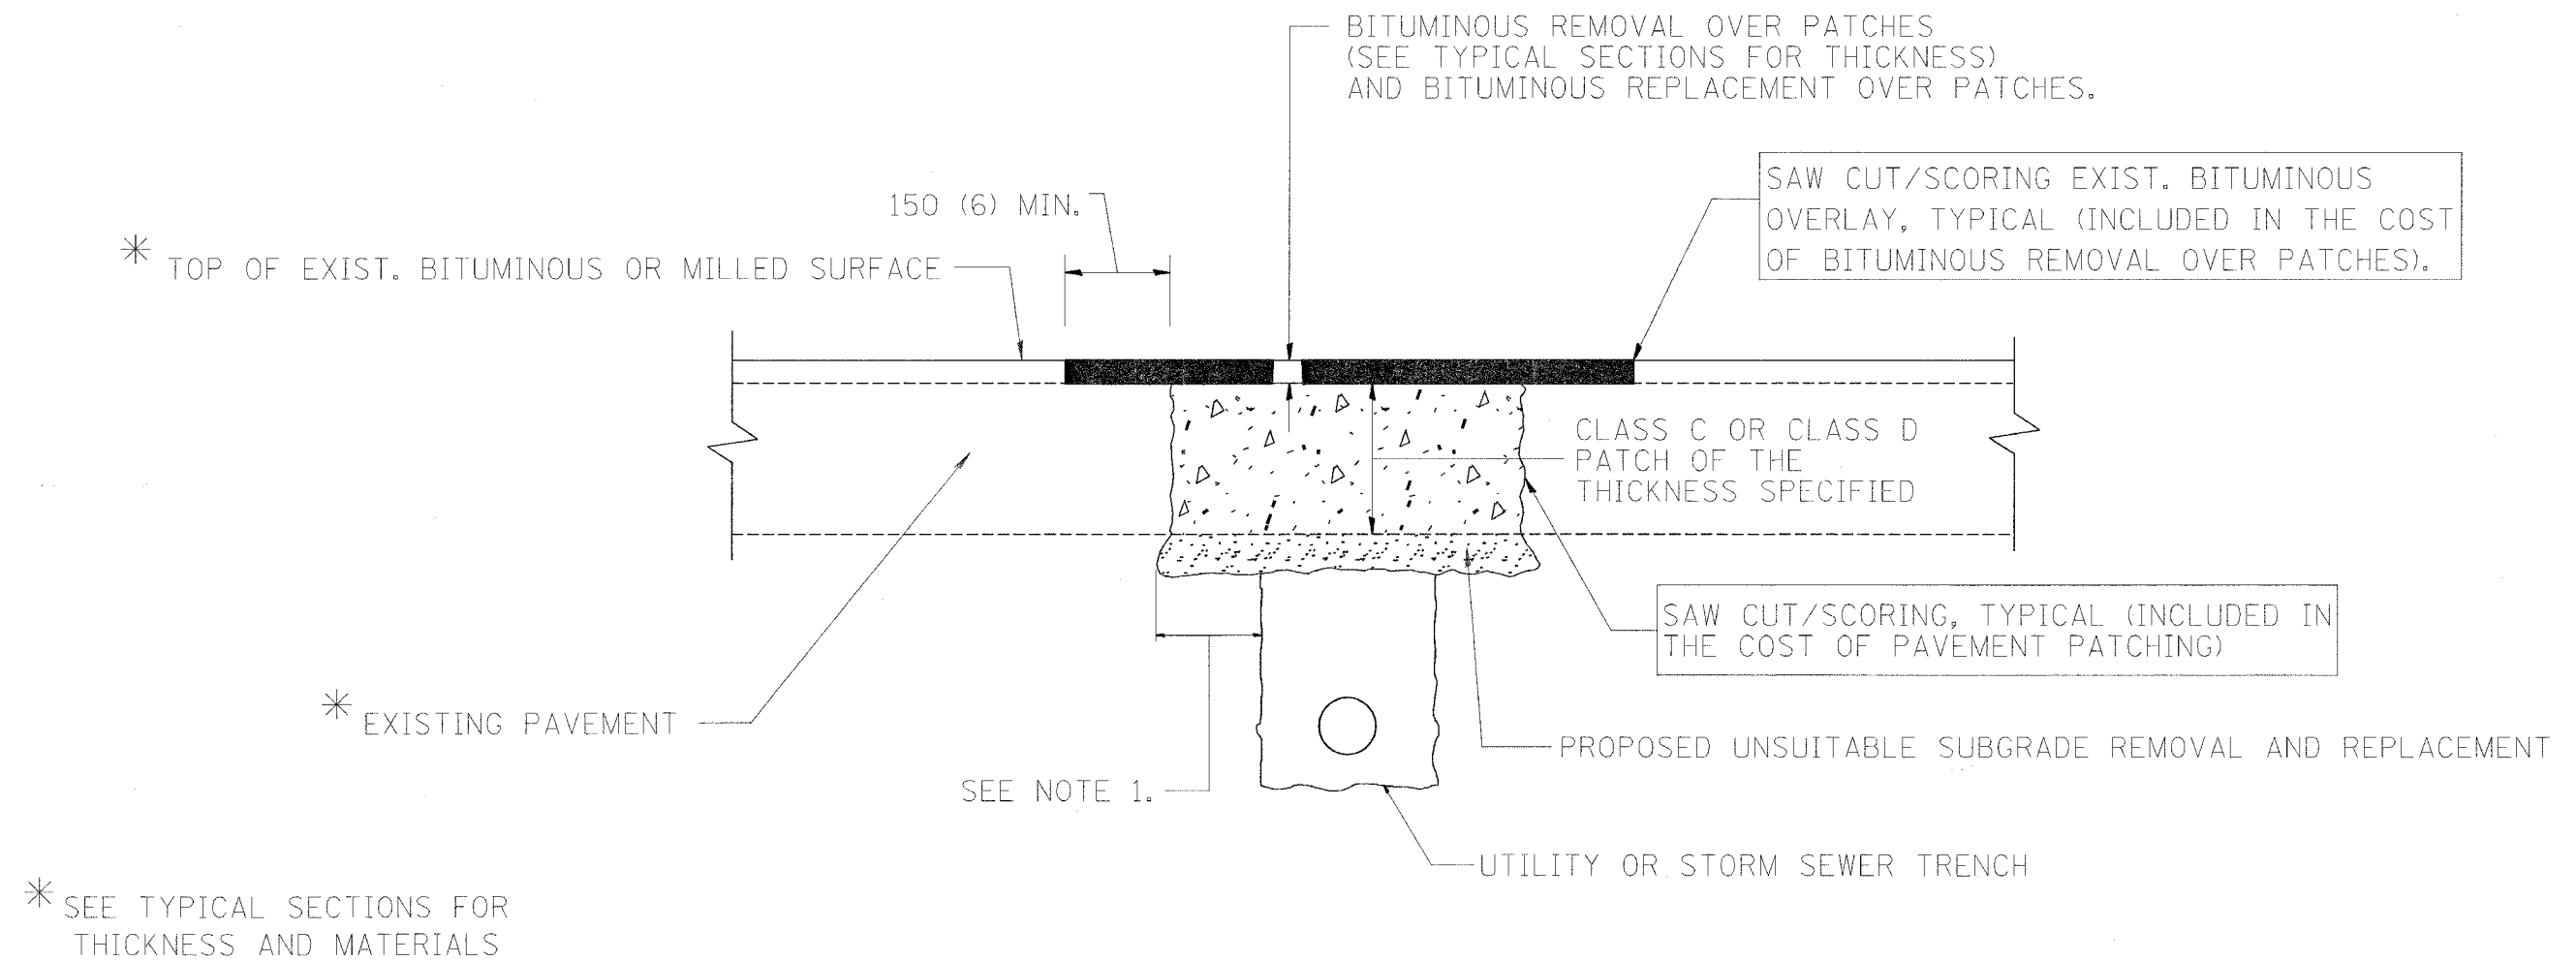

NOTES:

1. THE WIDTH OF THE FULL DEPTH PATCH OVER A TRENCH SHALL BE 300 (12) WIDER ON EACH SIDE OF THE TRENCH.
2. FOR METHOD OF MEASUREMENT AND BASIS OF PAYMENT, SEE SPECIAL PROVISION "PATCHING WITH BITUMINOUS OVERLAY REMOVAL".

SEQUENCE OF CONSTRUCTION

1. REMOVE THE EXISTING BITUMINOUS MATERIAL OVER THE AREA TO BE PATCHED.
2. REMOVE AND REPLACE FULL DEPTH PATCHES
3. REPLACE BITUMINOUS MATERIAL OVER THE AREA TO BE PATCHED.

ALL DIMENSIONS ARE IN MILLIMETERS (INCHES) UNLESS OTHERWISE SHOWN.

REVISIONS	
NAME	DATE
R. SHAH	10/25/94
R. SHAH	01/14/95
R. SHAH	03/23/95
R. SHAH	04/24/95
A. HOUSEH	03/15/96
A. ABBAS	03/21/97
A. ABBAS	01/20/98
ART ABBAS	04/27/98

ILLINOIS DEPARTMENT OF TRANSPORTATION
 PAVEMENT PATCHING FOR BITUMINOUS SURFACED PAVEMENT
 SCALE: VERT. HORIZ. DATE: 8/28/2006
 DRAWN BY CHECKED BY

BD400-04 (BD-22)
 REVISION DATE: 04/27/98

PLOT DATE = 8/28/2006
 FILE NAME = M:\detroit\bd400-04.dgn
 PLOT SCALE = 80/200 / IN.
 USER NAME = mlgreene