
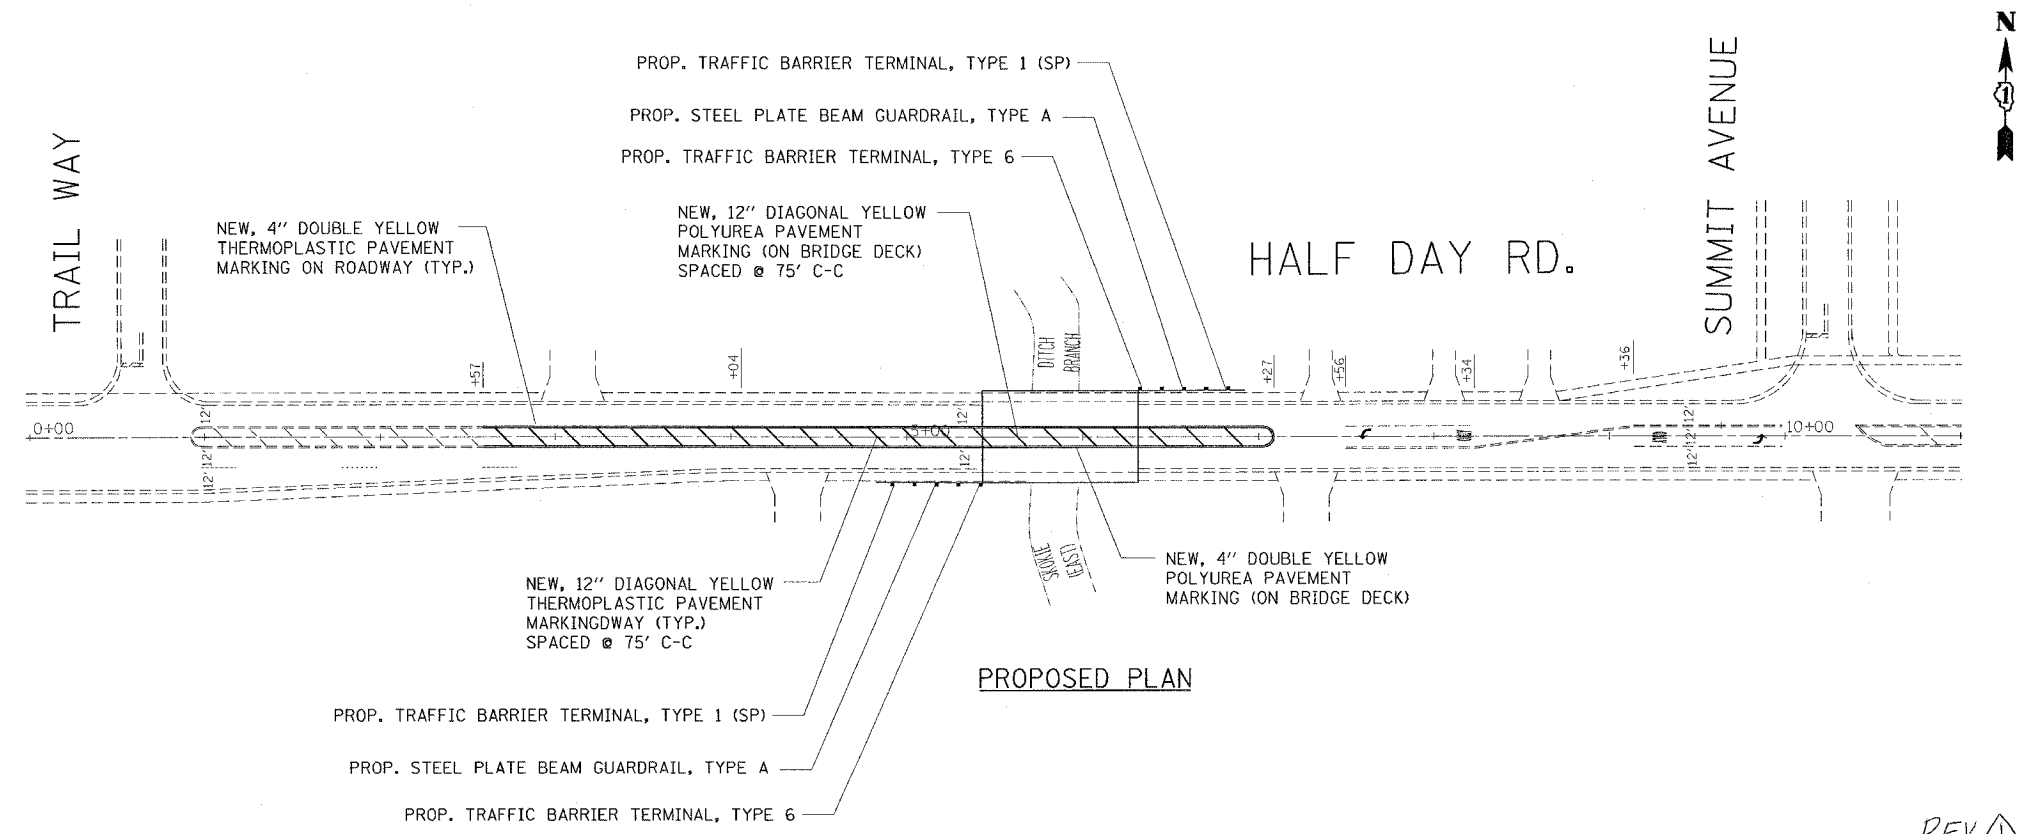


F.A.U. RTE.	SECTION	COUNTY	TOTAL SHEETS	SHEET NO.
1753	Y-B-R-2	LAKE	17	8
STA.	TO STA.			
FED. ROAD DIST. NO.	ILLINOIS FED. AID PROJECT			
CONTRACT NO. 62768				

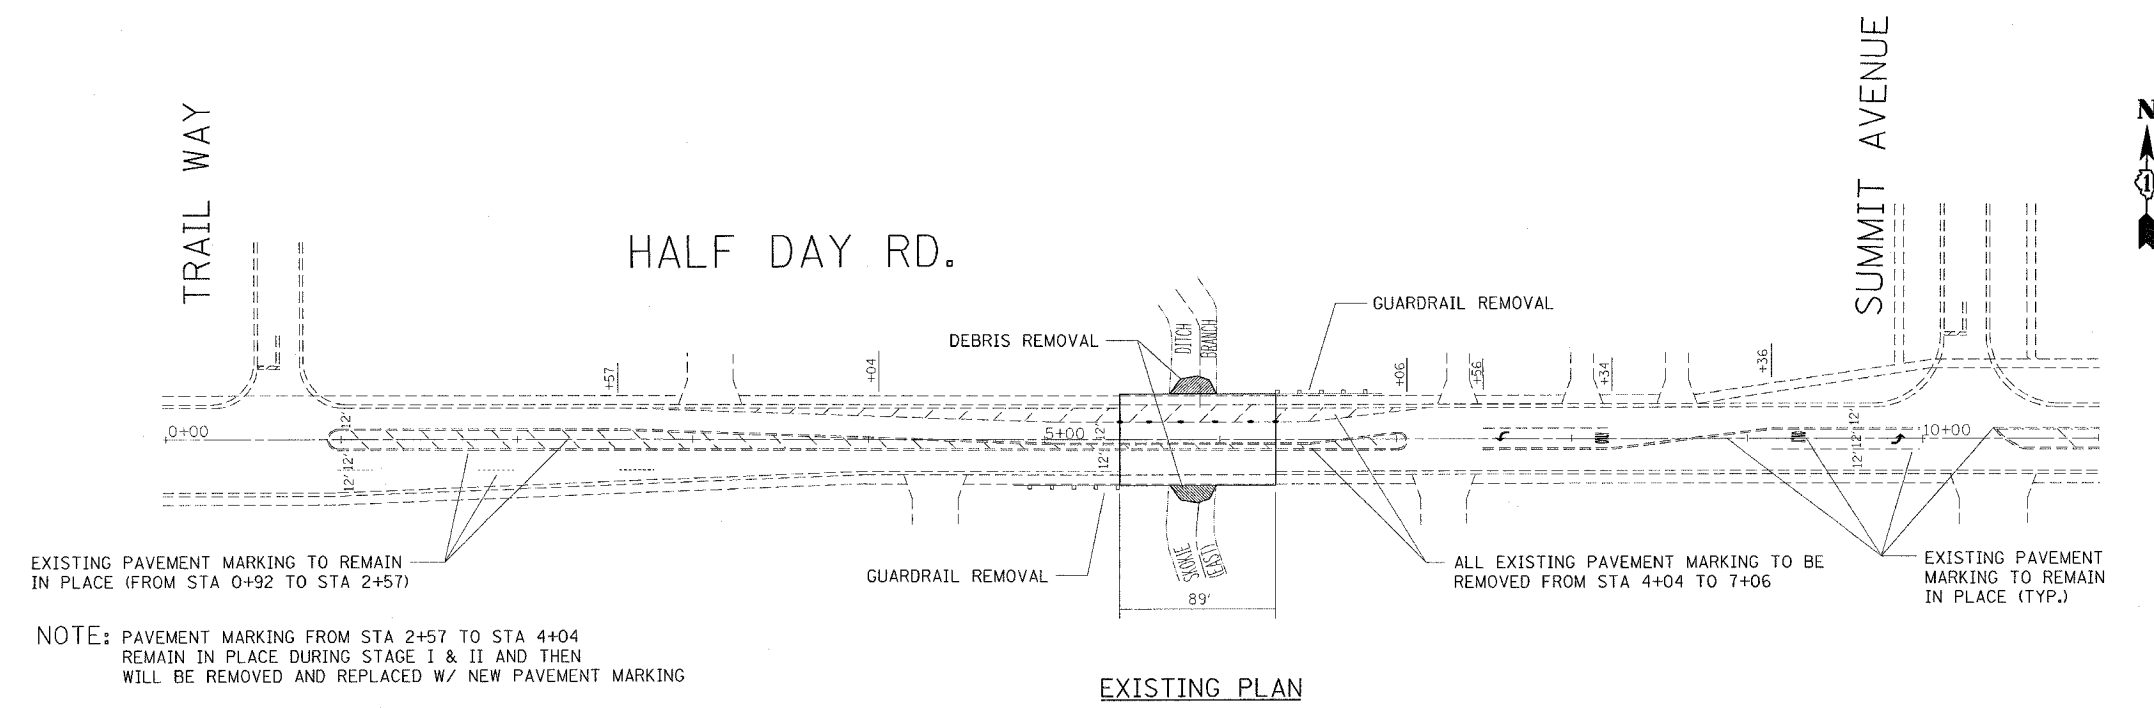

REV 10.31.06

REVISIONS	
NAME	DATE

ILLINOIS DEPARTMENT OF TRANSPORTATION
 EXISTING AND PROPOSED ROADWAY
 AND PAVEMENT MARKING PLANS
 HALF DAY RD. OVER E. BRANCH
 SKOKIE DITCH
 SN 049-0011

SCALE: NO SCALE
 DATE: 10/31/2006

DRAWN BY
 CHECKED BY

PLOT DATE = 10/31/2006
 FILE NAME = c:\projects\1022484\design\as.dgn
 PLOT SCALE = 50.0001 / IN.
 USER NAME = handanah