



F.A.U. RTE.	SECTION	COUNTY	TOTAL SHEETS	SHEET NO.
1753	Y-B-R-2	LAKE	17	8
STA.		TO STA.		
FED. ROAD DIST. NO.	ILLINOIS	FED. AID PROJECT		

CONTRACT NO. 62768

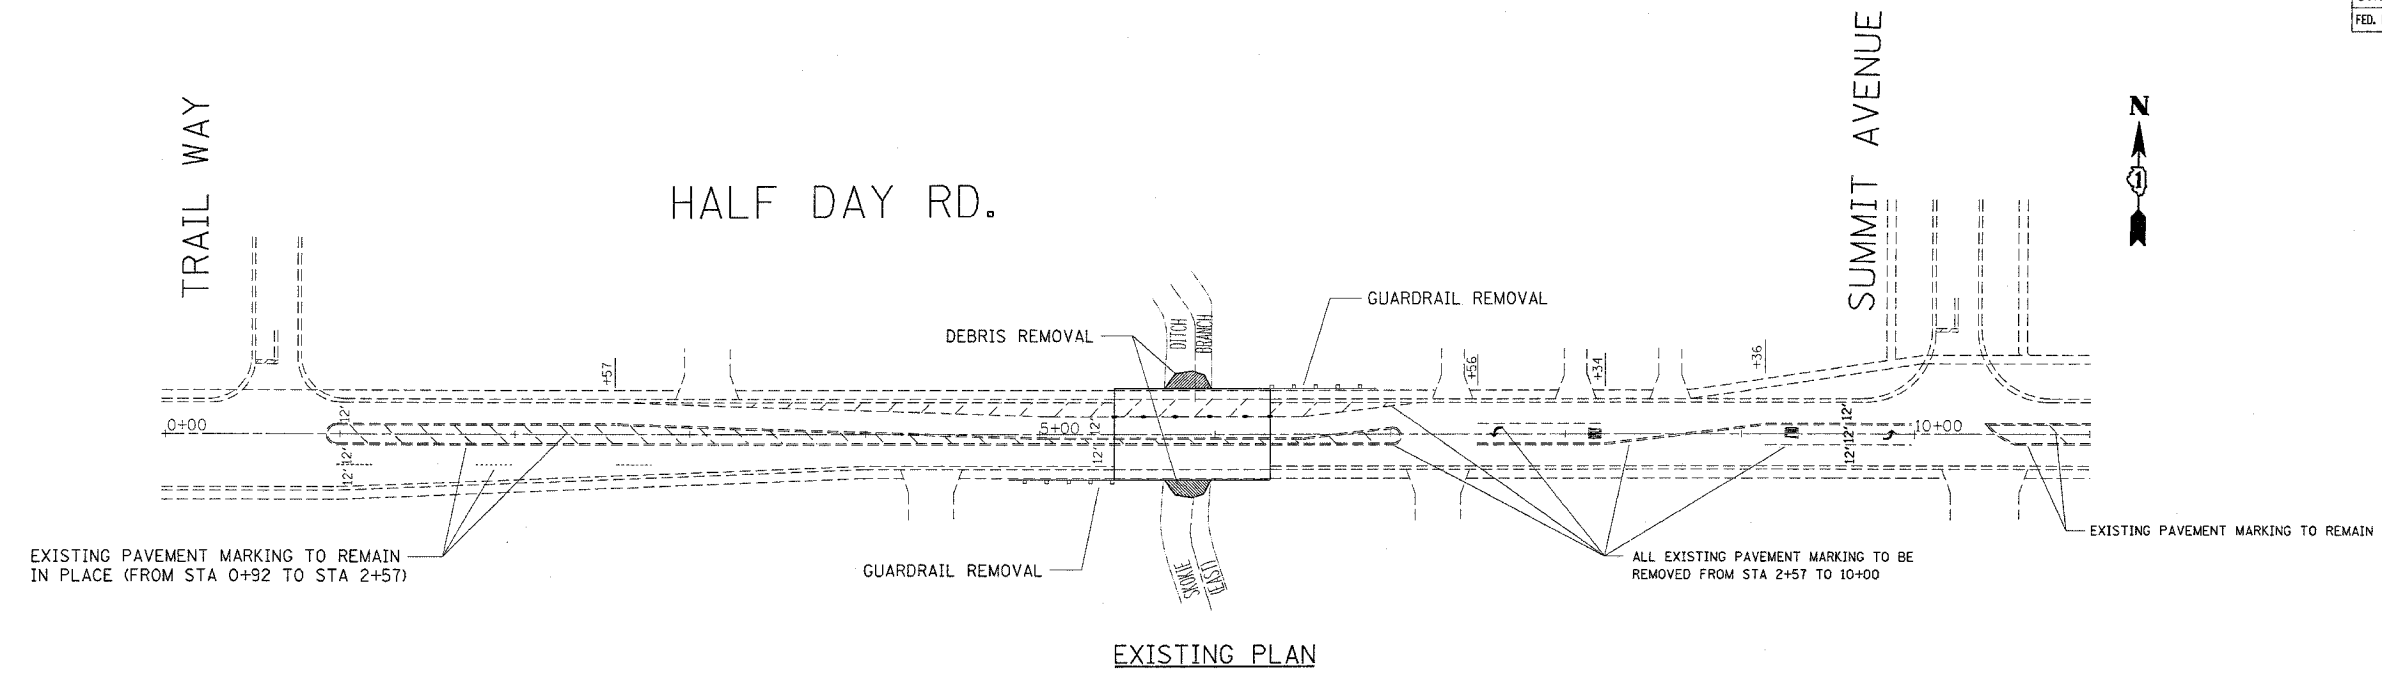

EXISTING PLAN

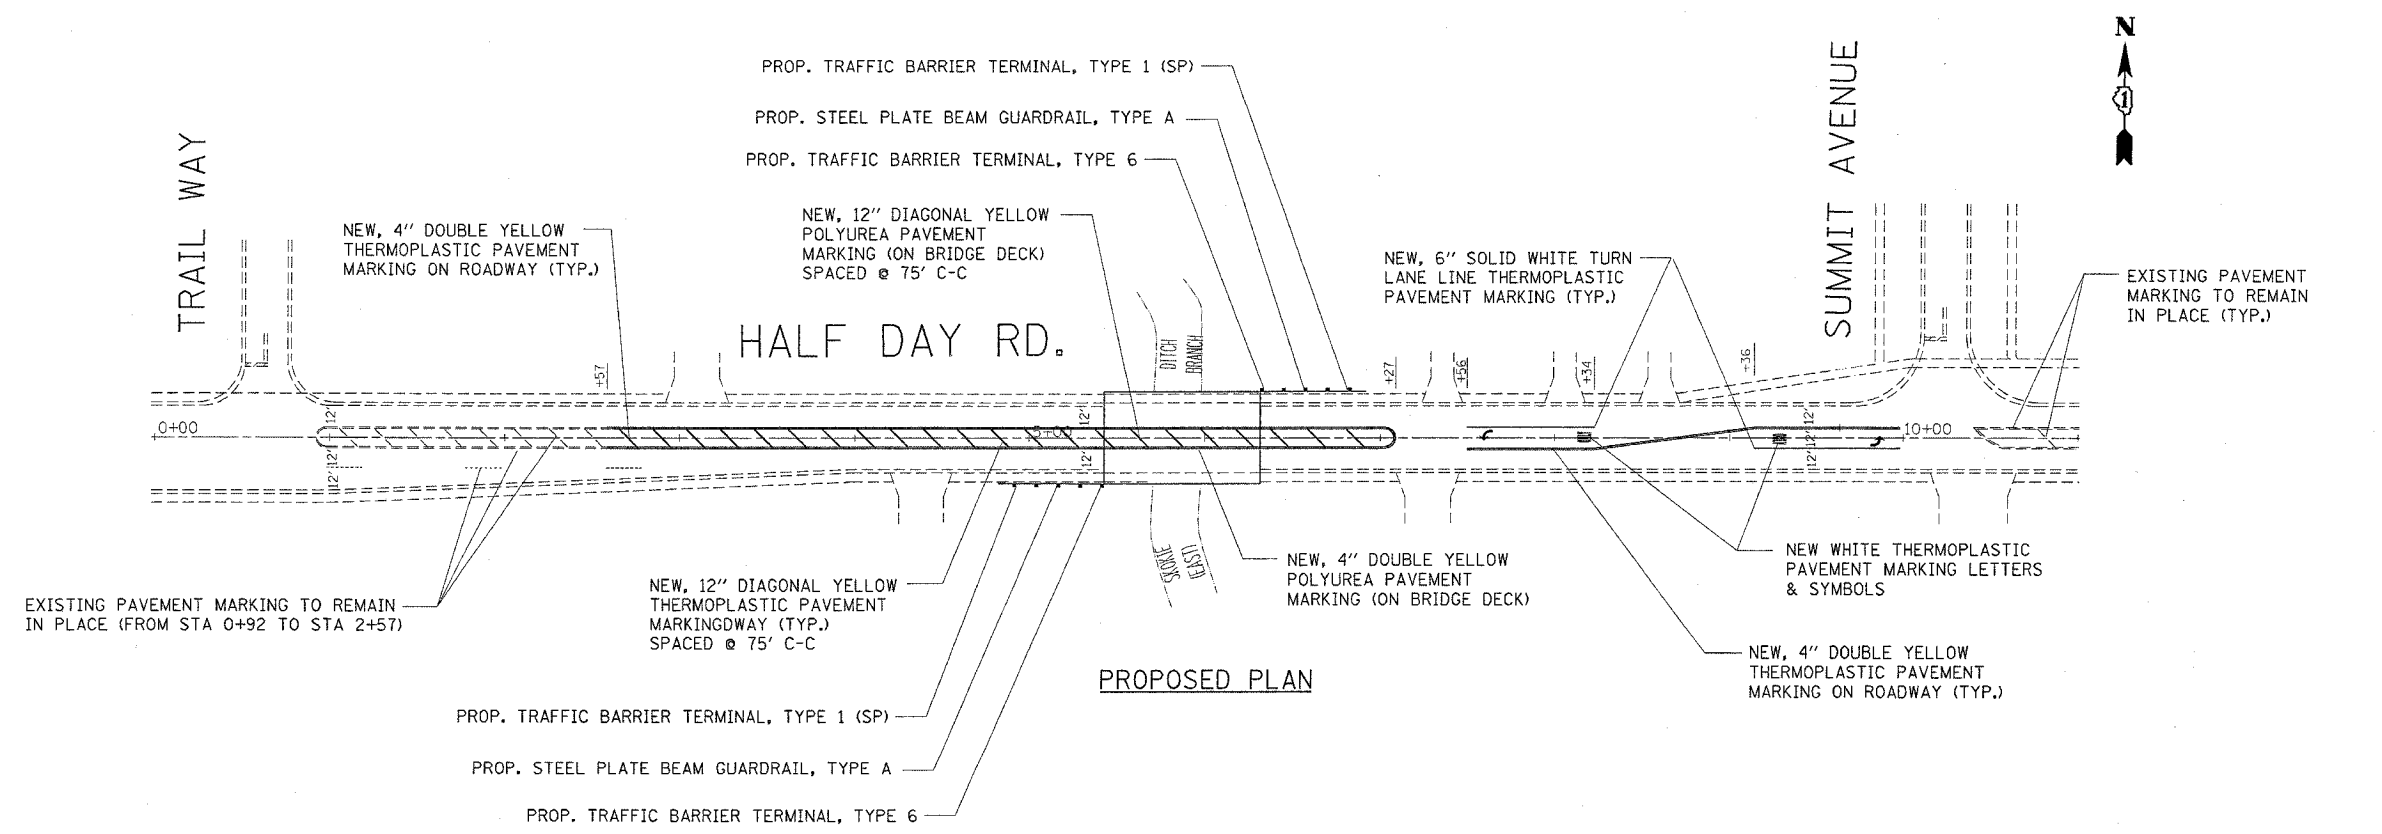

PROPOSED PLAN

PLOT DATE = 8/30/2006
FILE NAME = c:\p\projects\123456\design_06.dgn
USER NAME = 5828888 / JN
USER NAME = 5828888

REVISIONS	
NAME	DATE

ILLINOIS DEPARTMENT OF TRANSPORTATION
EXISTING AND PROPOSED ROADWAY
AND PAVEMENT MARKING PLANS
HALF DAY RD. OVER E. BRANCH
SKOKIE DITCH
SN 049-0011
SCALE: NO SCALE
DATE: 8/30/2006
DRAWN BY
CHECKED BY