




F.A. RITE.	SECTION	COUNTY	TOTAL SHEETS	SHEET NO.
351	537 R-1	COOK	245	194
STA.		TO STA.		
FED. ROAD DIST. NO.		ILLINOIS	FED. AID PROJECT	
CONTRACT # 62880				

LEGEND

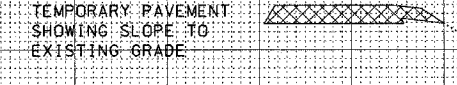

DATE
BY
FINAL SURVEY
SURVEY PLOTTED
TEMPLATE
NOTE BOOK
AREAS CHECKED

DATE
BY
ORIGINAL SURVEY
SURVEY PLOTTED
TEMPLATE
NOTE BOOK
AREAS CHECKED

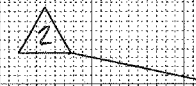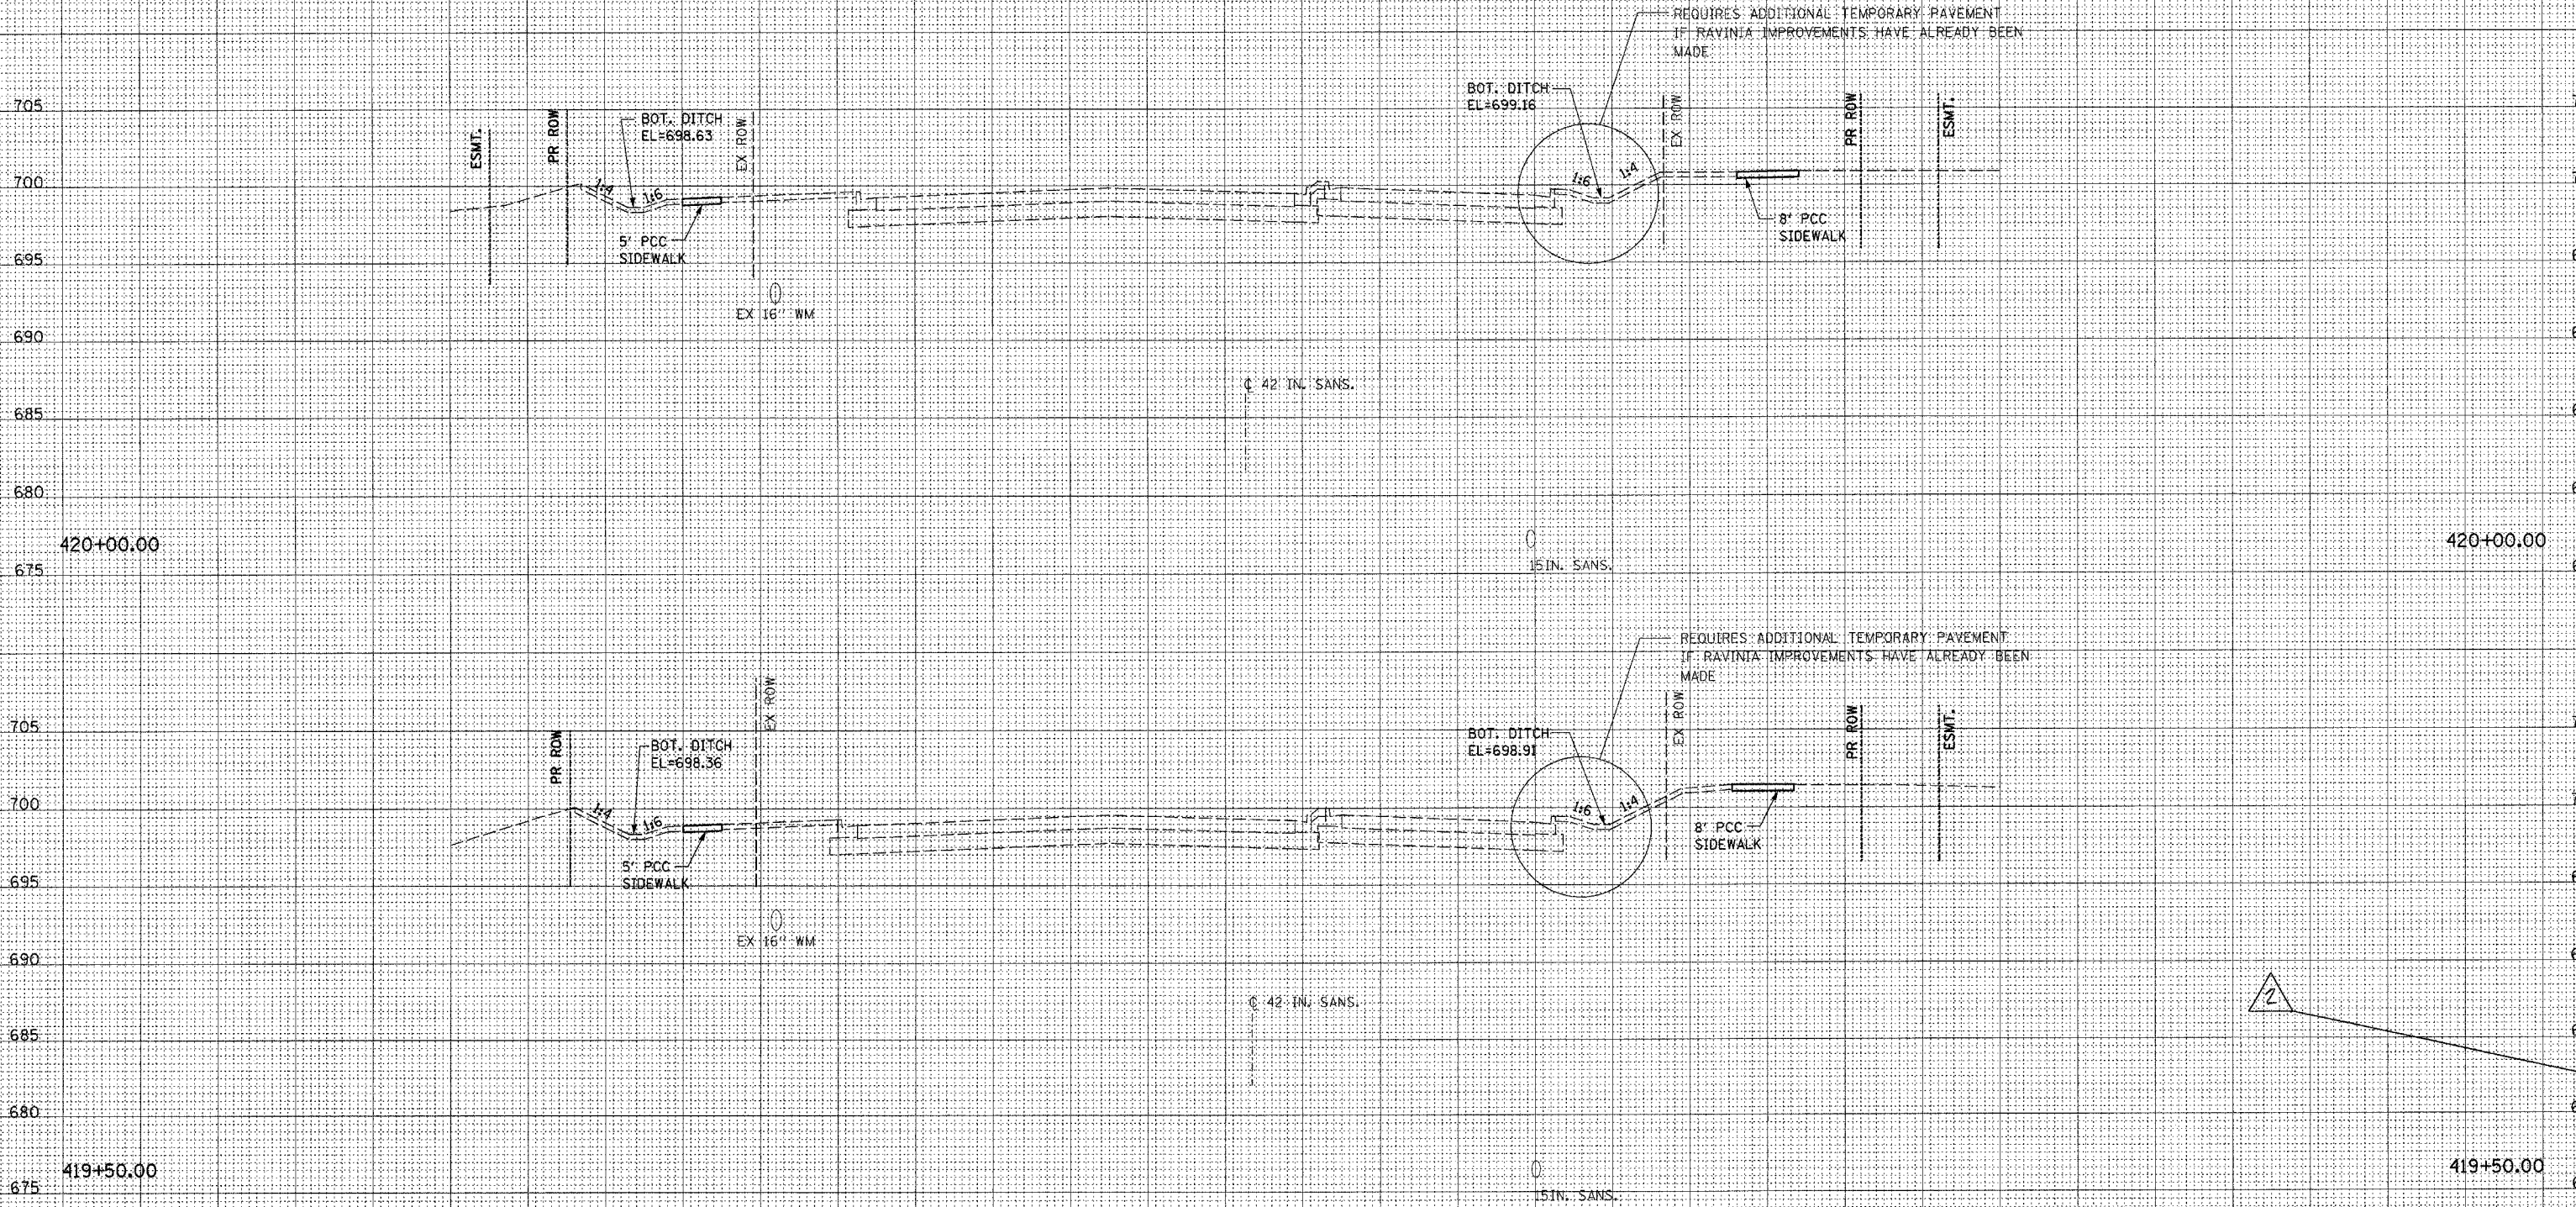

Rev. 11-1-04