


150 140 130 120 110 100 90 80 70 60 50 40 30 20 10 0 10 20 30 40 50 60 70 80 90 100 110 120 130 140 150 160 170


F.A. RTE.	SECTION	COUNTY	TOTAL SHEETS	SHEET NO.
351	537 R-1	COOK	245	196
STA.		TO STA.		
FED. ROAD DIST. NO.		ILLINOIS	FED. AID PROJECT	
CONTRACT # 62880				

LEGEND

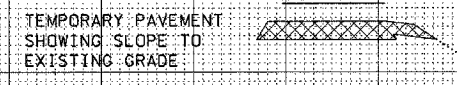


DATE
BY
FINAL SURVEY
PLOTTED
NOTE BOOK
TEMPLATE
AREAS CHECKED
NO.

DATE
BY
ORIGINAL SURVEY
PLOTTED
NOTE BOOK
TEMPLATE
AREAS CHECKED
NO.

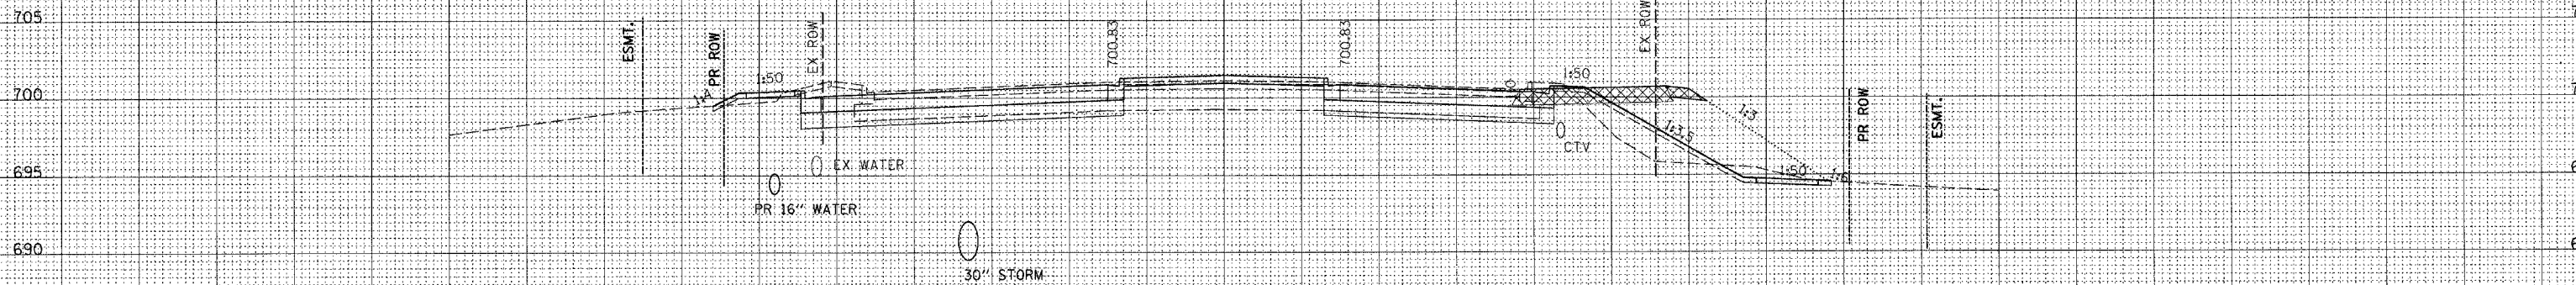

EARTH EXCAVATION: 224 SQ. FT  
 TOPSOIL EXCAVATION: 1 SQ. FT  
 EMBANKMENT: 50 SQ. FT

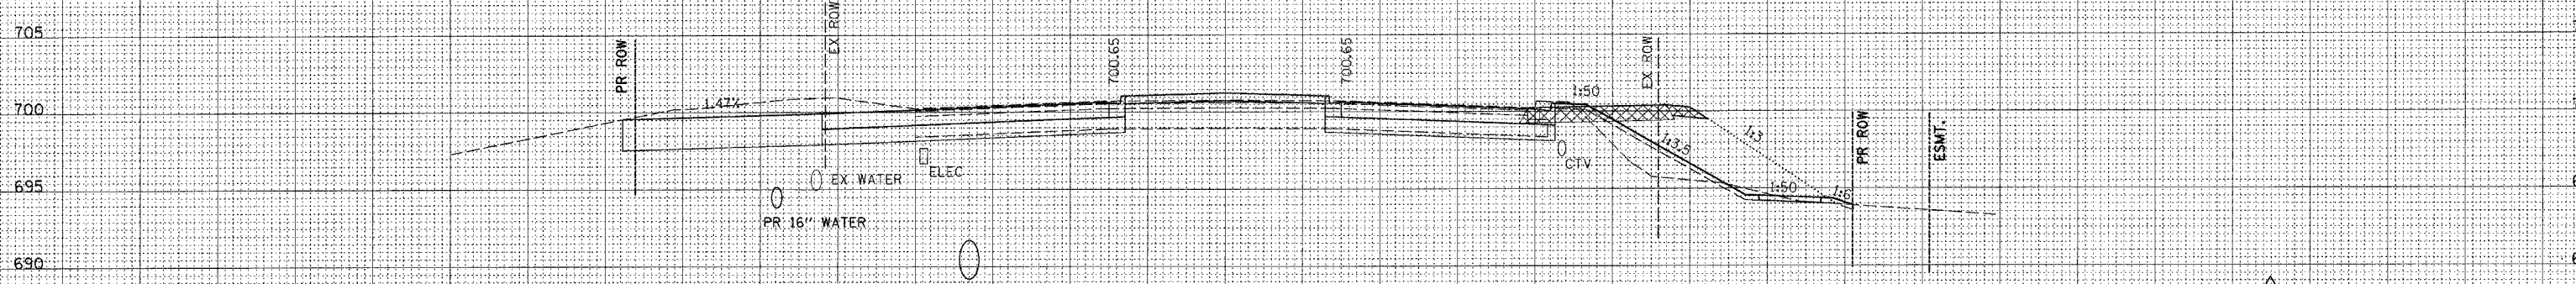

EARTH EXCAVATION: 289 SQ. FT  
 TOPSOIL EXCAVATION: 0 SQ. FT  
 EMBANKMENT: 52 SQ. FT

Rev. 11-1-04

150 140 130 120 110 100 90 80 70 60 50 40 30 20 10 0 10 20 30 40 50 60 70 80 90 100 110 120 130 140 150 160 170