

150 140 130 120 110 100 90 80 70 60 50 40 30 20 10 0 10 20 30 40 50 60 70 80 90 100 110 120 130 140 150 160 170

F.A. RTE.	SECTION	COUNTY	TOTAL SHEETS	SHEET NO.
351	537 R-1	COOK	245	198
STA.		TO STA.		
FED. ROAD DIST. NO.		ILLINOIS	FED. AID PROJECT	
CONTRACT # 62880				


LEGEND

TEMPORARY PAVEMENT SHOWING SLOPE TO EXISTING GRADE




DATE _____
 BY _____
 SURVEYED _____
 PLOTTED _____
 ORIGINAL SURVEY _____
 NOTE BOOK _____
 AREAS CHECKED _____

DATE _____
 BY _____
 SURVEYED _____
 PLOTTED _____
 ORIGINAL SURVEY _____
 NOTE BOOK _____
 AREAS CHECKED _____

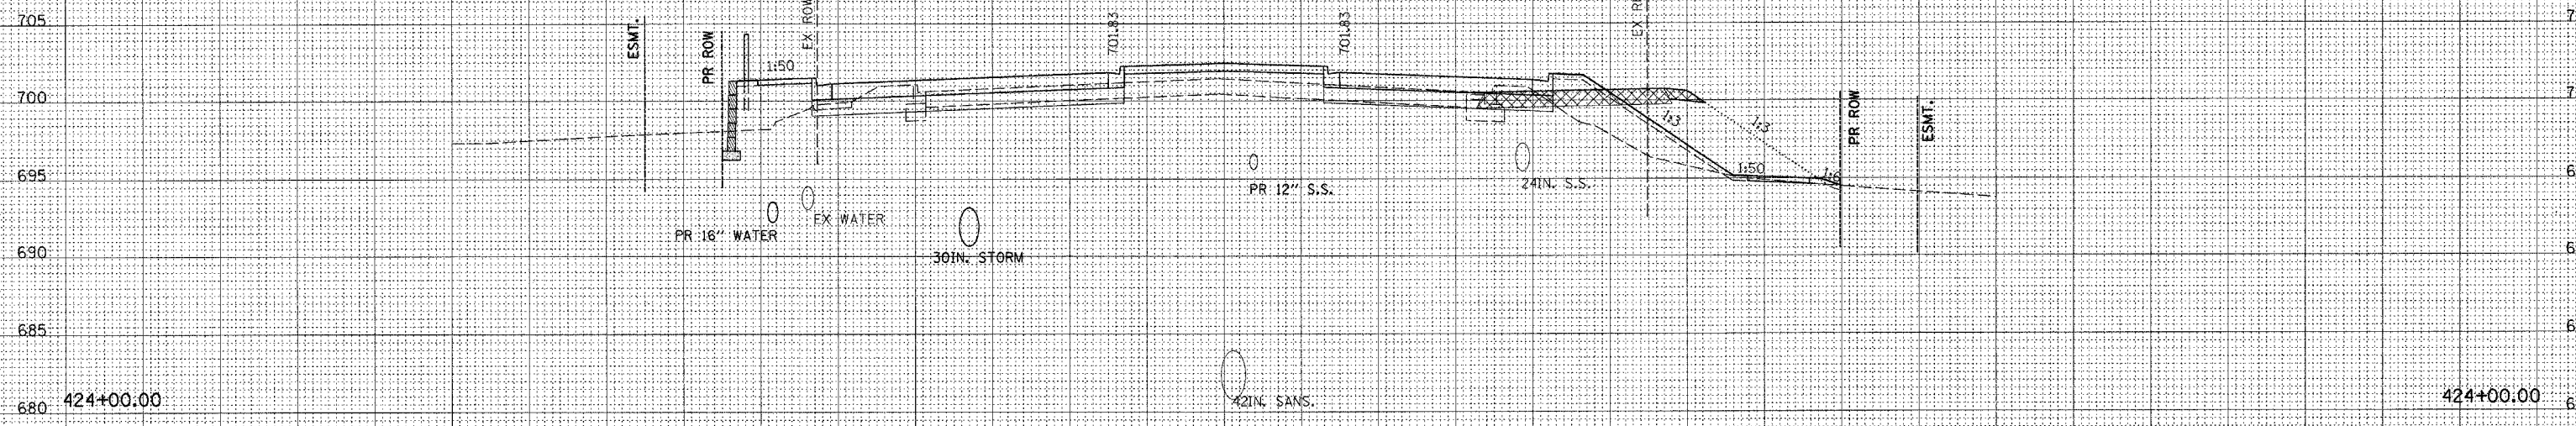

EARTH EXCAVATION: 158 SQ. FT.
 TOPSOIL EXCAVATION: 3 SQ. FT.
 EMBANKMENT: 73 SQ. FT.

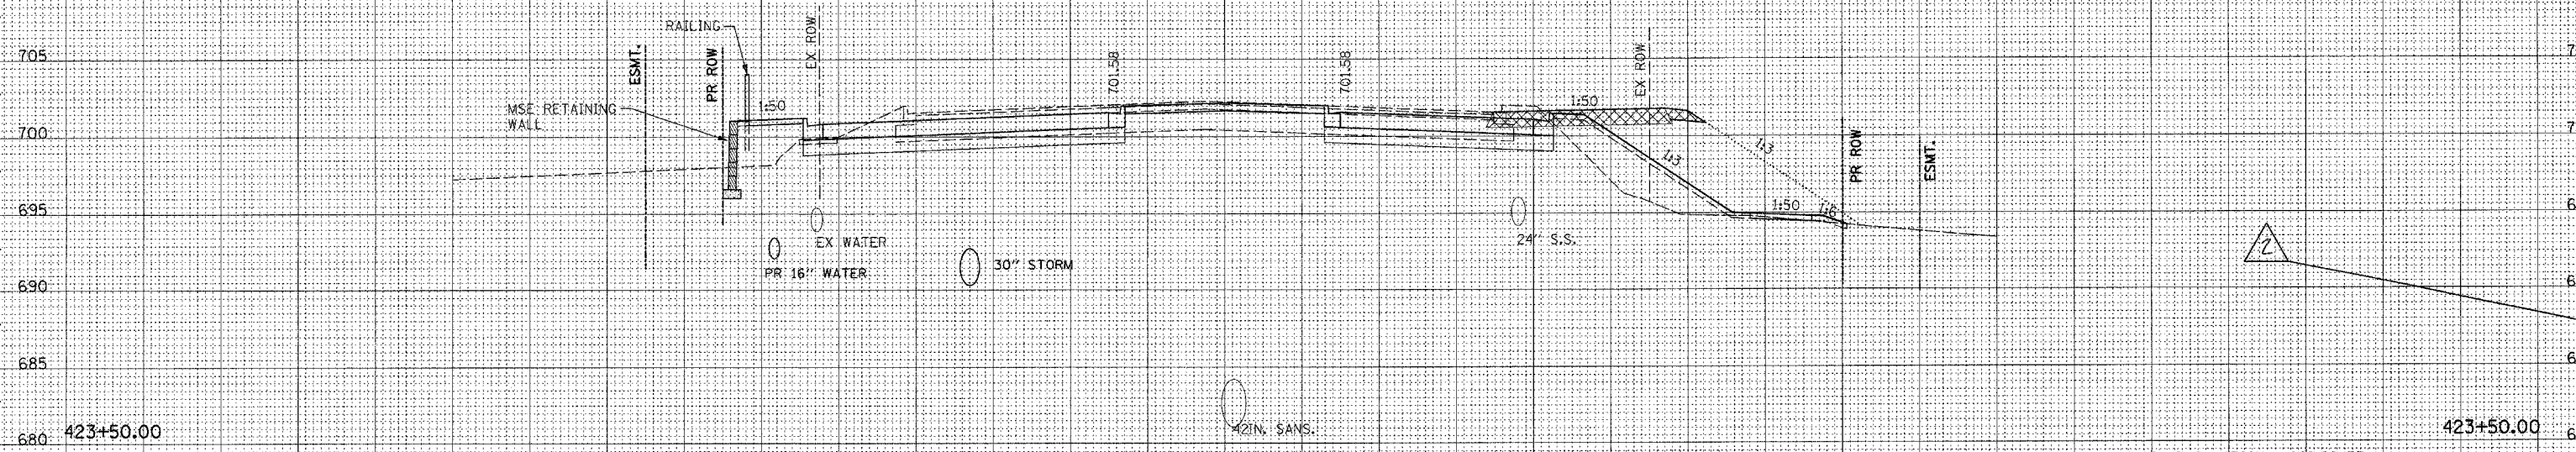

EARTH EXCAVATION: 262 SQ. FT.
 TOPSOIL EXCAVATION: 3 SQ. FT.
 EMBANKMENT: 68 SQ. FT.

Rev. 11-1-06

150 140 130 120 110 100 90 80 70 60 50 40 30 20 10 0 10 20 30 40 50 60 70 80 90 100 110 120 130 140 150 160 170