


F.A. RTE.	SECTION	COUNTY	TOTAL SHEETS	SHEET NO.
351	537 R-1	COOK	245	236
STA.		TO STA.		
FED. ROAD DIST. NO.		ILLINOIS FED. AID PROJECT		
CONTRACT # 62880				

LEGEND



DATE	BY

DATE	BY

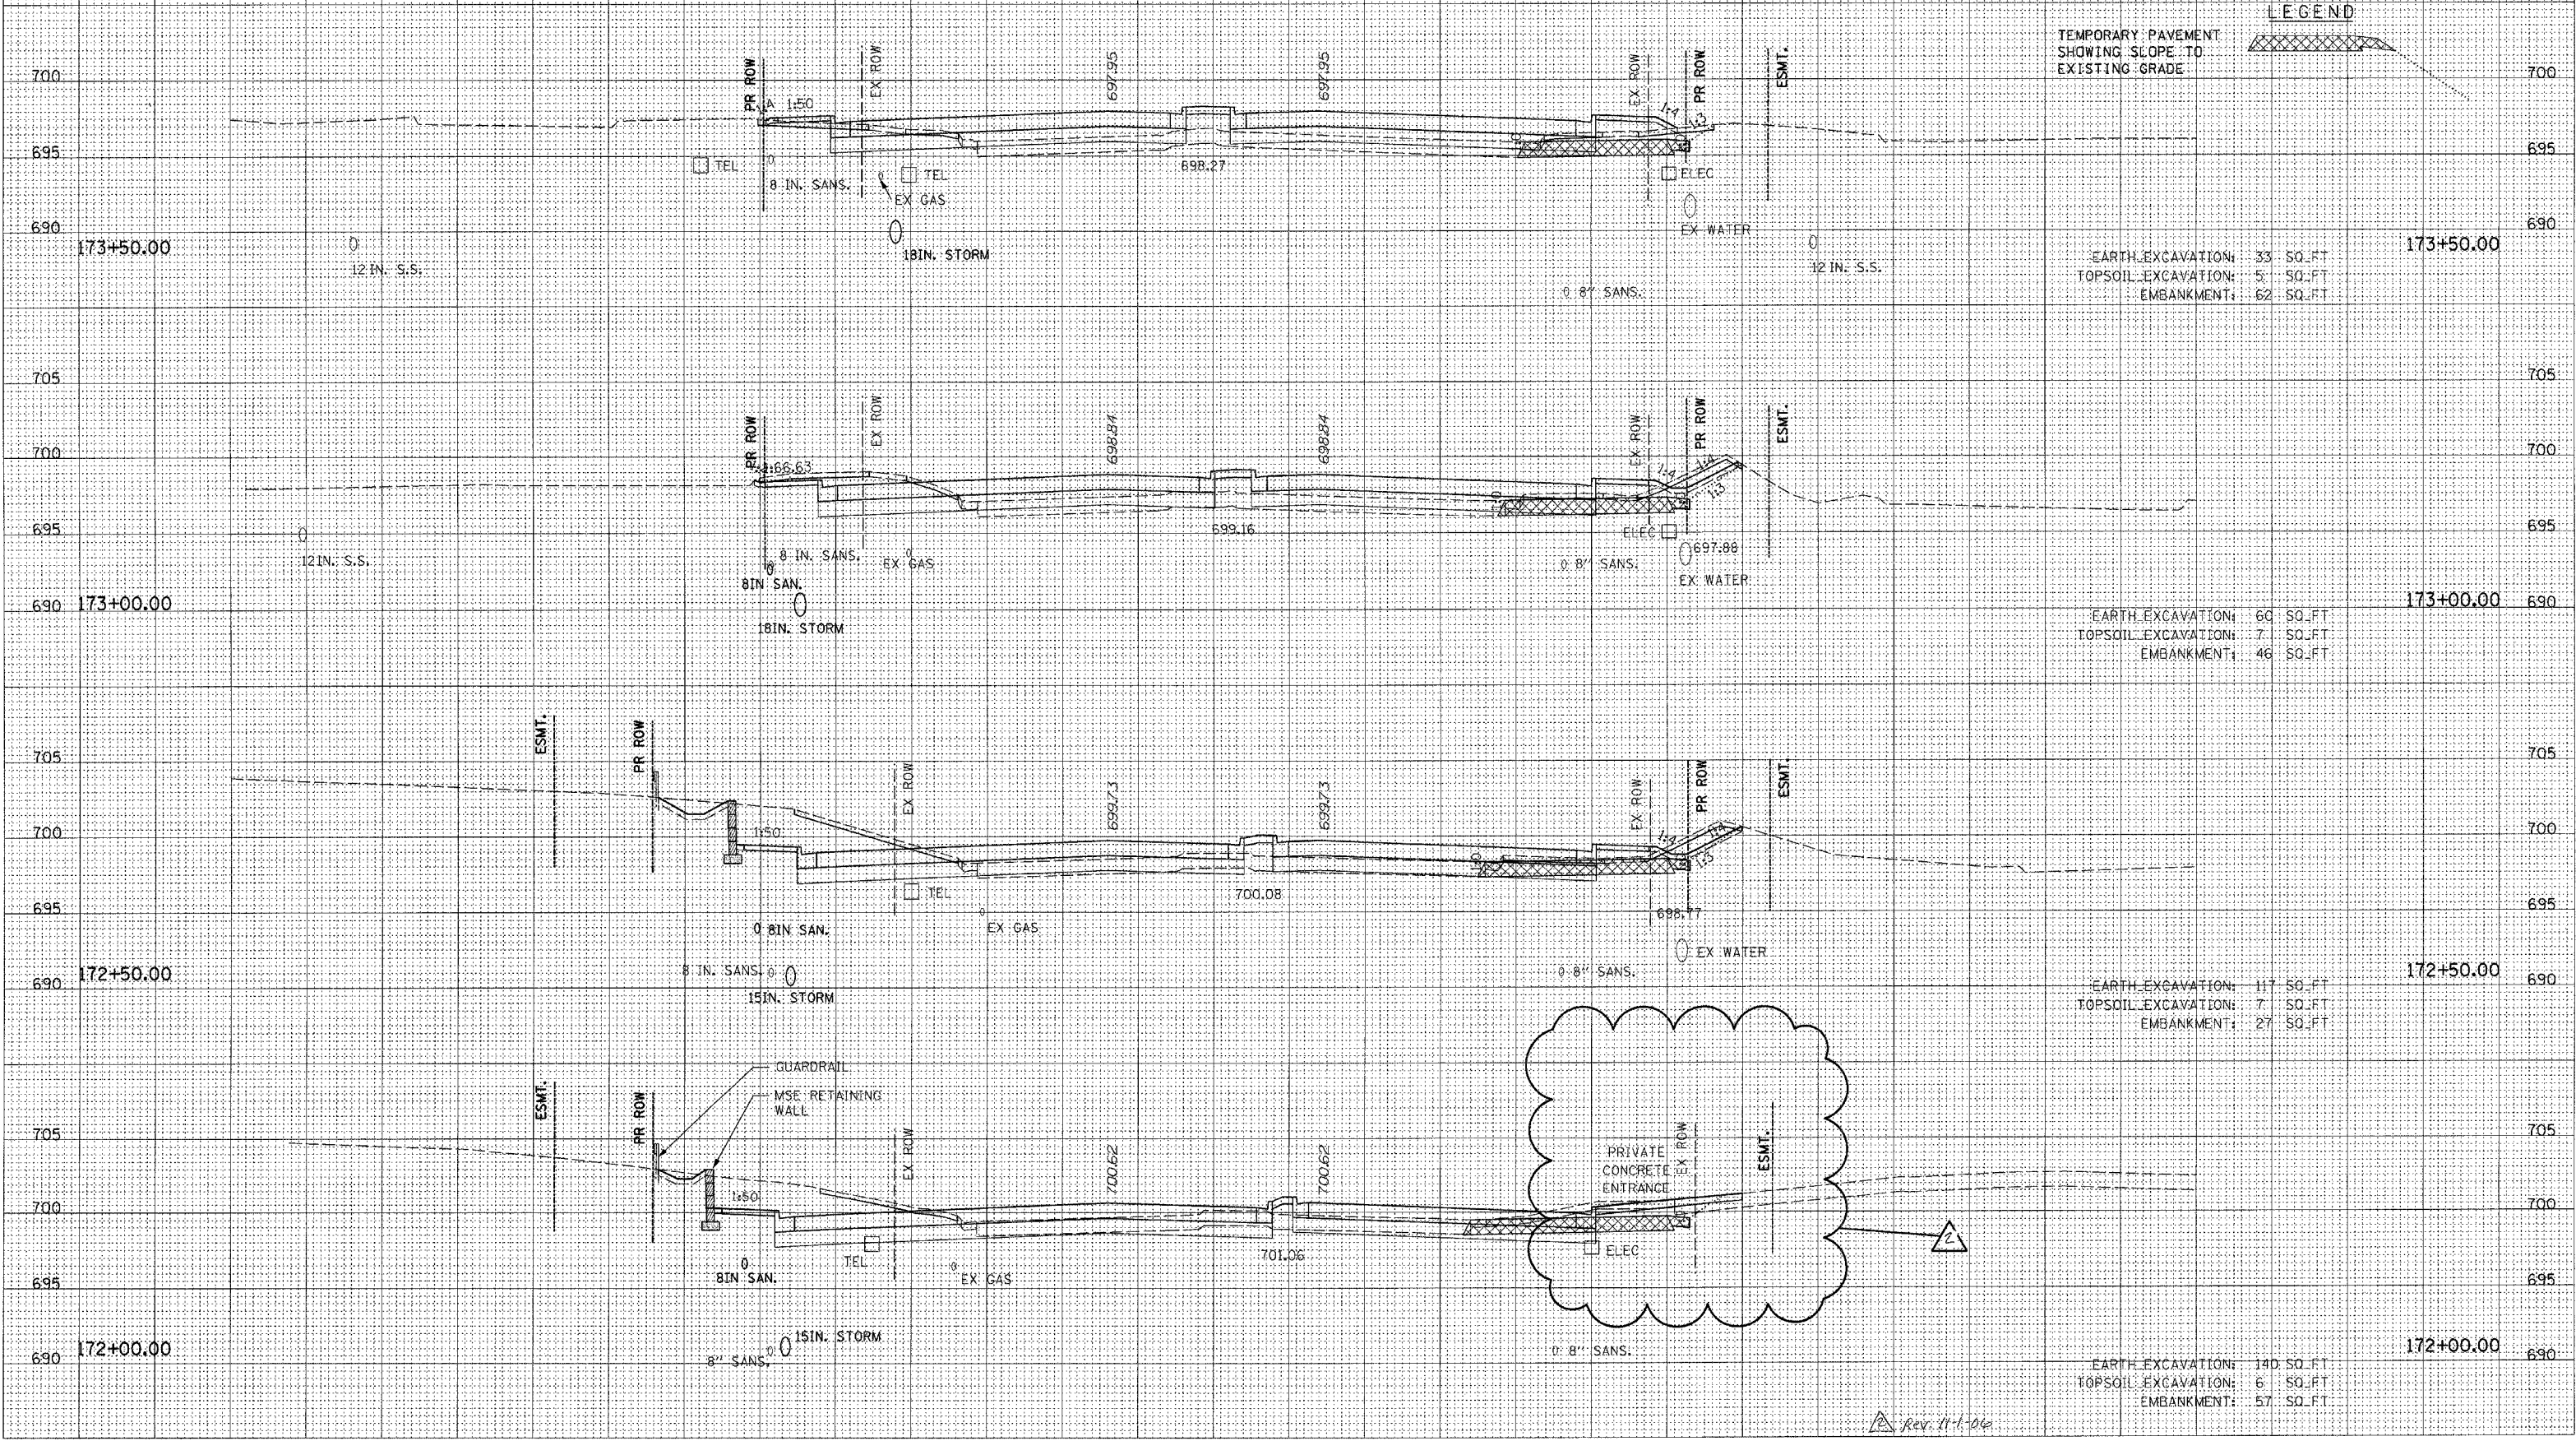

EARTH EXCAVATION:	33 SQ. FT.
TOPSOIL EXCAVATION:	5 SQ. FT.
EMBANKMENT:	62 SQ. FT.

EARTH EXCAVATION:	60 SQ. FT.
TOPSOIL EXCAVATION:	7 SQ. FT.
EMBANKMENT:	46 SQ. FT.

EARTH EXCAVATION:	117 SQ. FT.
TOPSOIL EXCAVATION:	7 SQ. FT.
EMBANKMENT:	27 SQ. FT.

EARTH EXCAVATION:	140 SQ. FT.
TOPSOIL EXCAVATION:	6 SQ. FT.
EMBANKMENT:	57 SQ. FT.

Rev. 11-1-06