

F.A.P. RTE.:	SECTION	COUNTY	TOTAL SHEETS	SHEET NO.
351	537 R-1	COOK	245	31
STA. _____ TO STA. _____		ILLINOIS FED. AID PROJECT		
FED. ROAD DIST. NO. _____		CONTRACT # 62880		

**NOTE 1:**


**RESTORATION NOTES:**

CONTRACTOR SHALL REMOVE AND REPLACE CURB & GUTTER, MEDIAN AND SIDEWALK IN-KIND FOR THE FOLLOWING LIMITS:

CURB & GUTTER LIMITS: STA. 183+50 TO STA. 184+86± (EAST ONLY)

MEDIAN LIMITS: STA. 182+24 TO STA. 189+25±  
BITUMINOUS MEDIAN REPLACEMENT SHALL BE CONSTRUCTED AND PAID FOR AS TEMPORARY PAVEMENT.


SIDEWALK LIMITS: STA. 183+50 TO STA. 184+86± (EAST ONLY)

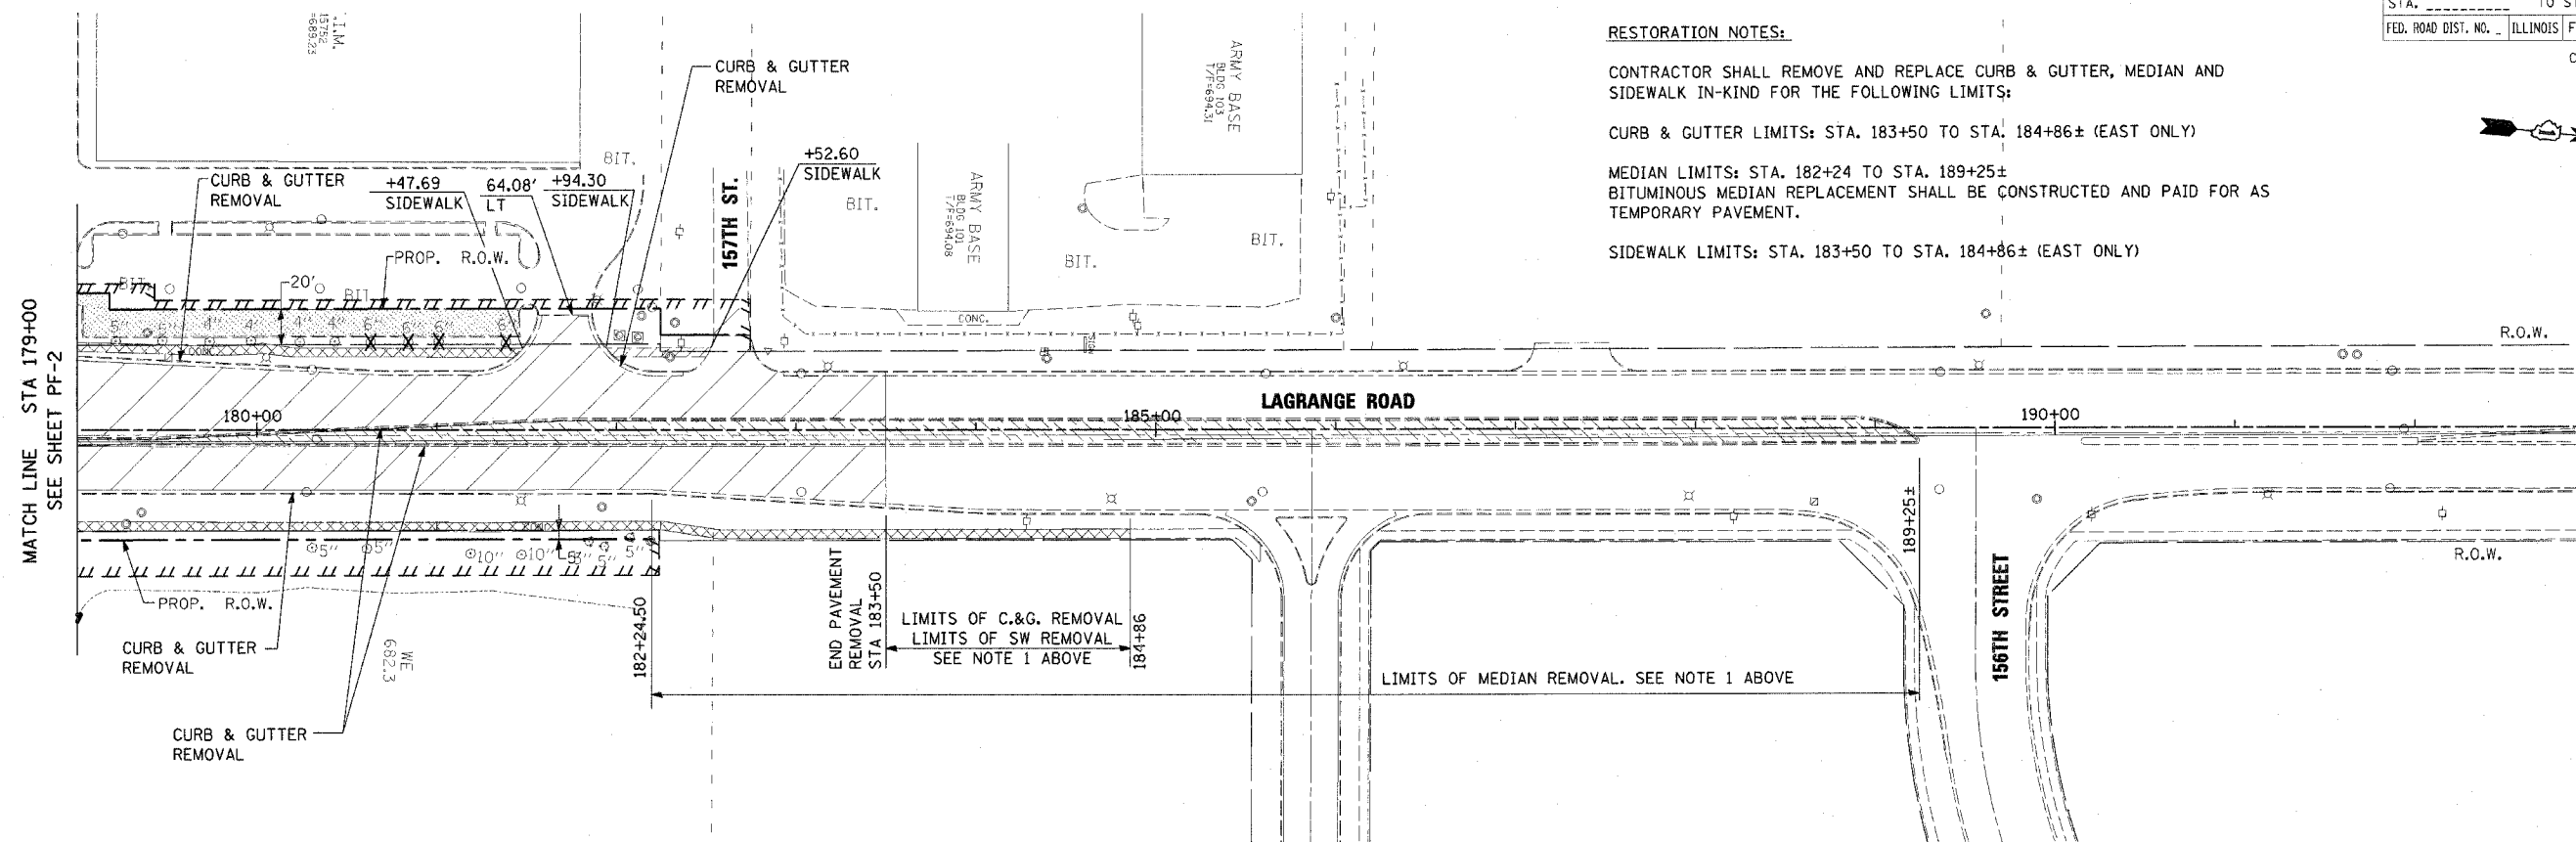

**EXISTING CONDITIONS AND REMOVAL PLAN**

**LEGEND**

- PAVEMENT REMOVAL
- MEDIAN REMOVAL
- SIDEWALK REMOVAL
- CONCRETE DRIVEWAY REMOVAL (PAID AS "DRIVEWAY PAVEMENT REMOVAL")
- BITUMINOUS DRIVEWAY/PARKING REMOVAL (PAID AS "DRIVEWAY PAVEMENT REMOVAL")
- TREE REMOVAL
- TEMPORARY EASEMENT

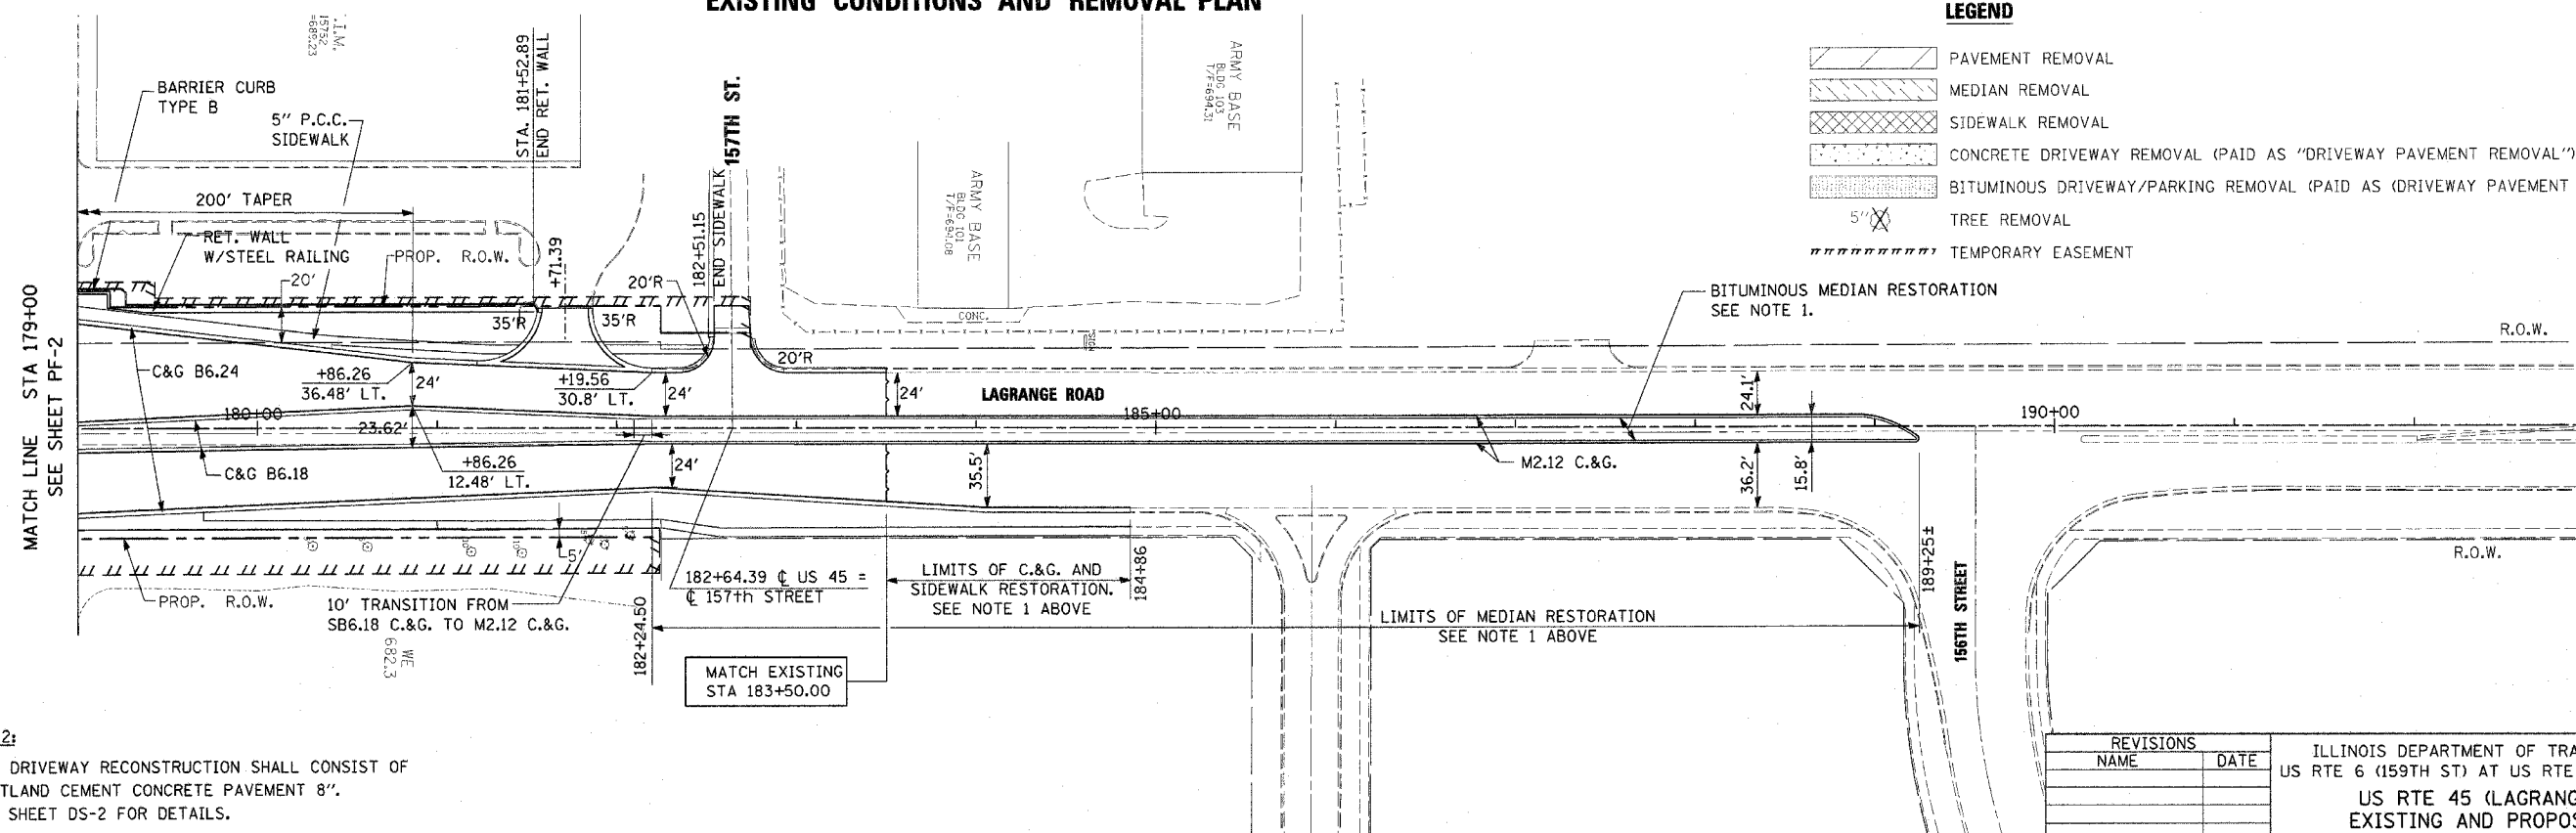

**PROPOSED IMPROVEMENT PLAN**

**NOTE 2:**

1. ALL DRIVEWAY RECONSTRUCTION SHALL CONSIST OF PORTLAND CEMENT CONCRETE PAVEMENT 8". SEE SHEET DS-2 FOR DETAILS.
2. CONTRACTOR SHALL CONSTRUCT HANDICAP ACCESSIBILITY RAMPS AT ALL INTERSECTIONS AND DRIVEWAYS. SEE IDOT STANDARD 424001.

REVISIONS	
NAME	DATE

ILLINOIS DEPARTMENT OF TRANSPORTATION  
US RTE 6 (159TH ST) AT US RTE 45 (LAGRANGE RD)  
**US RTE 45 (LAGRANGE ROAD)**  
EXISTING AND PROPOSED PLAN  
STA 179+00 TO STA 193+00  
SCALE: 1"=50'  
DATE: 7-07-06  
DRAWN BY: JTF  
CHECKED BY: RCH

**McDonough Associates Inc.**  
Engineers / Architects

I:\Dgn\p101003.sht  
9/4/2006  
10:53:42 AM