



| | | | | |
|---------------------|---------|----------|------------------|-----------|
| F.A. RTE. | SECTION | COUNTY | TOTAL SHEETS | SHEET NO. |
| 351 | 537 R-1 | COOK | 237 | 38 |
| STA. | | TO STA. | | |
| FED. ROAD DIST. NO. | | ILLINOIS | FED. AID PROJECT | |

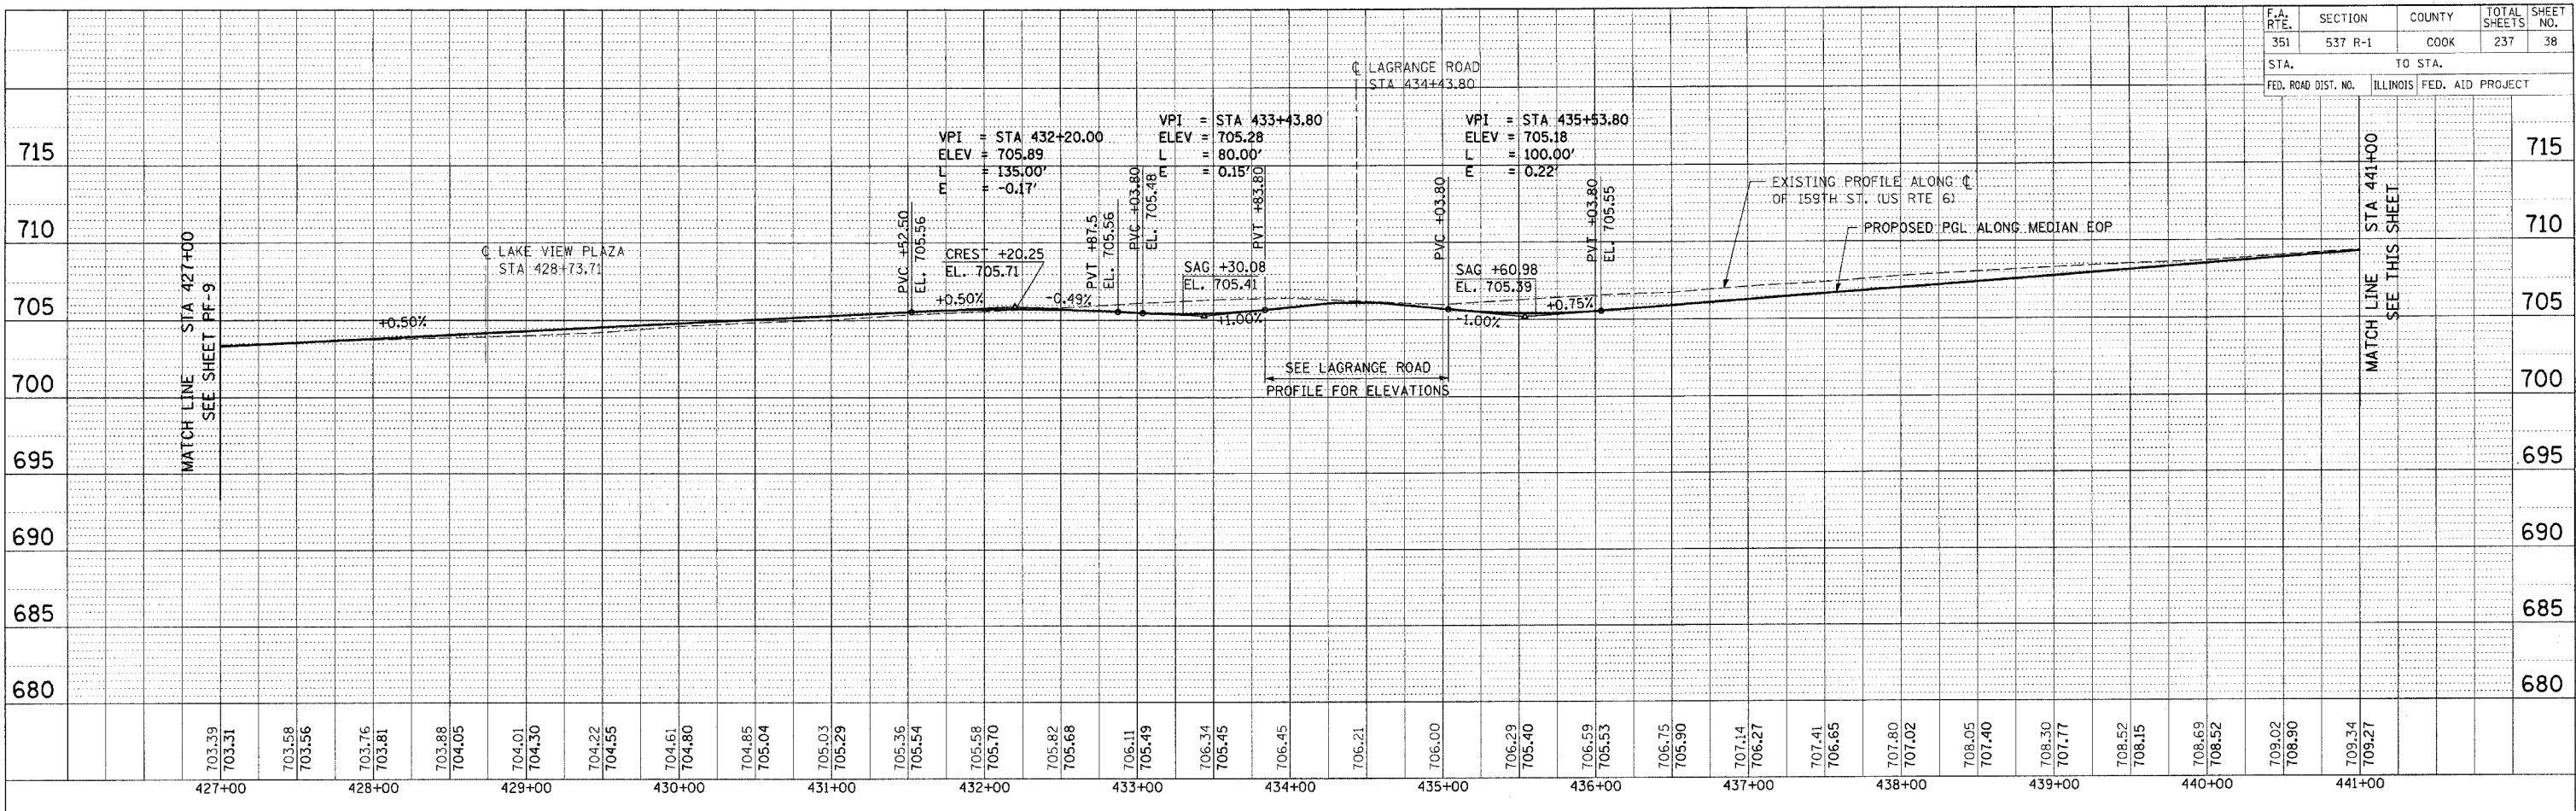

| | |
|--------|------|
| PLAN | DATE |
| NO. 1 | |
| NO. 2 | |
| NO. 3 | |
| NO. 4 | |
| NO. 5 | |
| NO. 6 | |
| NO. 7 | |
| NO. 8 | |
| NO. 9 | |
| NO. 10 | |

ILLINOIS DEPARTMENT OF TRANSPORTATION
 159TH STREET AT US ROUTE 45 (LAGRANGE ROAD)
 PROFILE - 159TH STREET
 STA 427+00 TO STA 94TH AVENUE.
 SCALE: HOR: 1" = 50' VERT: 1" = 5'
 DATE: 12-15-04
 DRAWN BY: OIU
 CHECKED BY: RCH

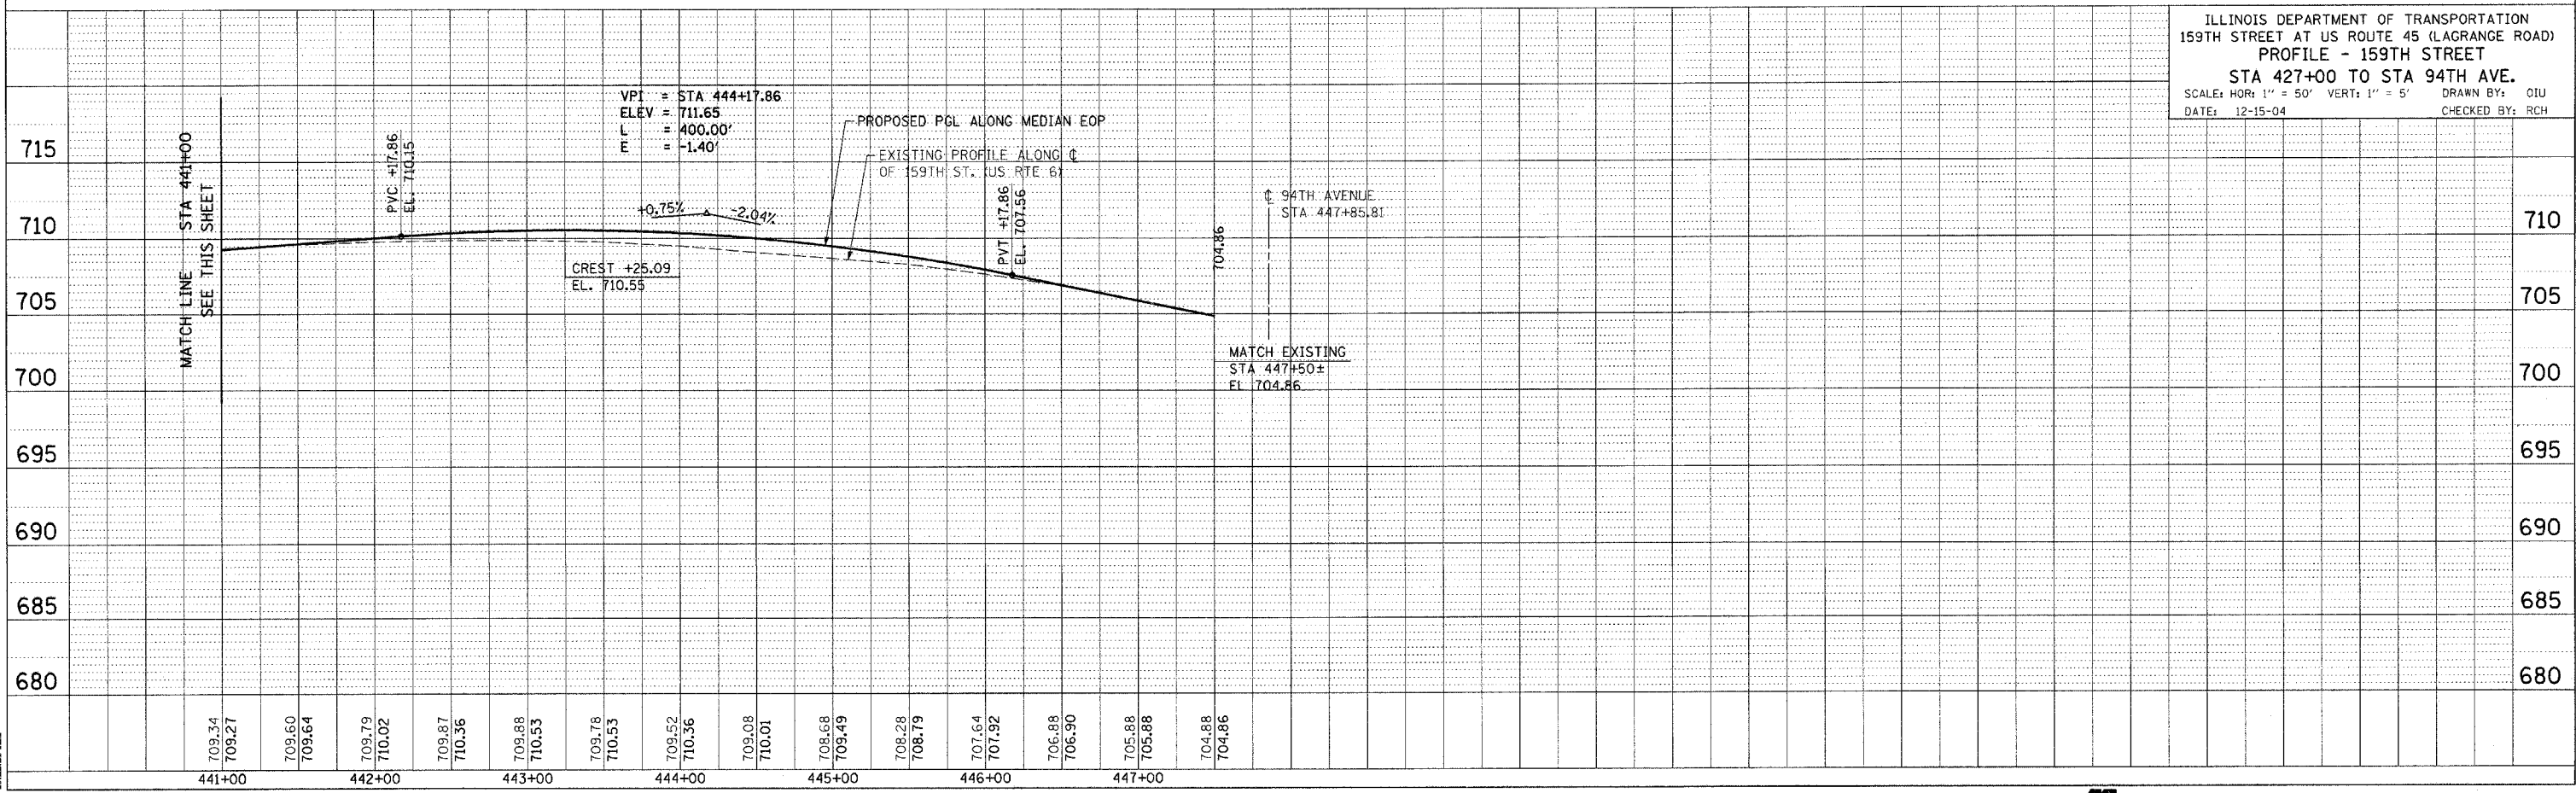

| | |
|---------|------|
| PROFILE | DATE |
| NO. 1 | |
| NO. 2 | |
| NO. 3 | |
| NO. 4 | |
| NO. 5 | |
| NO. 6 | |
| NO. 7 | |
| NO. 8 | |
| NO. 9 | |
| NO. 10 | |

I:\Dgn\p101010.dwg
 8/22/06
 10:25:31 AM

8-8-06