


|                          |         |   |              |           |
|--------------------------|---------|---|--------------|-----------|
| STATE                    | SECTION | COUNTY  | TOTAL SHEETS | SHEET NO. |
| 351                      | 537 R-1 | COOK  | 245          | 44        |
| STA. _____ TO STA. _____ |         | FED. ROAD DIST. NO. _____ ILLINOIS FED. AID PROJECT |              |           |
| CONTRACT # 62880         |         |   |              |           |

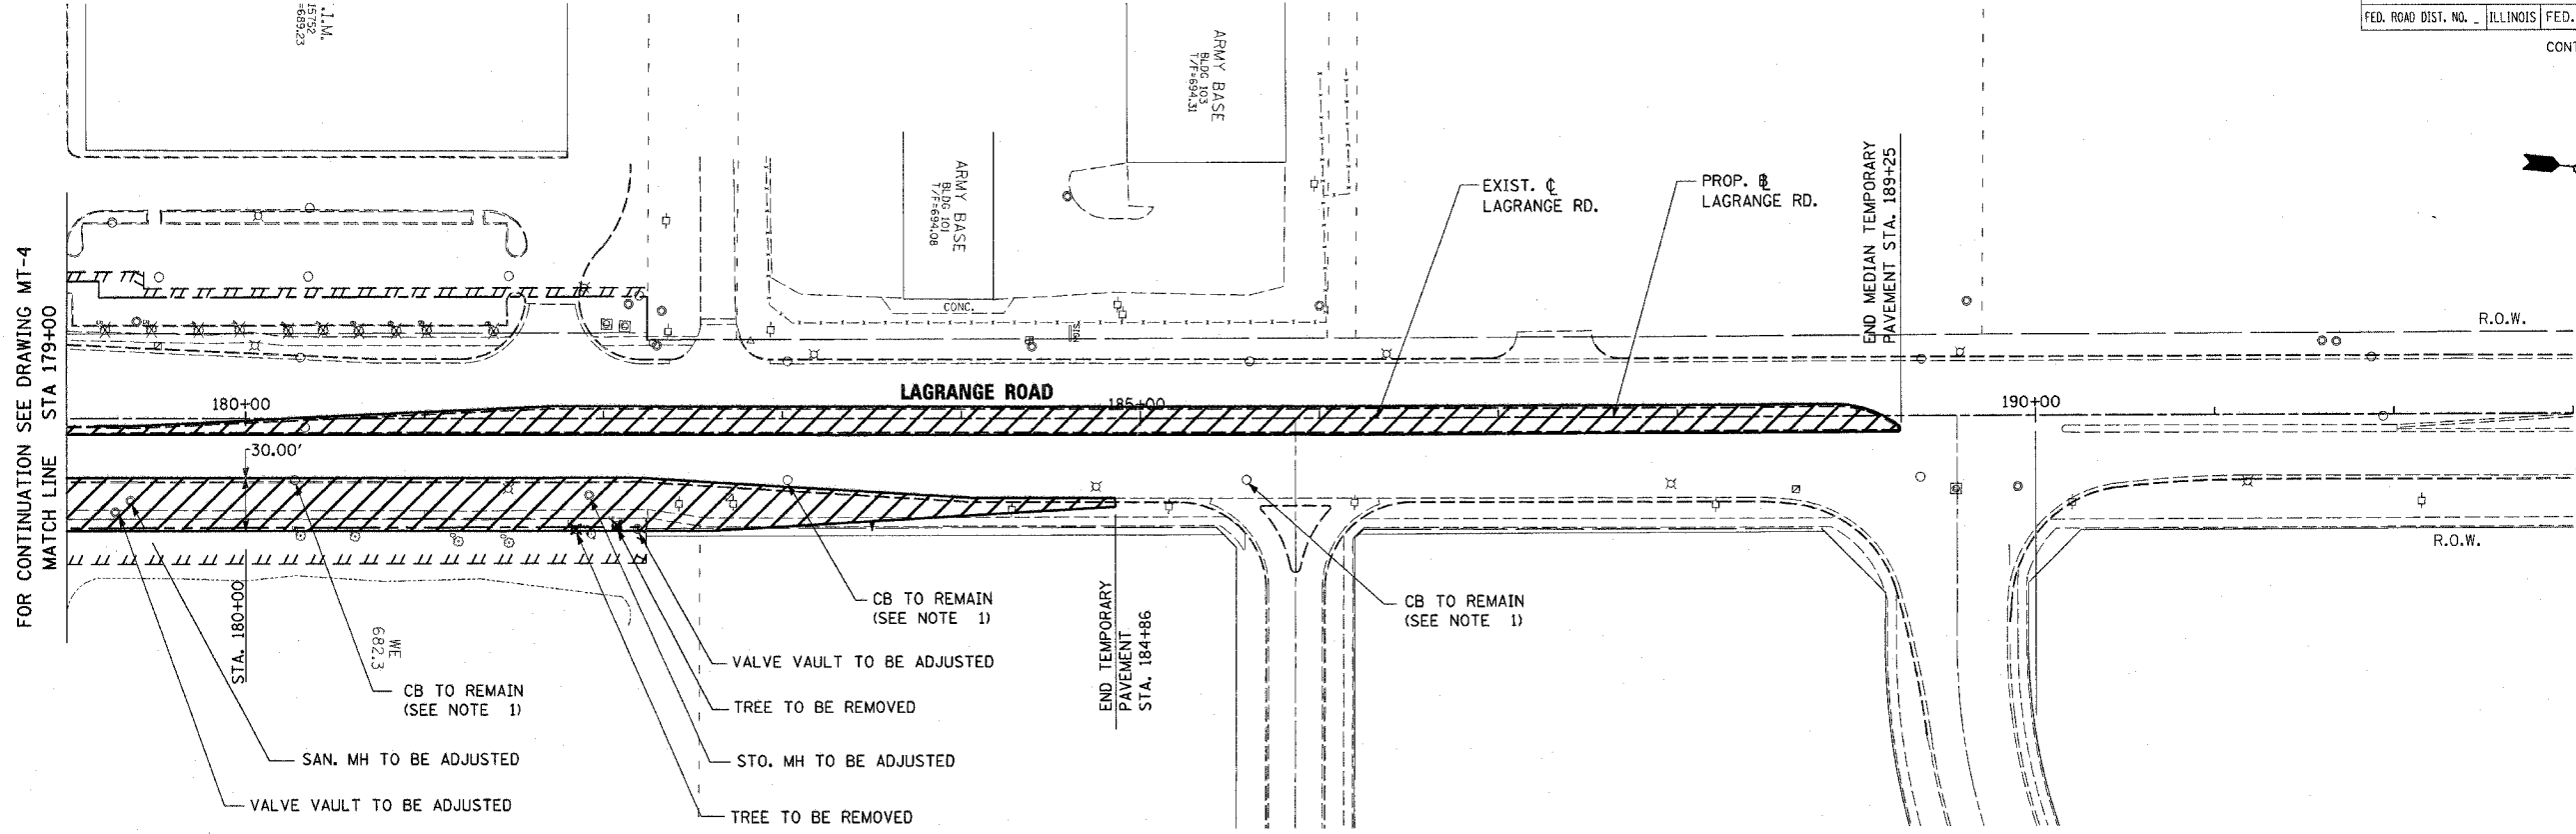

FOR CONTINUATION SEE DRAWING MT-4  
MATCH LINE STA 179+00

**NOTE 1:**

THE CONTRACTOR SHALL UTILIZE ALL THE EXISTING CATCH BASINS LOCATED ON THE EAST EDGE OF LAGRANGE ROAD TO DRAIN THE TEMPORARY PAVEMENT. THE TEMPORARY PAVEMENT SHALL BE CONSTRUCTED WITH A MIN. OF 1% SLOPE TOWARDS THESE CATCH BASINS. SEE SHEET MT-2 FOR TYPICAL SECTIONS.

**LEGEND**

TEMPORARY PAVEMENT AND AGGREGATE SHOULDER

SEE MT-1 FOR MOT SYMBOLS LEGEND

| REVISIONS |      |
|-----------|------|
| NAME      | DATE |
|           |      |
|           |      |
ILLINOIS DEPARTMENT OF TRANSPORTATION  
US RTE 6 (159TH ST) AT US RTE 45 (LAGRANGE RD)  
**MAINTENANCE OF TRAFFIC - PRE-STAGE**  
U.S. 45 (LAGRANGE ROAD)  
STA 179+00 TO STA 183+50  
SCALE: 1"=50'  
DATE: 7-07-06  
DRAWN BY: TRK  
CHECKED BY: RCH

**McDonough Associates Inc.**  
Engineers / Architects

FILES  
DATES  
TIMES