


F.A.P. RTE.	SECTION	COUNTY	TOTAL SHEETS	SHEET NO.
351	537 R-1	COOK	245	47
STA. _____ TO STA. _____		FED. ROAD DIST. NO. _____ ILLINOIS FED. AID PROJECT		
CONTRACT # 62880				

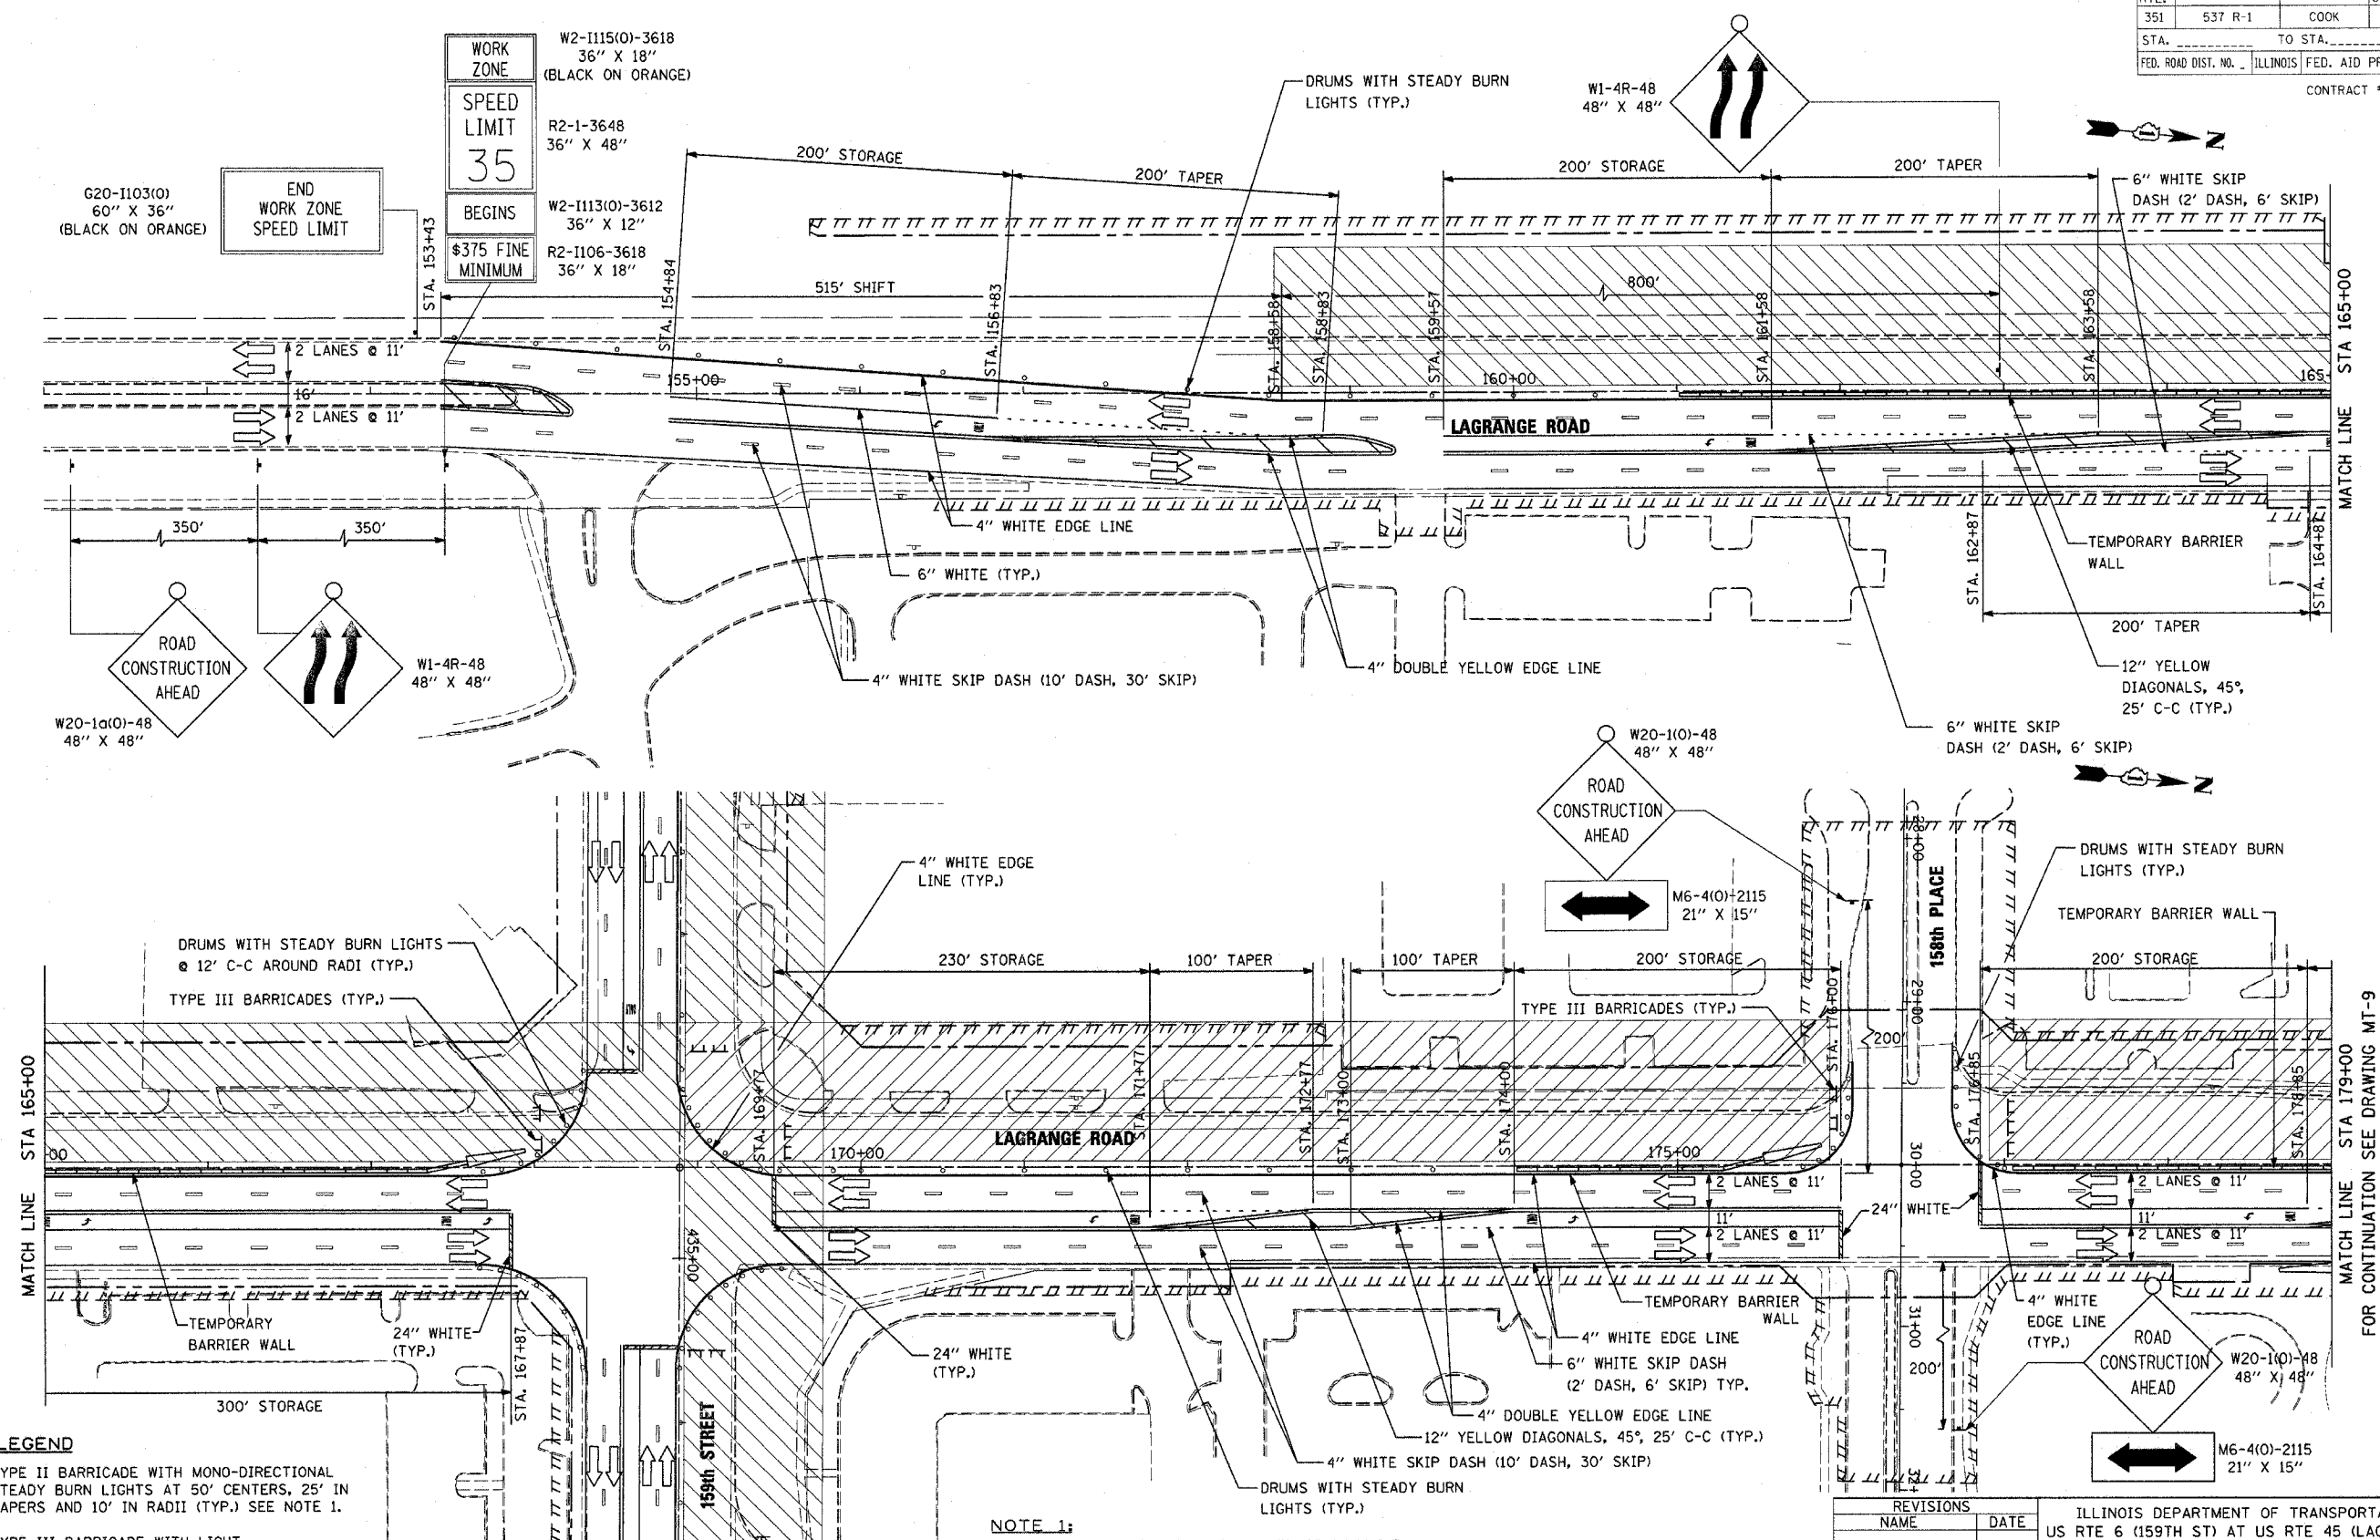

LEGEND

- TYPE II BARRICADE WITH MONO-DIRECTIONAL STEADY BURN LIGHTS AT 50' CENTERS, 25' IN TAPERS AND 10' IN RADII (TYP.) SEE NOTE 1.
- ⊥ TYPE III BARRICADE WITH LIGHT
- TRAFFIC LANE
- ⊥ TEMPORARY TRAFFIC ADVISORY SIGN
- ▨ WORK AREA

LEGEND

- ▬ TEMPORARY CONCRETE BARRIER
- ▬ IMPACT ATTENUATOR, TEMPORARY, FULLY REDIRECTIVE, NARROW, NCHRP 350, TEST LEVEL 2

NOTE 1:
SUB-STAGE AS NECESSARY FOR CONSTRUCTION WHILE MAINTAINING 2 LANES OPEN TO TRAFFIC IN ALL DIRECTIONS.

NOTE 2:
TEMPORARY CONCRETE BARRIER WALL SHALL BE PROVIDED WHEREVER THE VERTICAL DROP-OFF BETWEEN DRIVING LANES AND THE ADJACENT GROUND EXCEEDS 18 INCHES.

REVISIONS	
NAME	DATE

ILLINOIS DEPARTMENT OF TRANSPORTATION
US RTE 6 (159TH ST) AT US RTE 45 (LAGRANGE RD)
MAINTENANCE OF TRAFFIC - STAGE 1
U.S. 45 (LAGRANGE ROAD)
STA 151+00 TO STA 179+00

SCALE: 1"=50'
DATE: 7-07-06

DRAWN BY: TRK
CHECKED BY: RCH

McDonough Associates Inc.
Engineers / Architects

FILES
DATES
TIMES