


E.A.C. RTE.	SECTION	COUNTY	TOTAL SHEETS	SHEET NO.
351	537 R-1	COOK	245	120
STA.		TO STA.		
FED. ROAD DIST. NO.		ILLINOIS	FED. AID PROJECT	
CONTRACT # 62880				

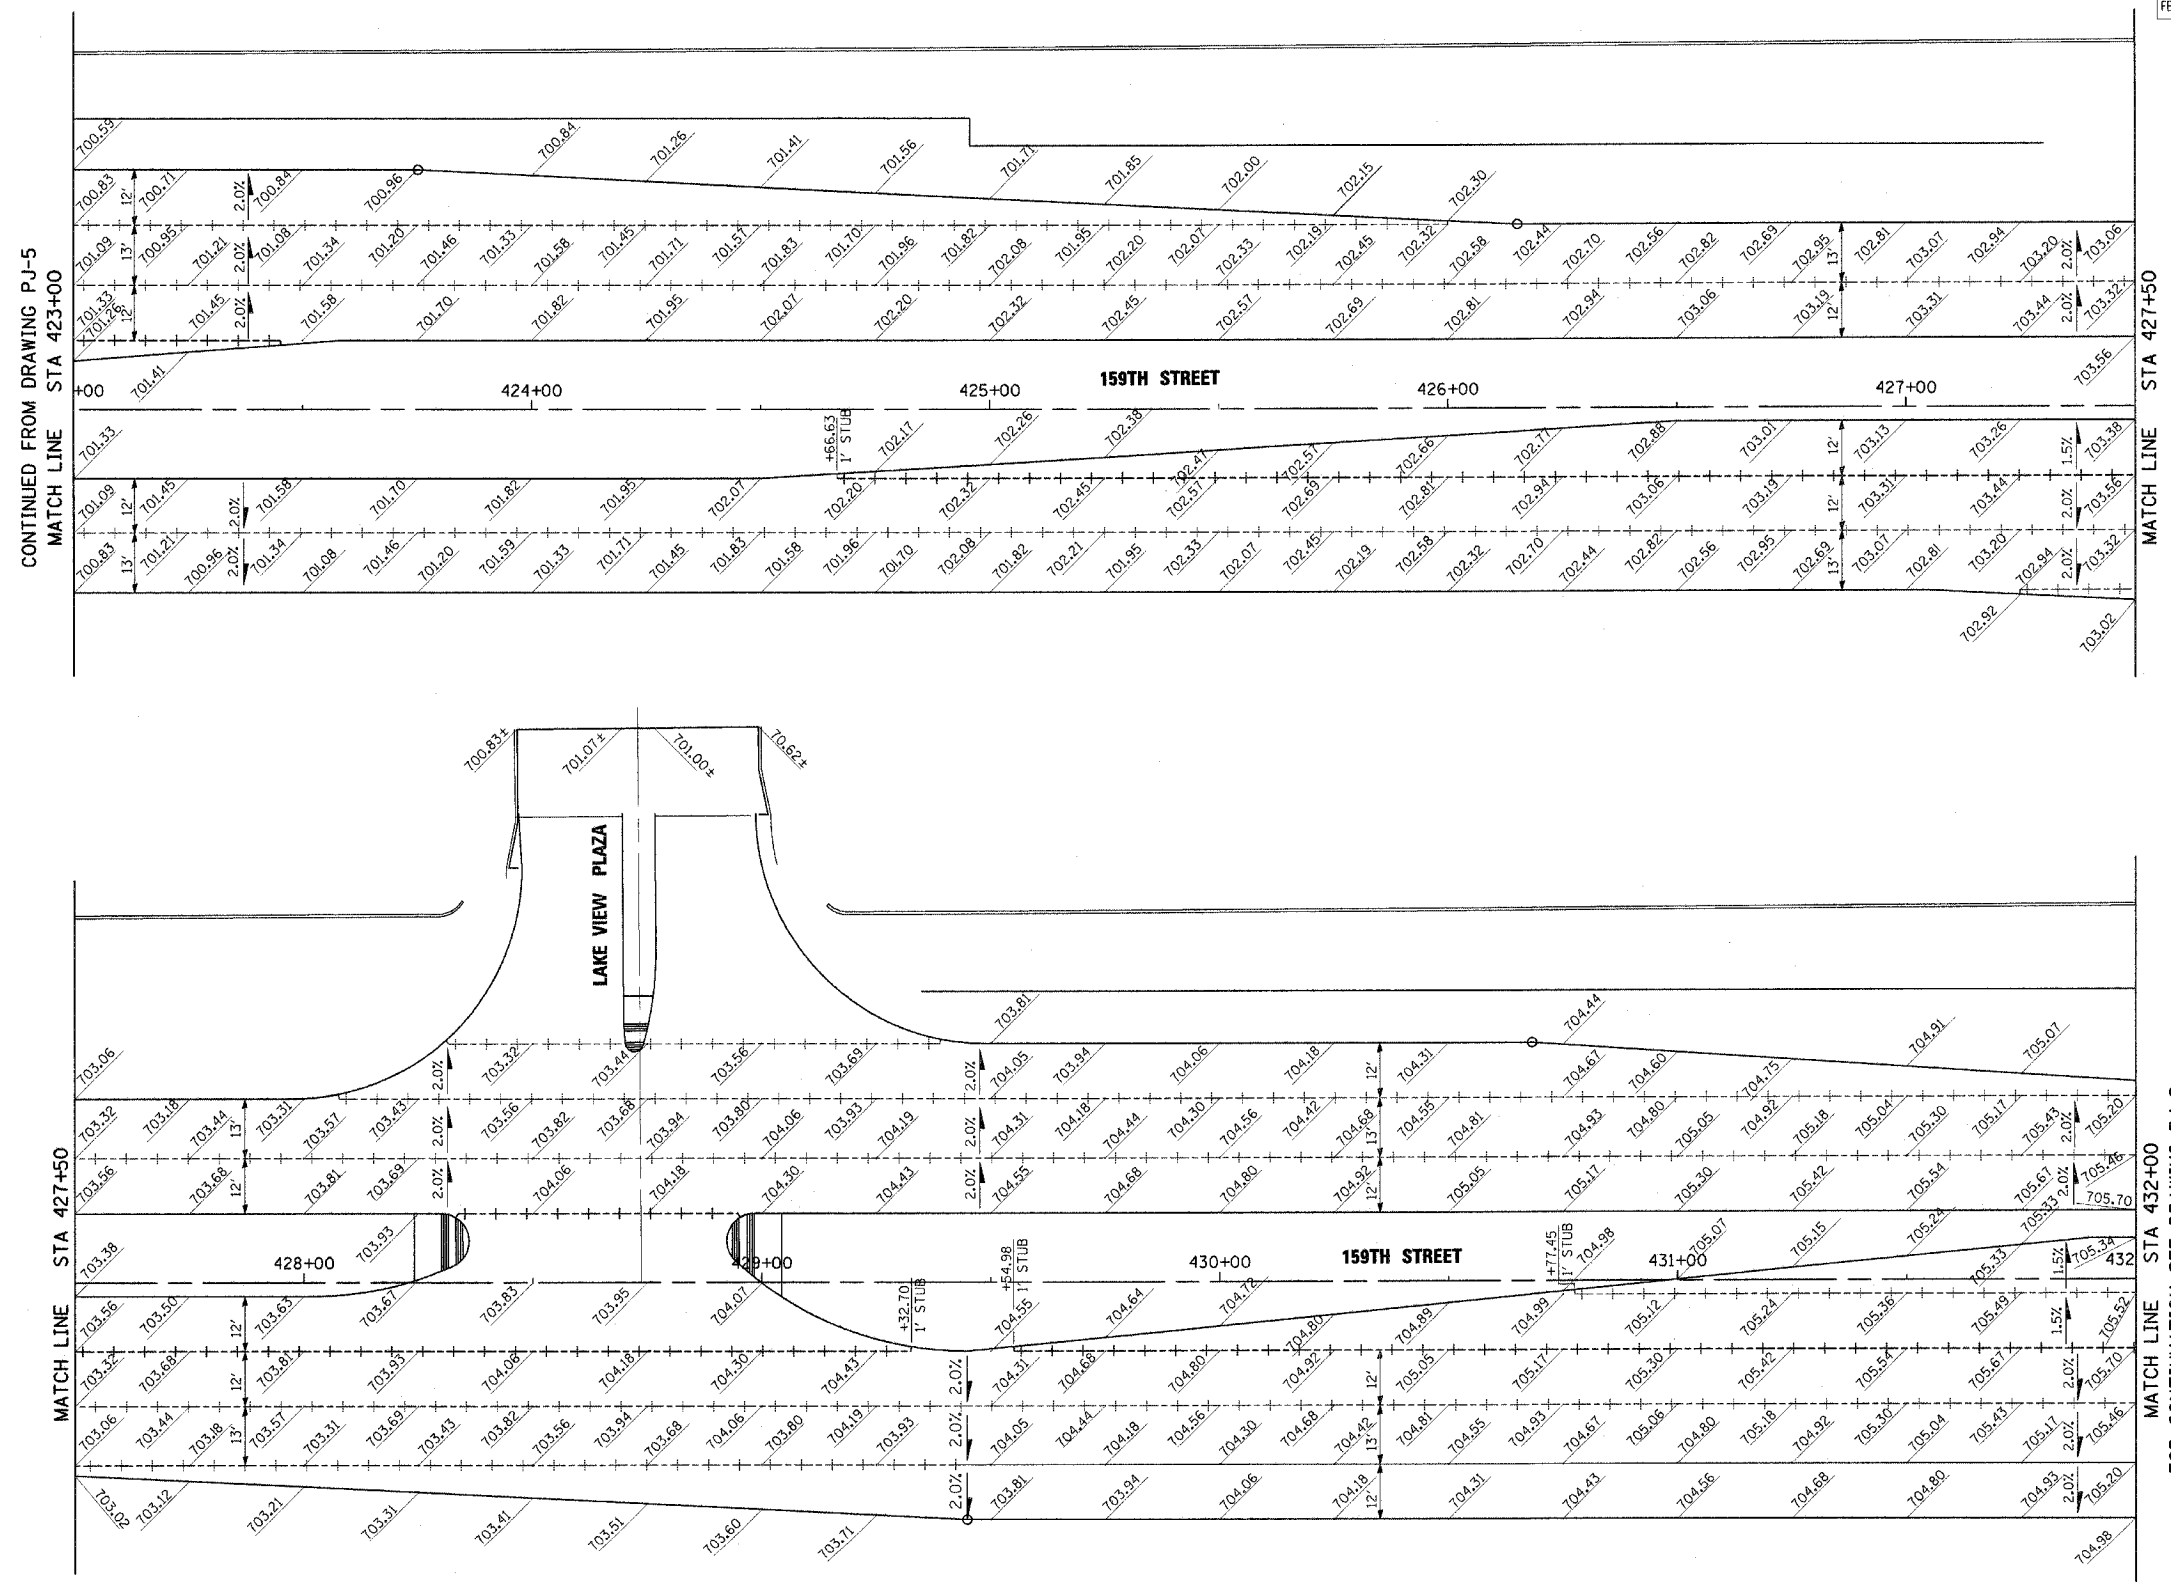

LEGEND

 LONGITUDINAL CONSTRUCTION JOINT GROUDED
 IN PLACE, NO. 6 TIE BAR AT 24" LONG, DEFORMED
 (EPOXY COATED) AT 24" CENTERS

NOTE:
 TRANSVERSE CONTRACTION JOINTS SHALL BE SPACED
 ACCORDING TO STANDARDS 420101 AND 420106.

REVISIONS	
NAME	DATE

ILLINOIS DEPARTMENT OF TRANSPORTATION
 US RTE 6 (159TH ST) AT US RTE 45 (LAGRANGE RD)
 US RTE 6 (159TH STREET)
 PAVEMENT JOINT DETAILS AND ELEVATIONS
 STA 423+00 TO STA 432+00
 SCALE: 1"=20'
 DATE: 7-07-06
 DRAWN BY: BA
 CHECKED BY: RCH

McDonough Associates Inc.
 Engineers / Architects

I:\Dgn\p101006.dgn
 8/7/2006
 3:32:06 PM