
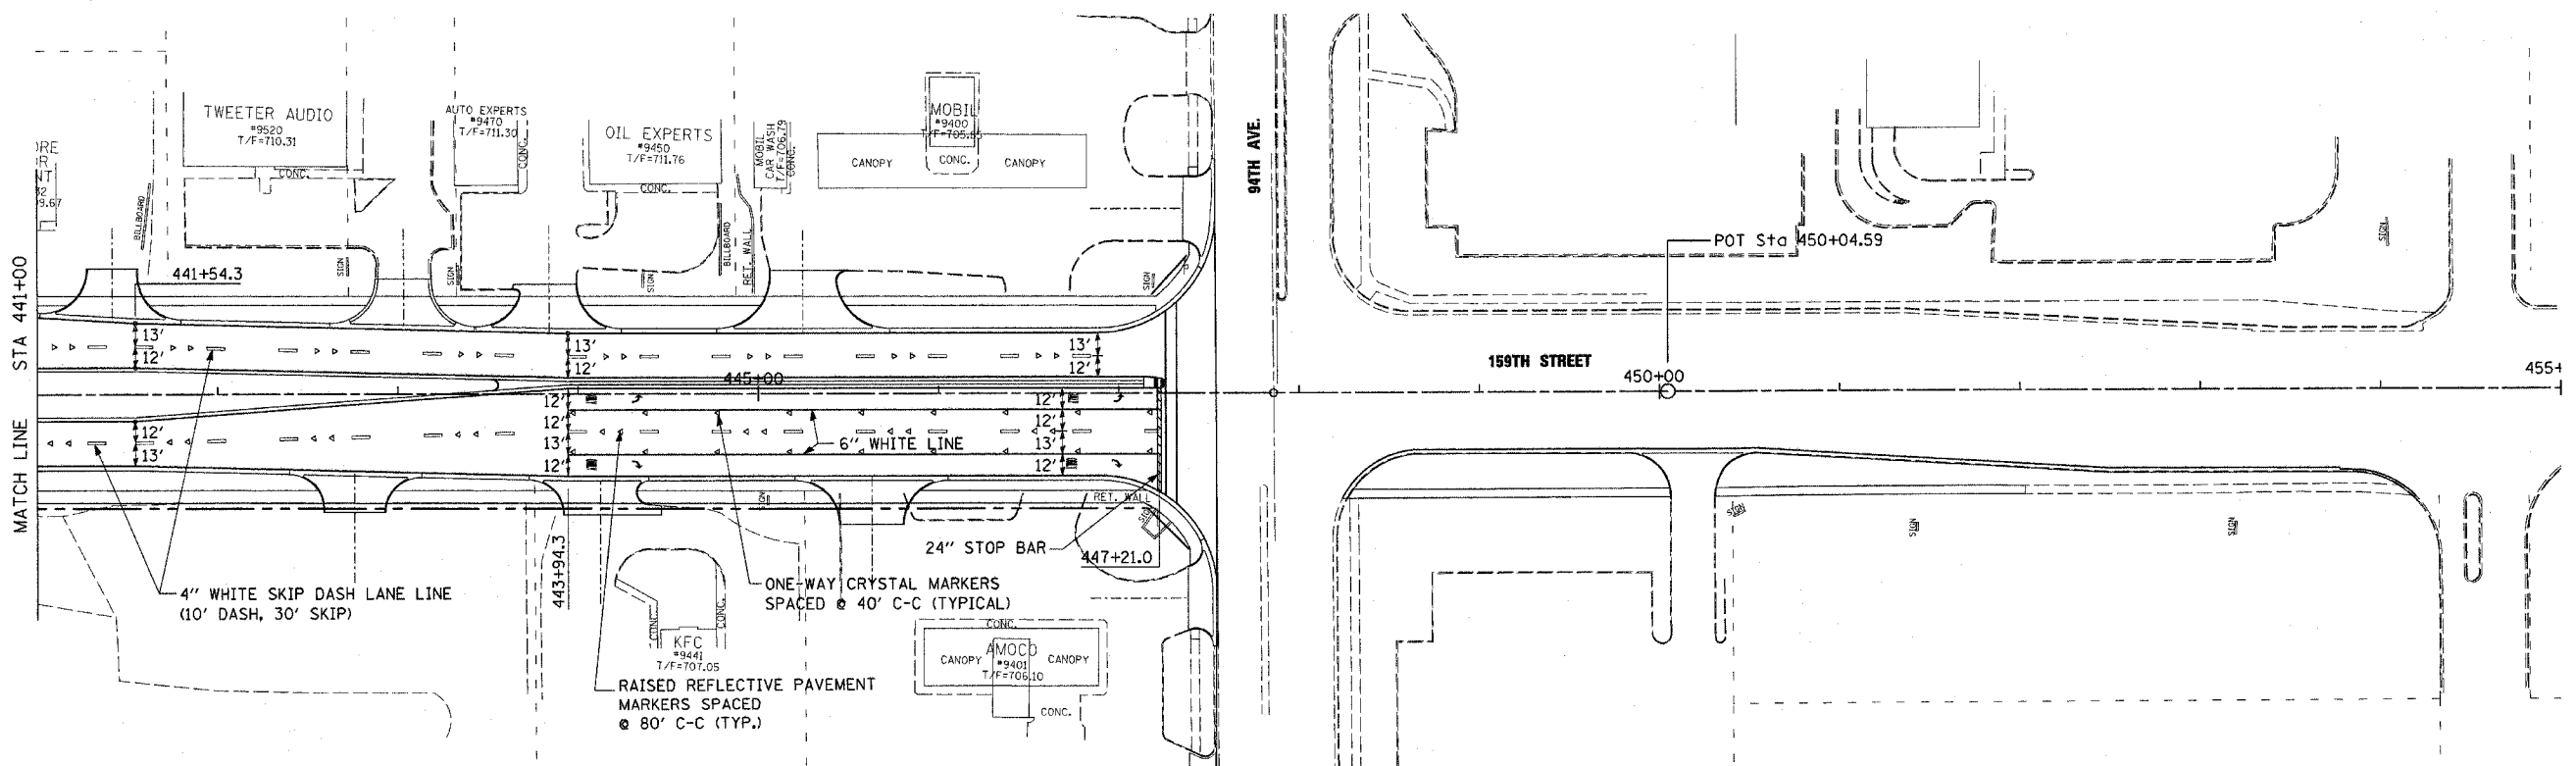


| | | | | |
|---------------------------|---------|---------------------------|--------------|-----------|
| F.A.P. RTE. | SECTION | COUNTY | TOTAL SHEETS | SHEET NO. |
| 351 | 537 R-1 | COOK | 245 | 126 |
| STA. _____ | | TO STA. _____ | | |
| FED. ROAD DIST. NO. _____ | | ILLINOIS FED. AID PROJECT | | |

CONTRACT # 62880

**FOR STRIPING CALLOUTS
LAGRANGE ROAD
SEE DRAWING PM-2**

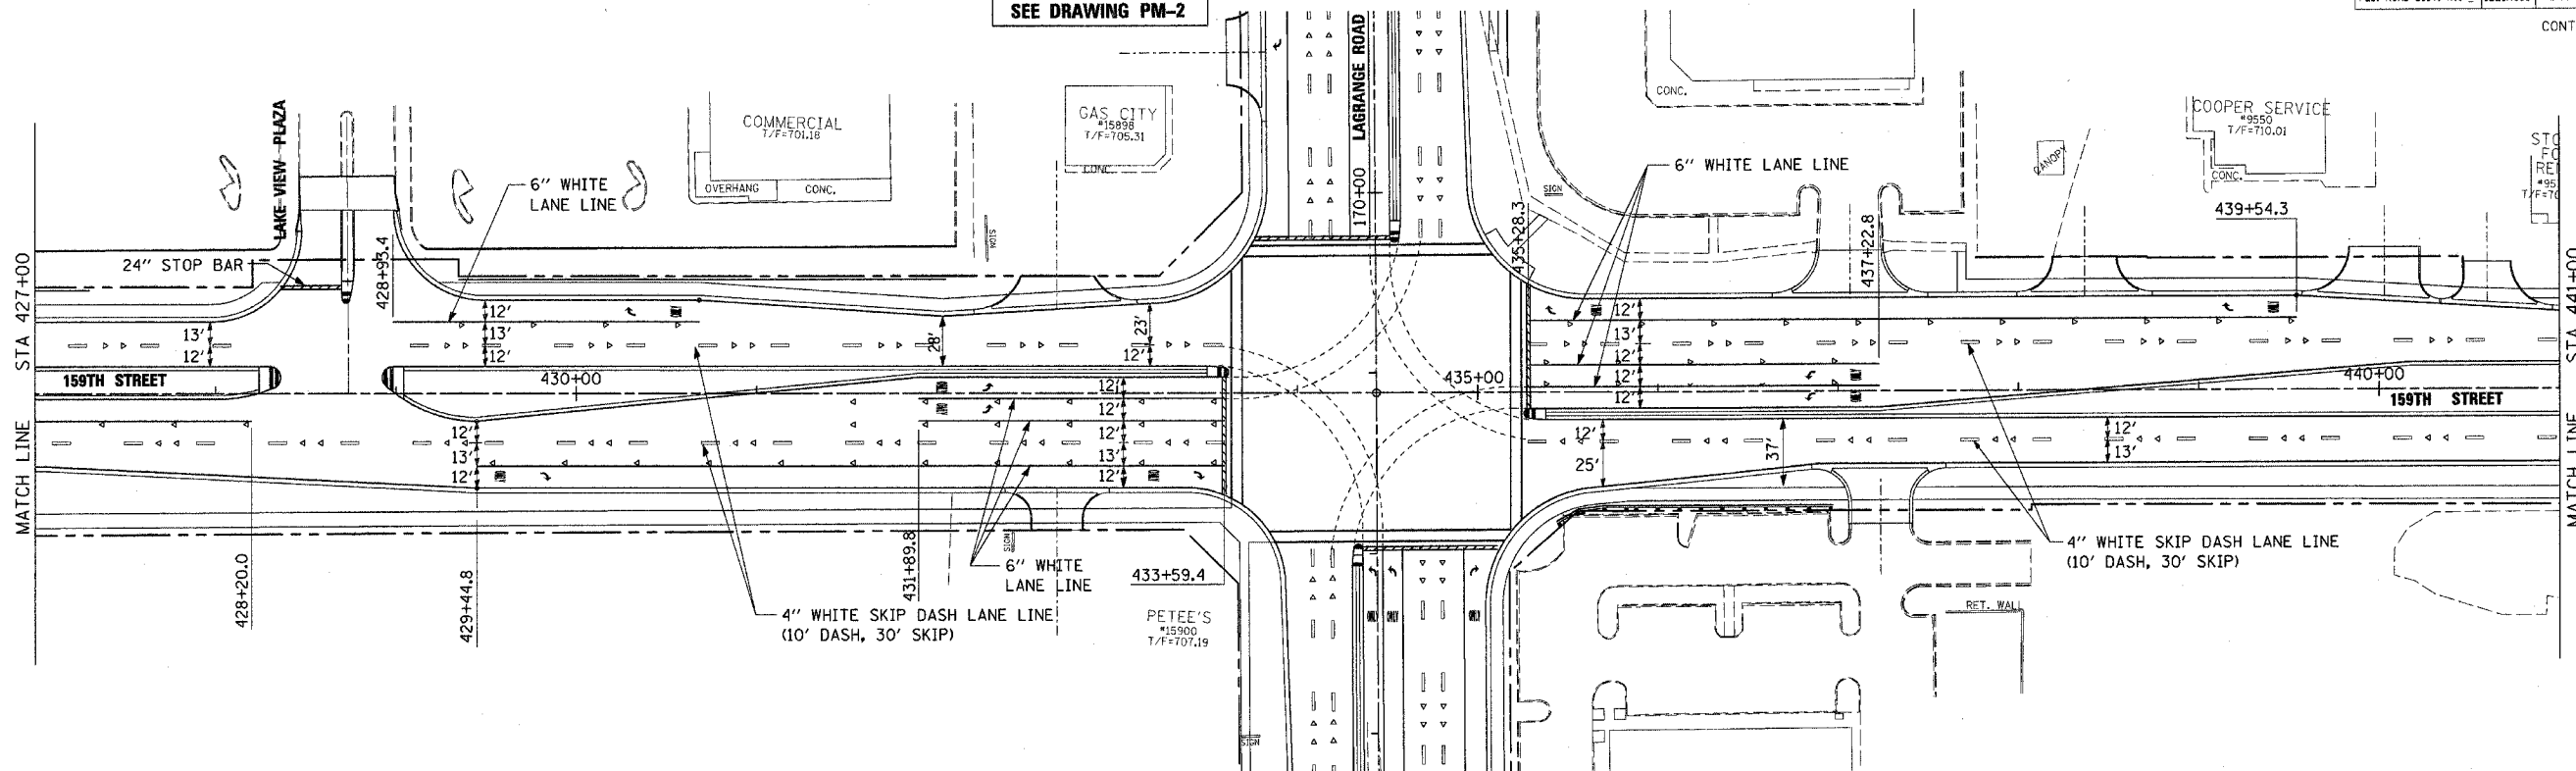

| REVISIONS | |
|-----------|------|
| NAME | DATE |
| | |
| | |
| | |
| | |
| | |
| | |
| | |
| | |
| | |
| | |

ILLINOIS DEPARTMENT OF TRANSPORTATION
US RTE 6 (159TH ST) AT US RTE 45 (LAGRANGE RD)
US RTE 6 (159TH STREET)
SIGNING AND PAVEMENT MARKING PLAN
STA 427+00 TO 94TH AVENUE
SCALE: 1"=50'
DATE: 7-07-06

DRAWN BY: JTF
CHECKED BY: RCH

McDonough Associates Inc.
Engineers / Architects

STYLES
DATES
STRIPES