


F.A. RTE.	SECTION	COUNTY	TOTAL SHEETS	SHEET NO.
361	537 P-1	COOK	245	128
STA. _____		TO STA. _____		
FED. ROAD DIST. NO.	ILLINOIS	FED. AID PROJECT		

02880

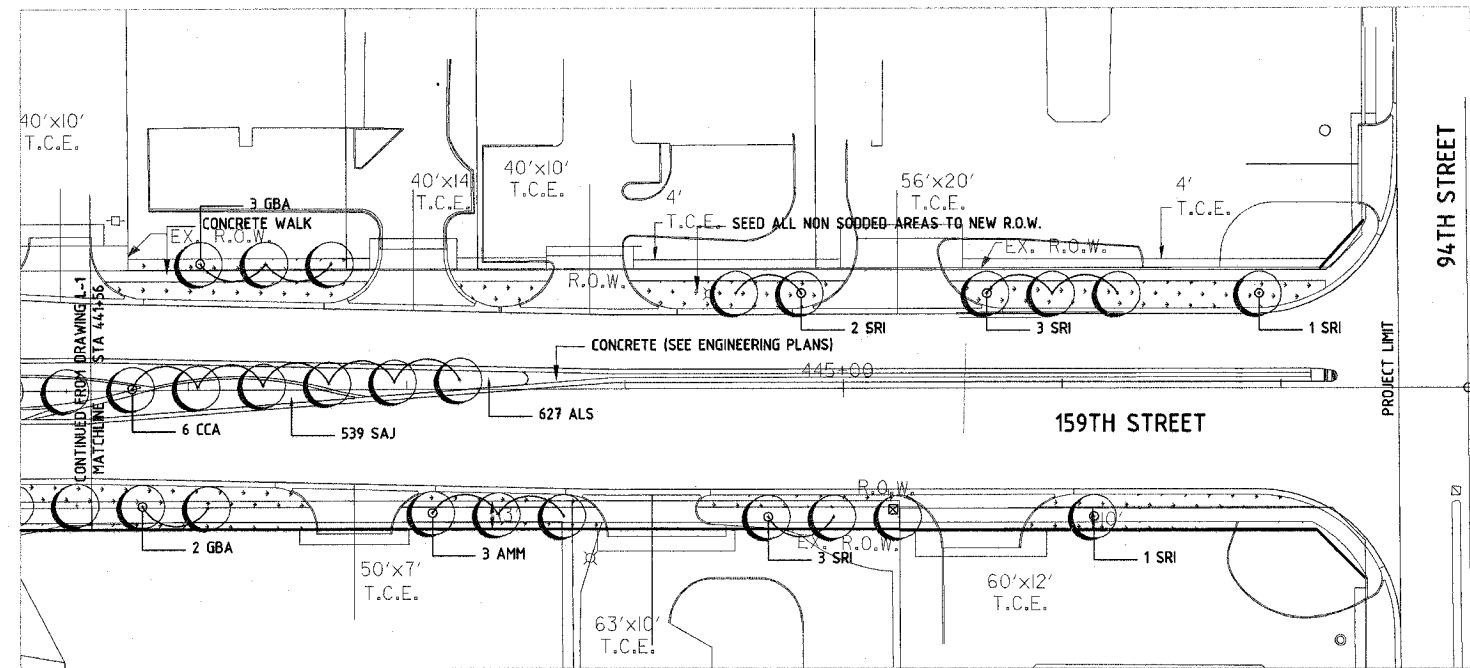

REVISIONS		ILLINOIS DEPARTMENT OF TRANSPORTATION US ROUTE 6 (159TH STREET) AT US ROUTE 45 (LAGRANGE ROAD)
NAME	DATE	
Pre-Final Submission	12-23-05	LANDSCAPING PLAN SCALE: 1" = 40' DATE: 07-17-06
Pre-Final Submission	07-17-06	
		DRAWN BY: MEG CHECKED BY: JMB/JCC
		MCDONOUGH ASSOCIATES INC. Engineers / Architects