


E.A.D. RTE.	SECTION	COUNTY	TOTAL SHEETS	SHEET NO.
351	537 R-1	COOK	245	153
STA.	TO STA.		FED. ROAD DIST. NO. ILLINOIS	
			FED. AID PROJECT	
			CONTRACT # 62880	

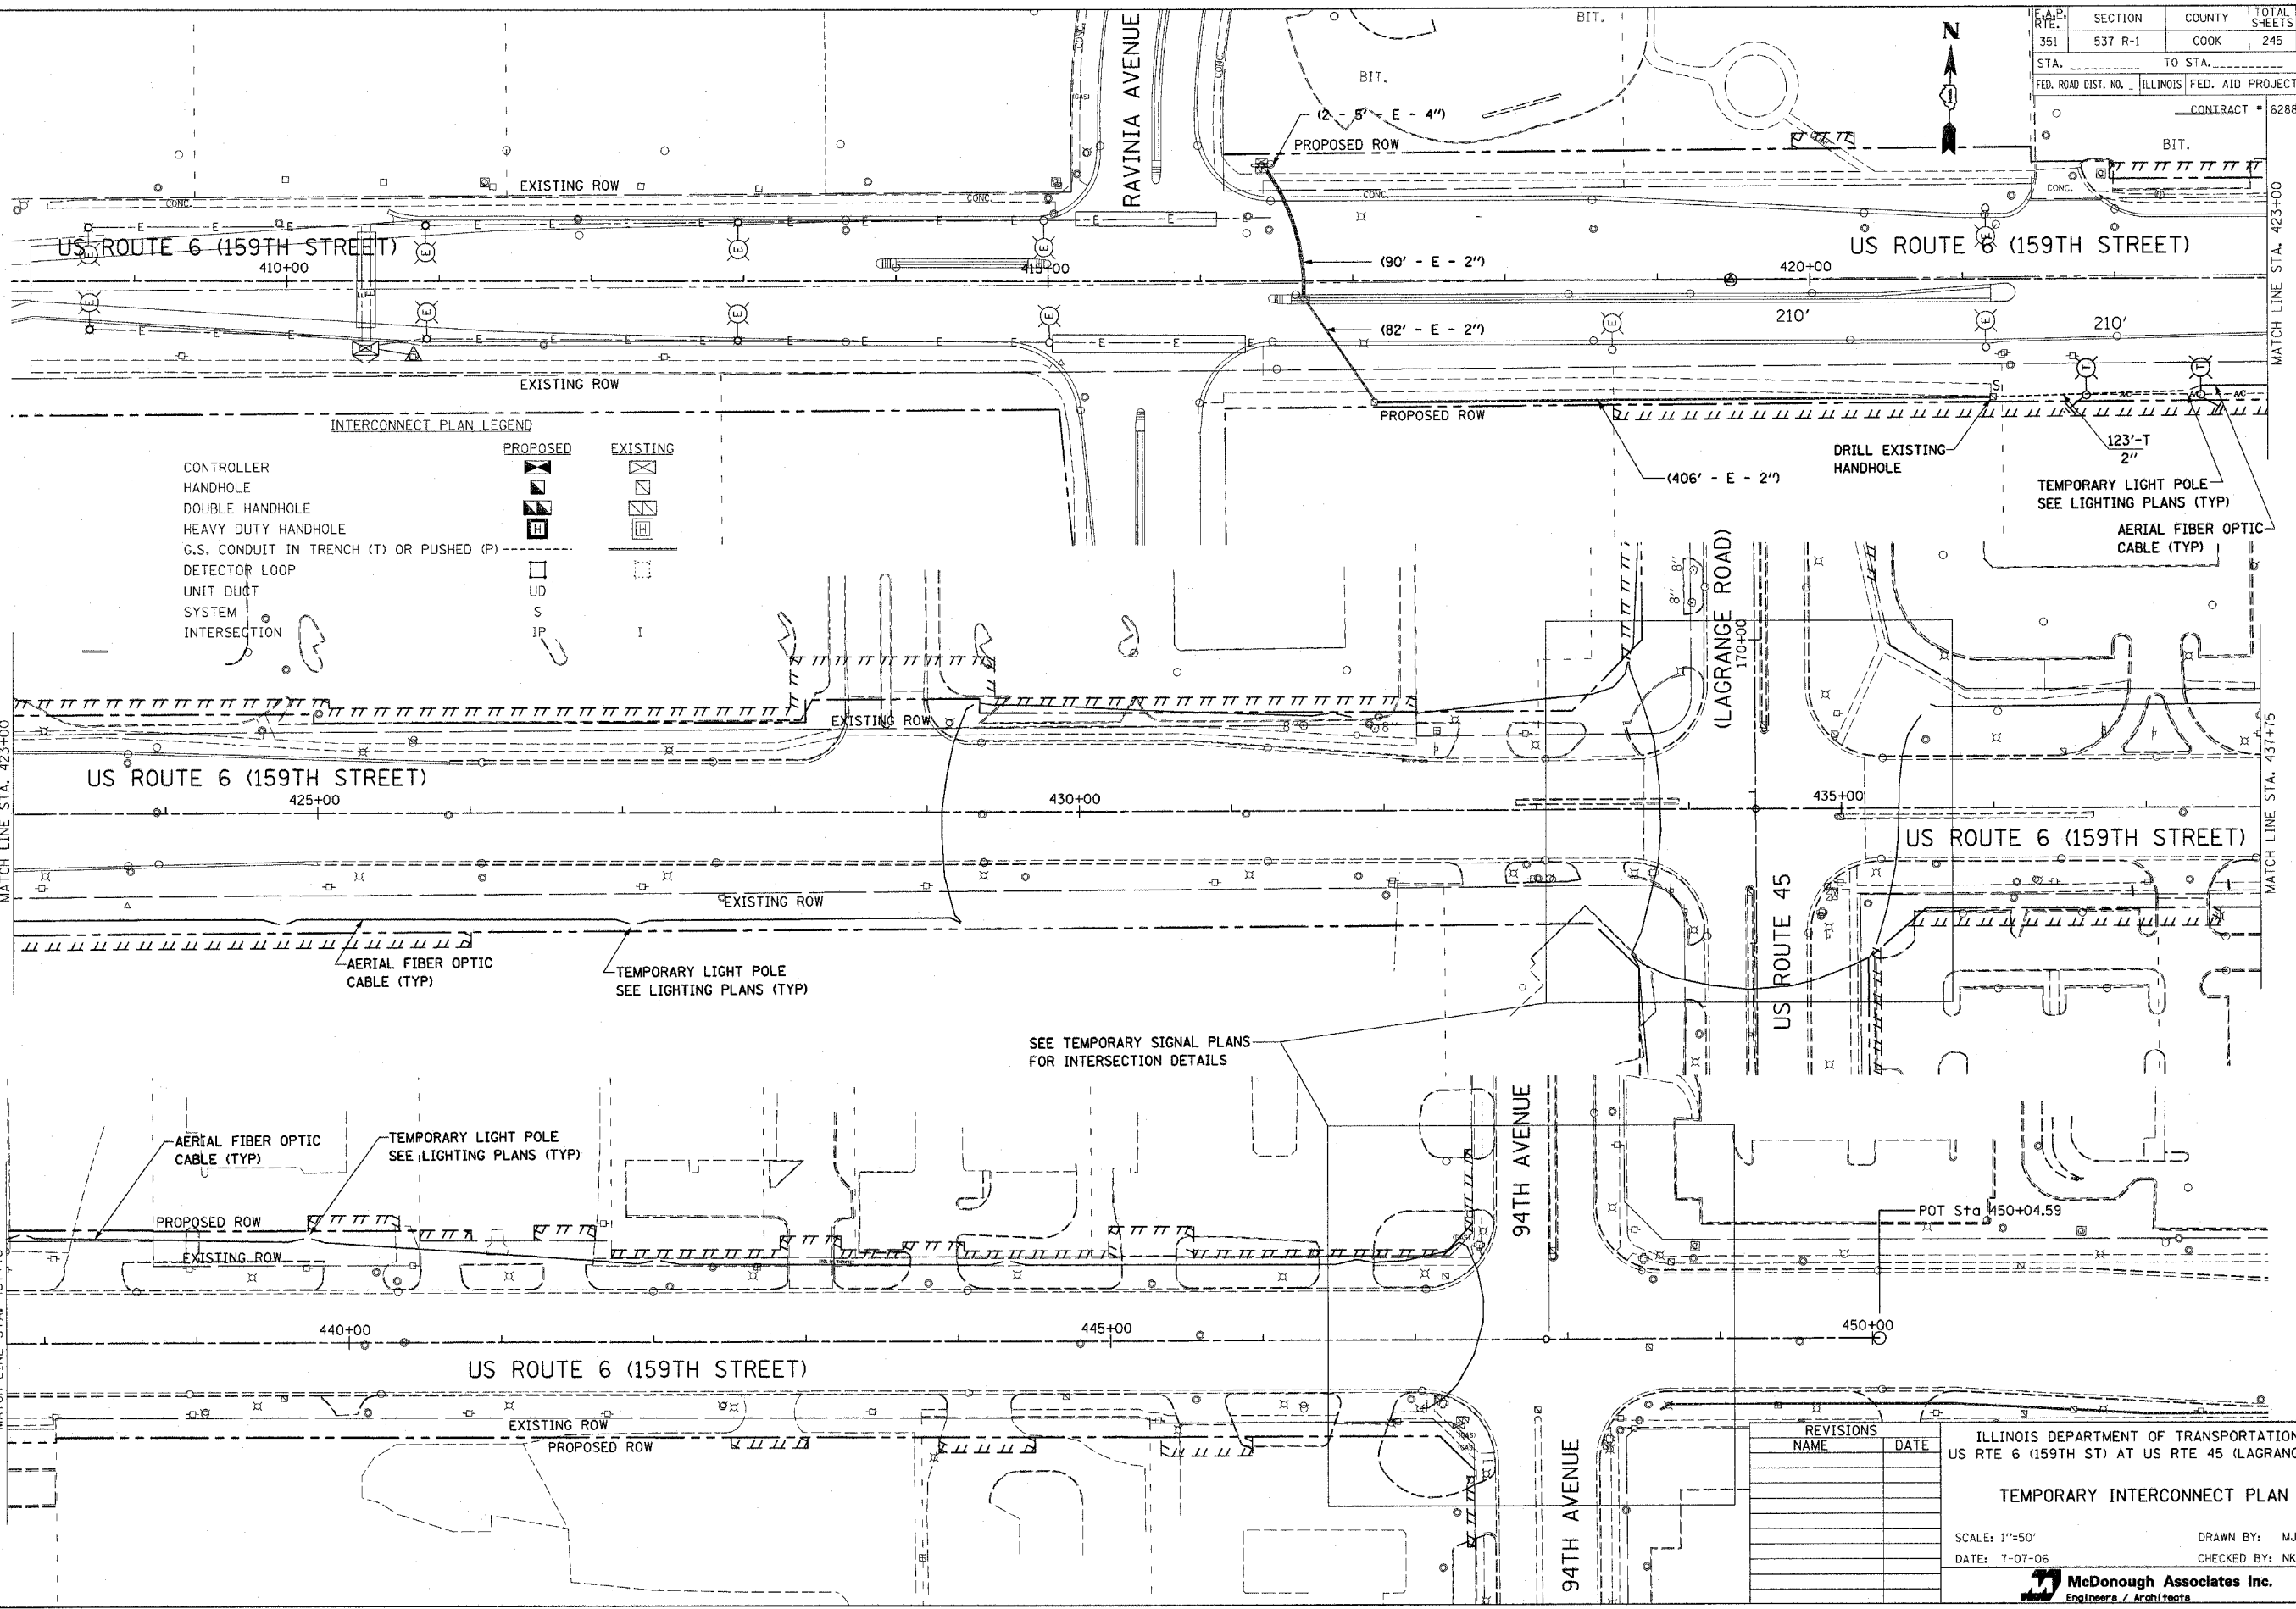

INTERCONNECT PLAN LEGEND

CONTROLLER	PROPOSED	EXISTING
HANDHOLE		
DOUBLE HANDHOLE		
HEAVY DUTY HANDHOLE		
G.S. CONDUIT IN TRENCH (T) OR PUSHED (P)		
DETECTOR LOOP		
UNIT DUCT SYSTEM		
INTERSECTION		

REVISIONS	NAME	DATE

ILLINOIS DEPARTMENT OF TRANSPORTATION
 US RTE 6 (159TH ST) AT US RTE 45 (LAGRANGE RD)

TEMPORARY INTERCONNECT PLAN

SCALE: 1"=50'
 DATE: 7-07-06

DRAWN BY: MJT
 CHECKED BY: NKU

McDonough Associates Inc.
 Engineers / Architects

FILES
 DATES
 TIMES