

F.A. RTE.	SECTION	COUNTY	TOTAL SHEETS	SHEET NO.
			245	196
STA.		TO STA.		
FED. ROAD DIST. NO.		ILLINOIS	FED. AID PROJECT	
<b>62880</b>				


LEGEND  
 TEMPORARY PAVEMENT  
 SHOWING SLOPE TO  
 EXISTING GRADE

DATE	
BY	
NO.	
AREAS CHECKED	
FINAL SURVEY	
PLOTTED	
TEMPLATE	
NO.	
AREAS CHECKED	

DATE	
BY	
NO.	
AREAS CHECKED	
ORIGINAL SURVEY	
PLOTTED	
TEMPLATE	
NO.	
AREAS CHECKED	



EARTH EXCAVATION: 162 SQ. FT.  
 TOPSOIL EXCAVATION: 1 SQ. FT.  
 EMBANKMENT: 27 SQ. FT.

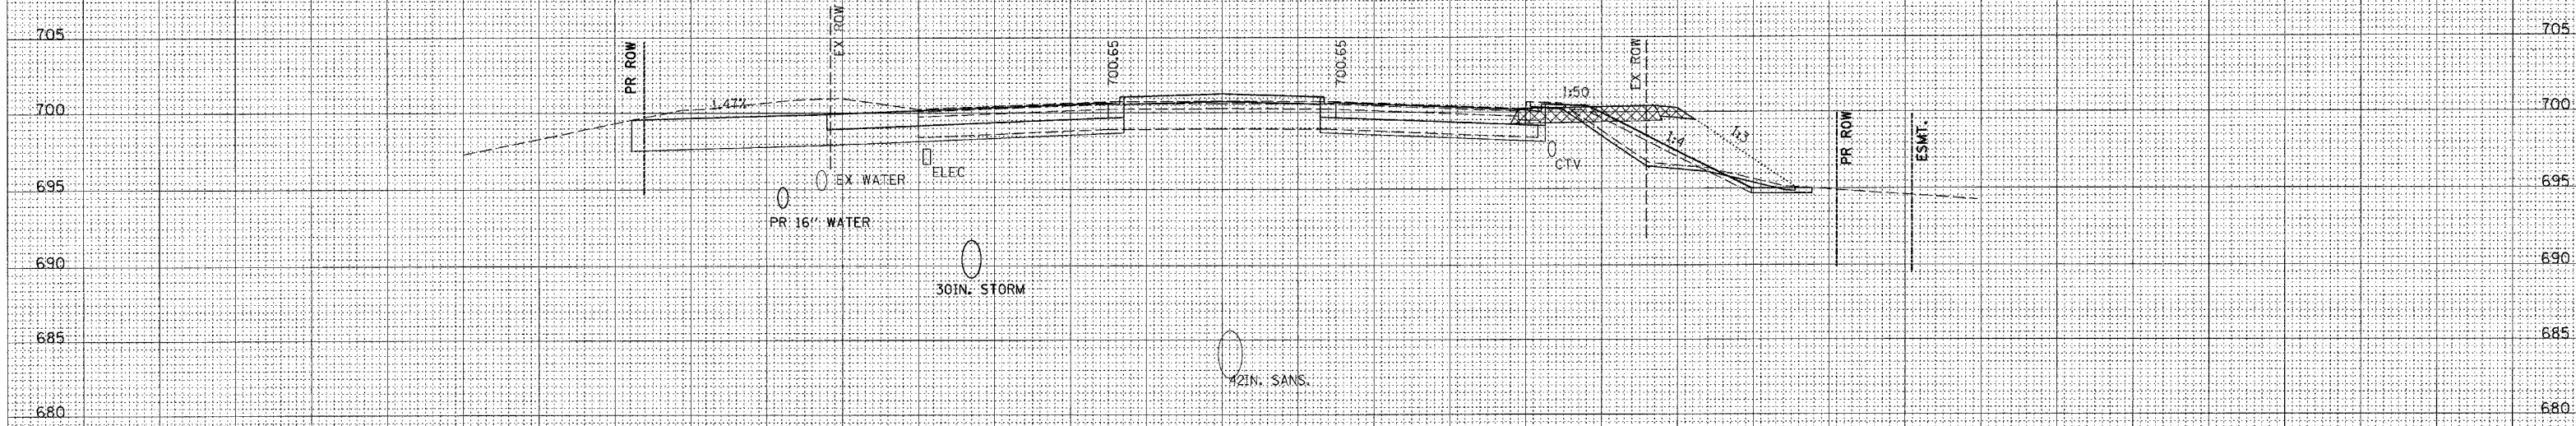

EARTH EXCAVATION: 221 SQ. FT.  
 TOPSOIL EXCAVATION: 0 SQ. FT.  
 EMBANKMENT: 25 SQ. FT.