


F.A. RTE.	SECTION	COUNTY	TOTAL SHEETS	SHEET NO.
			245	209
STA.		TO STA.		
FED. ROAD DIST. NO.		ILLINOIS	FED. AID PROJECT	
62880				


LEGEND
 TEMPORARY PAVEMENT
 SHOWING SLOPE TO
 EXISTING GRADE

DATE	BY
NO.	NO.
NO.	NO.
NO.	NO.

DATE	BY
NO.	NO.
NO.	NO.
NO.	NO.

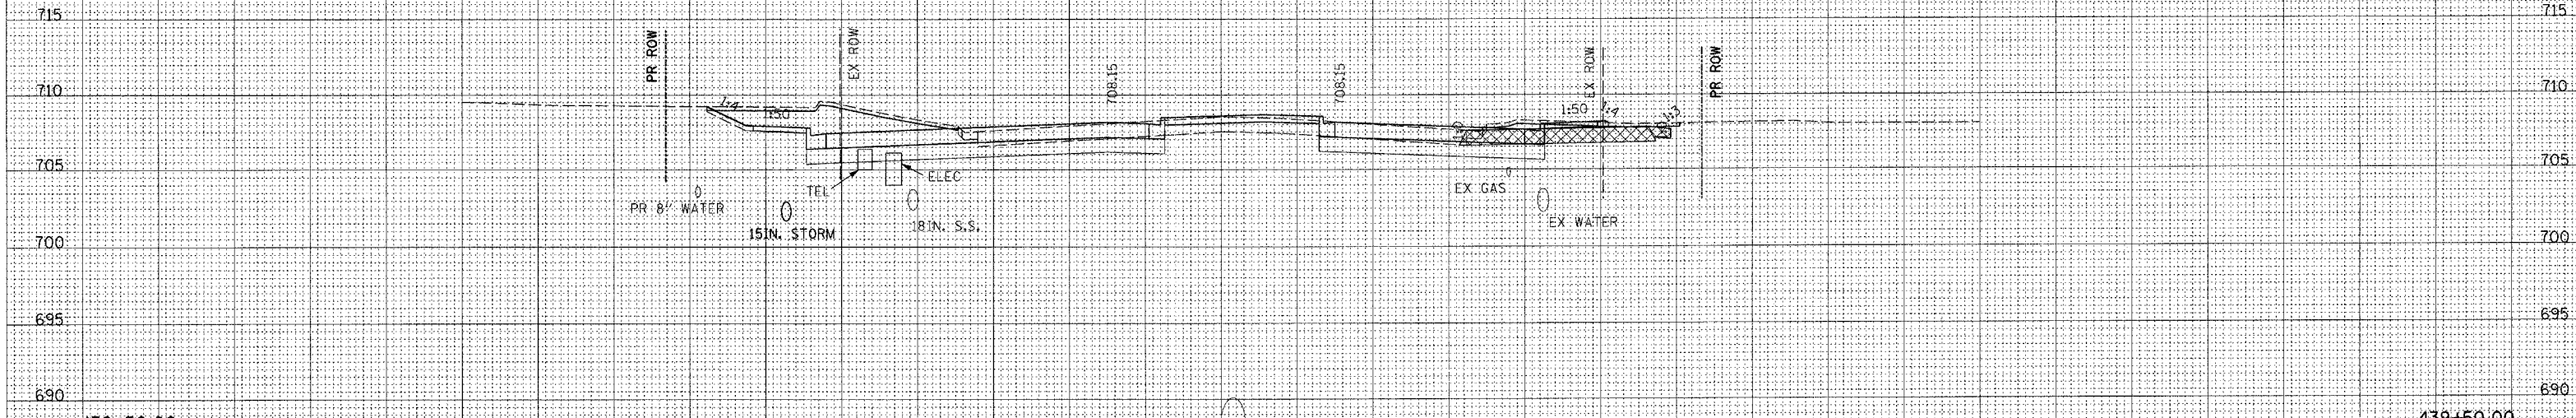

EARTH EXCAVATION: 144 SQ. FT.
 TOPSOIL EXCAVATION: 8 SQ. FT.
 EMBANKMENT: 9 SQ. FT.

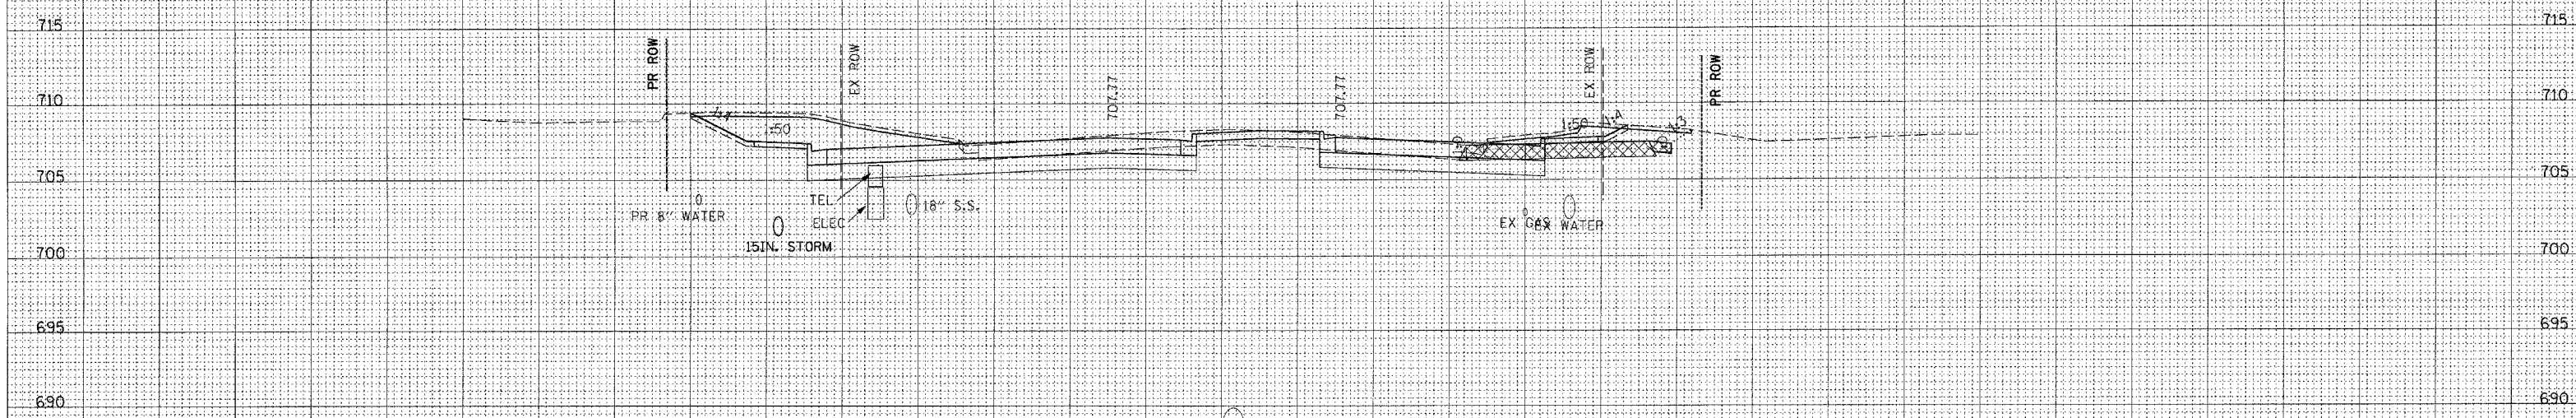

EARTH EXCAVATION: 170 SQ. FT.
 TOPSOIL EXCAVATION: 9 SQ. FT.
 EMBANKMENT: 5 SQ. FT.