

F.A. RTE.	SECTION	COUNTY	TOTAL SHEETS	SHEET NO.
			245	231
STA.		TO STA.		
FED. ROAD DIST. NO.		ILLINOIS	FED. AID PROJECT	
62880				


LEGEND

TEMPORARY PAVEMENT
SHOWING SLOPE TO
EXISTING GRADE



FINAL SURVEY	SURVEYED	DATE
NOTE BOOK NO.	PLOTTED	
	TEMPLATE	
	AREAS CHECKED	

ORIGINAL SURVEY	SURVEYED	DATE
NOTE BOOK NO.	PLOTTED	
	TEMPLATE	
	AREAS CHECKED	

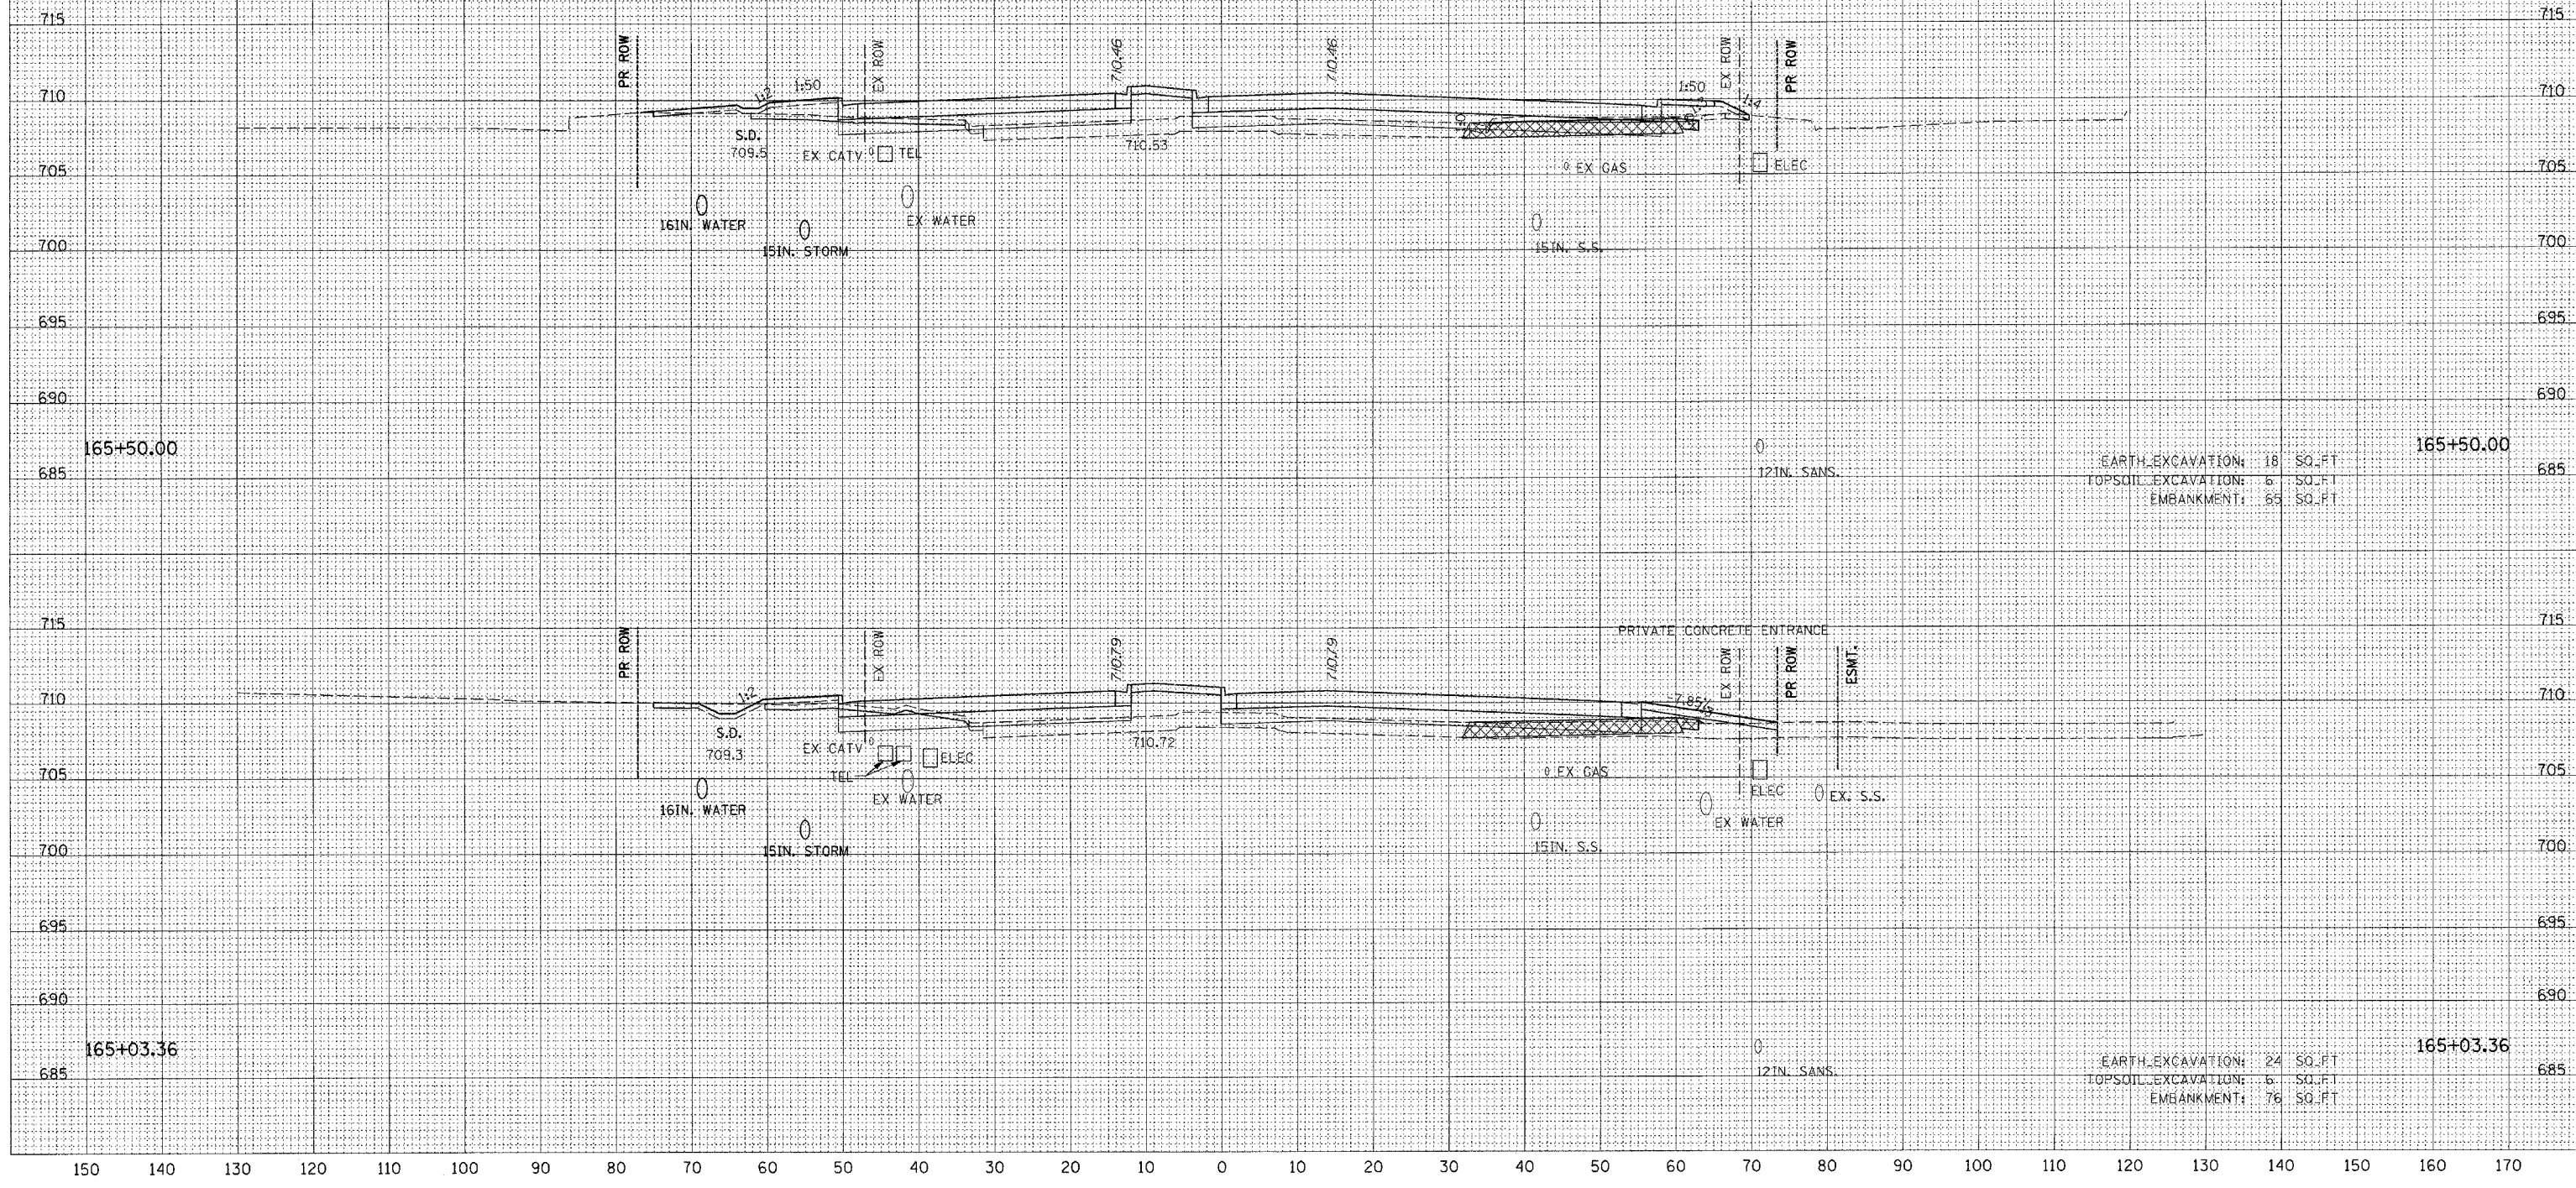

EARTH EXCAVATION: 18 SQ. FT.
TOPSOIL EXCAVATION: 6 SQ. FT.
EMBANKMENT: 69 SQ. FT.

EARTH EXCAVATION: 24 SQ. FT.
TOPSOIL EXCAVATION: 6 SQ. FT.
EMBANKMENT: 76 SQ. FT.